

	PROJECT REFERENCE NO.	SHEET NO.
	R-2206B	81
	R/W SHEET NO.	ROADWAY DESIGN ENGINEER
		HYDRAULICS ENGINEER
PRELIMINARY PLANS DO NOT USE FOR CONSTRUCTION INCOMPLETE PLANS DO NOT USE FOR R/W ACQUISITION	WILBUR SMITH ASSOCIATES P.O. BOX 2478 RALEIGH, N. C. 27602-2478	
	TRANSITE CONSULTING 1900 PADDOCK DRIVE, SUITE 6-10 RALEIGH, N. C. 27609	
CONST. REV.		
R/W REV.		

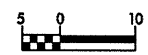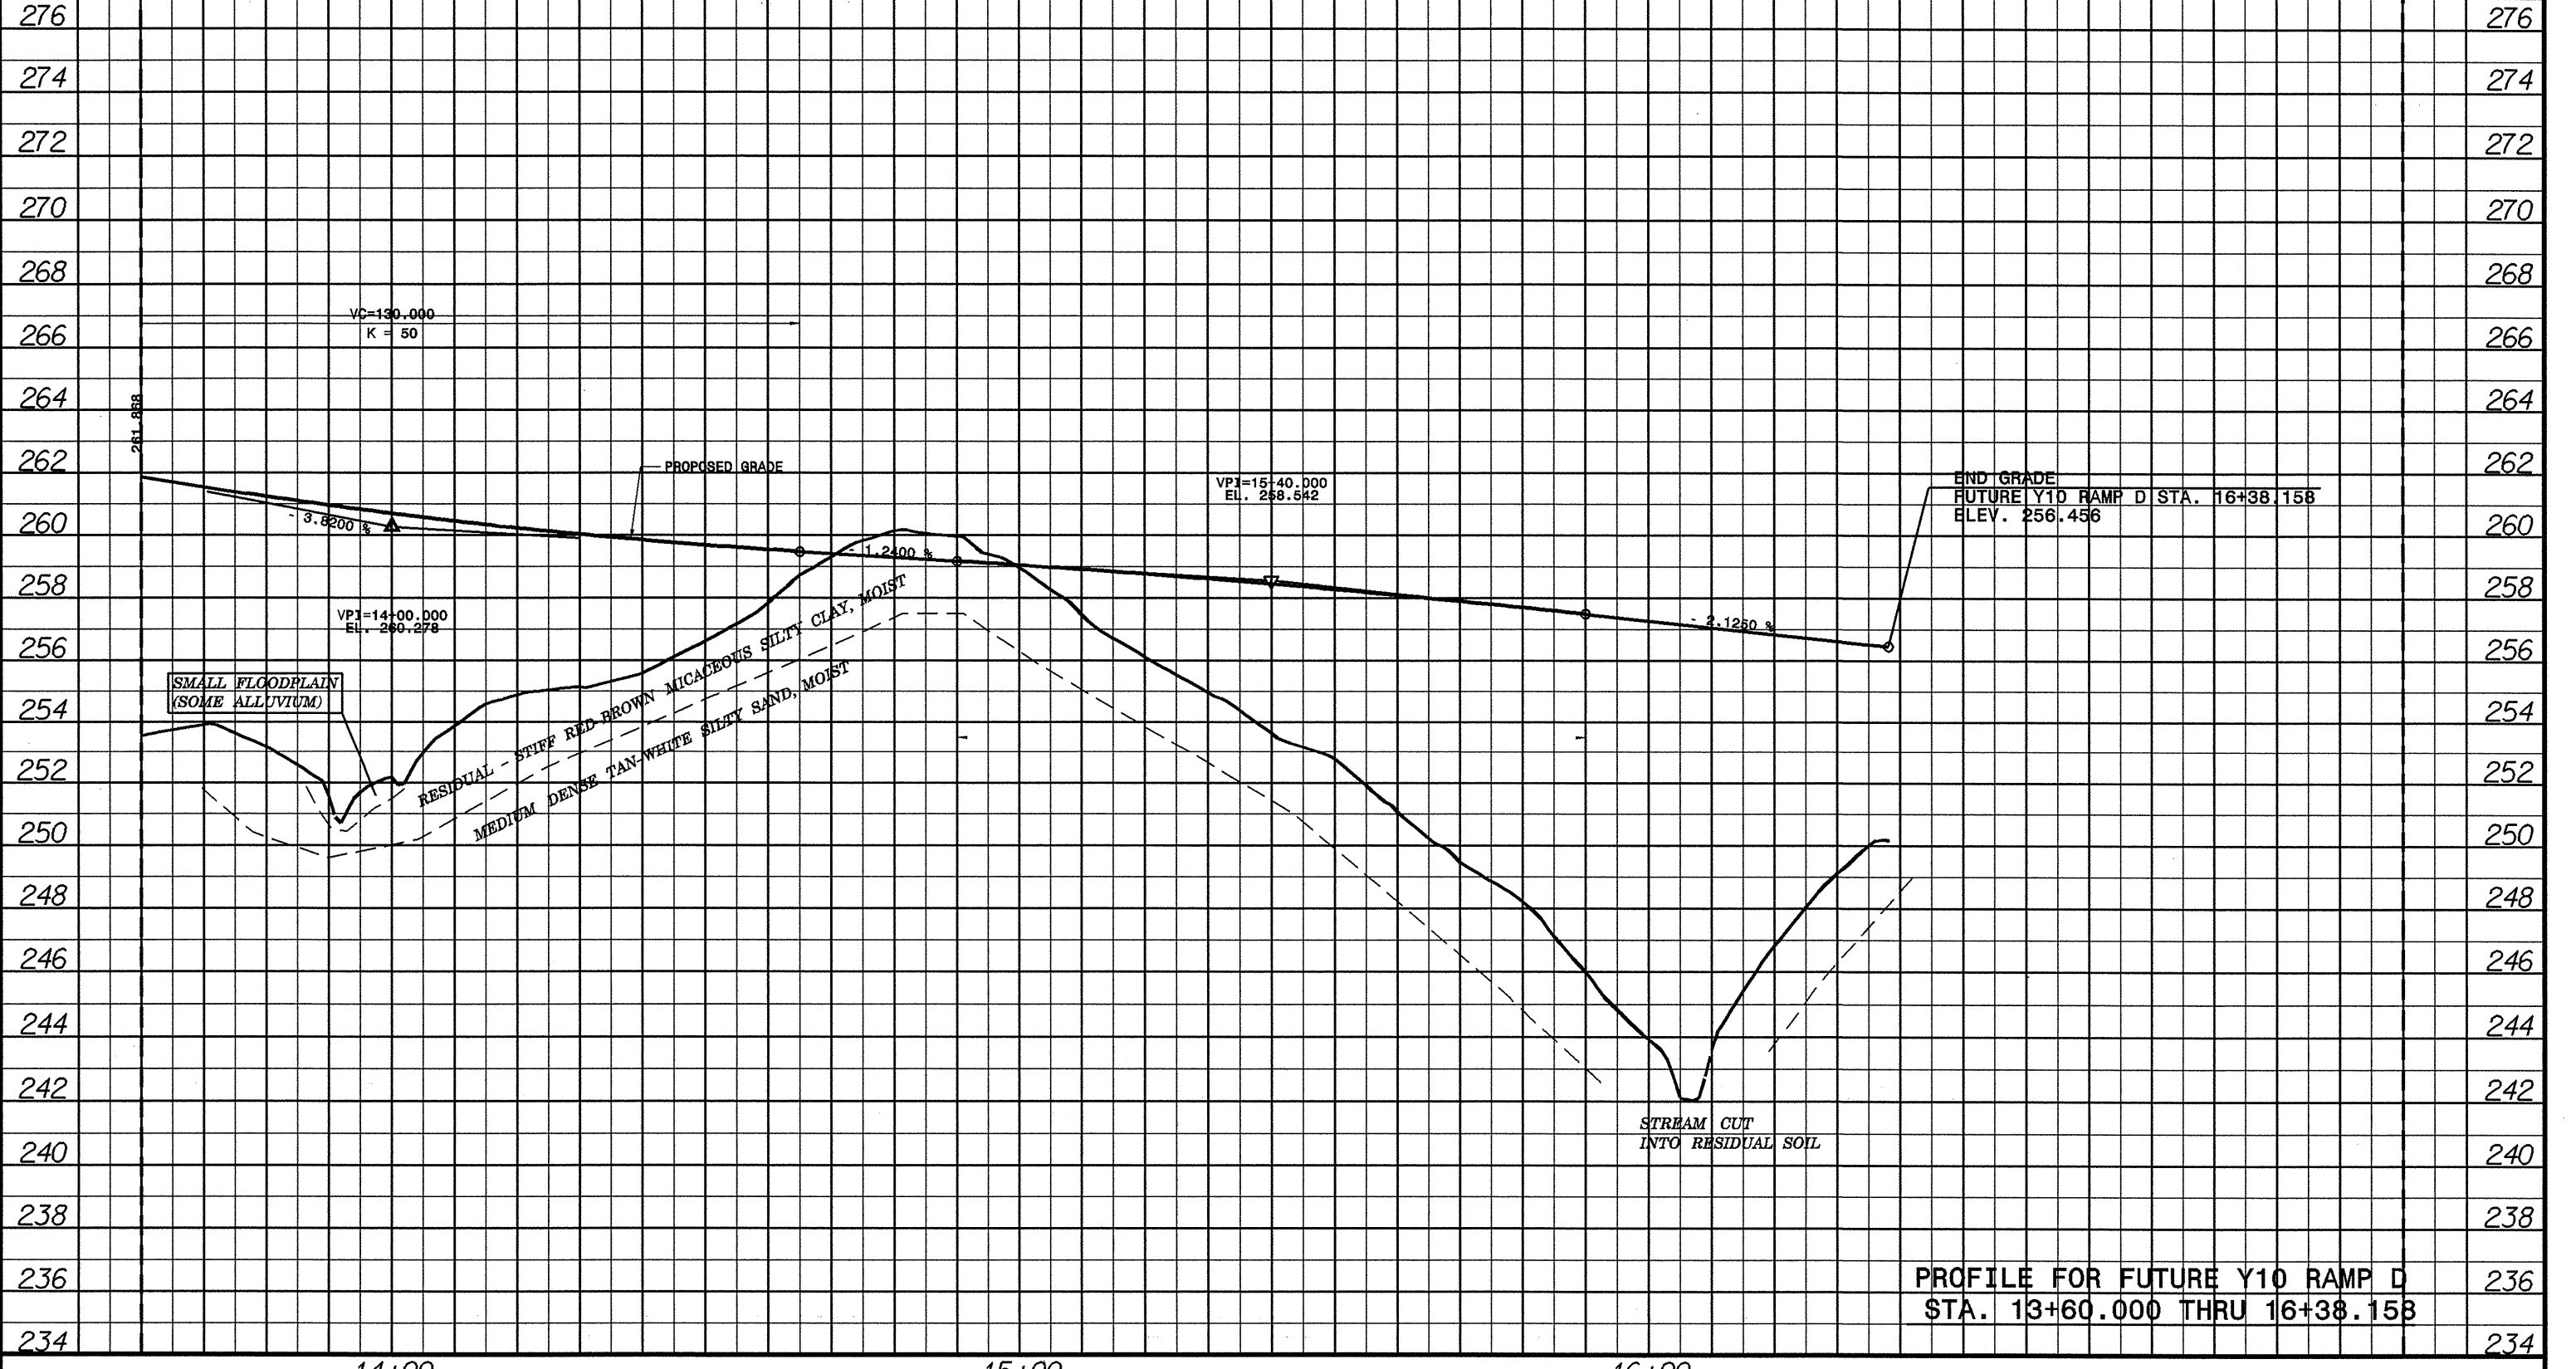

PROFILE FOR FUTURE Y10 RAMP D
 STA. 13+60.000 THRU 16+38.158