

	PROJECT REFERENCE NO.	SHEET NO.
	R-2206B	80
	R / W SHEET NO.	
	ROADWAY DESIGN ENGINEER	HYDRAULICS ENGINEER
INCOMPLETE PLANS DO NOT USE FOR R/W ACQUISITION	WILBUR SMITH ASSOCIATES P.O. BOX 2478 RALEIGH, N. C. 27602-2478	
	TRANSITE CONSULTING 1800 PADDOCK DRIVE, SUITE 0-10 RALEIGH, N. C. 27609	
CONST. REV.	R / W REV.	

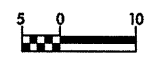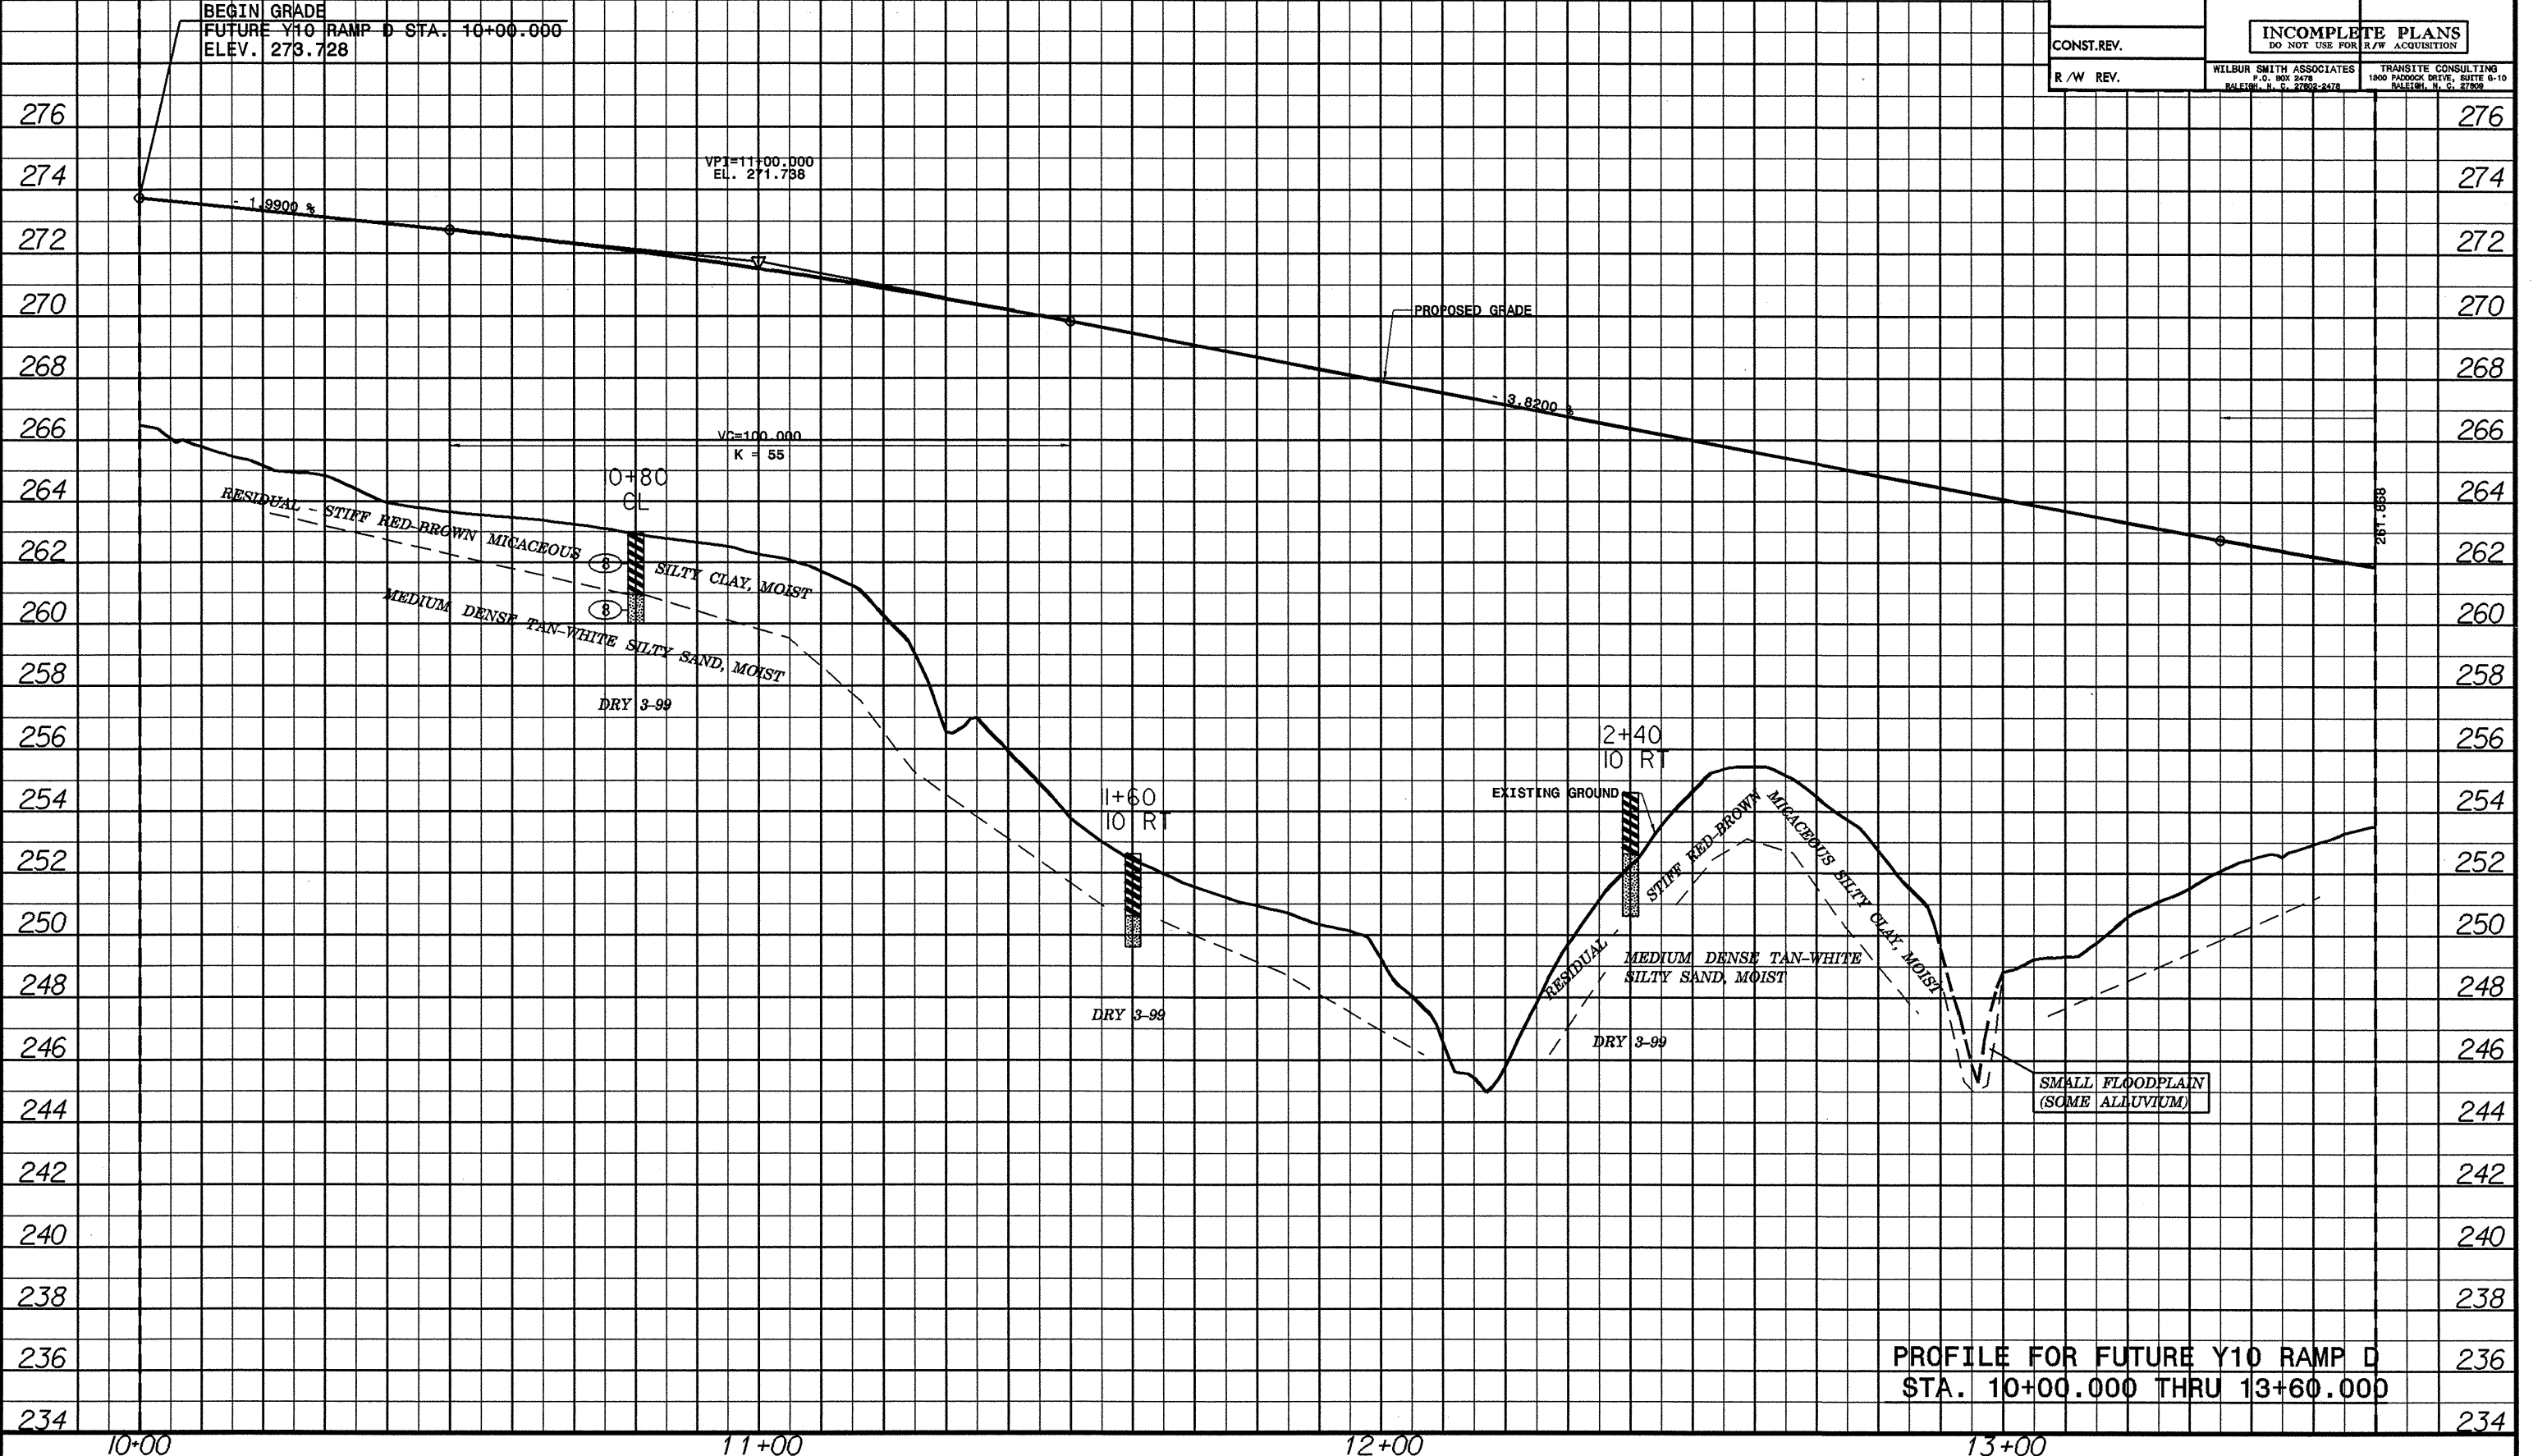

PROFILE FOR FUTURE Y10 RAMP D
 STA. 10+00.000 THRU 13+60.000