



PROJECT REFERENCE NO. R-2206B	SHEET NO. 72
R/W SHEET NO.	
ROADWAY DESIGN ENGINEER	HYDRAULICS ENGINEER
INCOMPLETE PLANS DO NOT USE FOR R/W ACQUISITION	
WILBUR SMITH ASSOCIATES P.O. BOX 2478 RALEIGH, N.C. 27602-2478	TRANSITE CONSULTING 1800 PARRISH BLVD., SUITE 6-18 RALEIGH, N.C. 27609

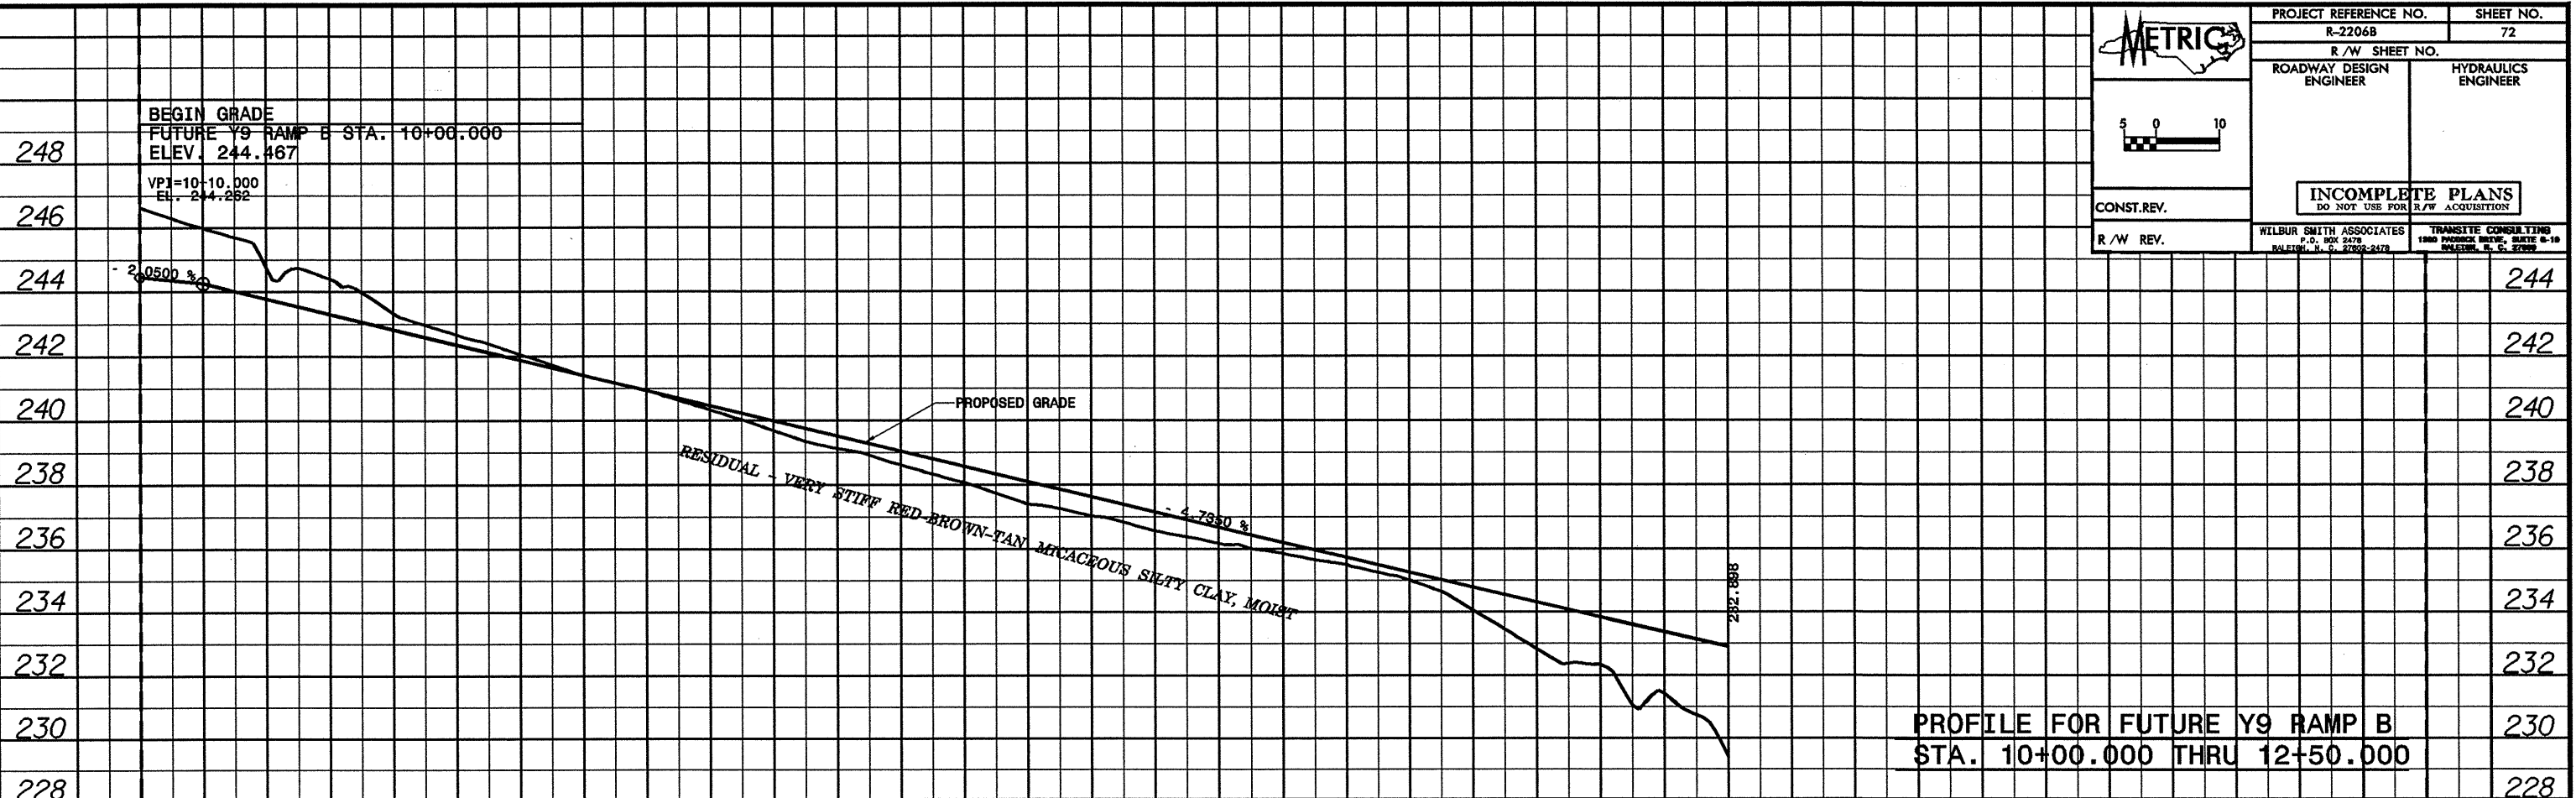

PROFILE FOR FUTURE Y9 RAMP B
STA. 10+00.000 THRU 12+50.000

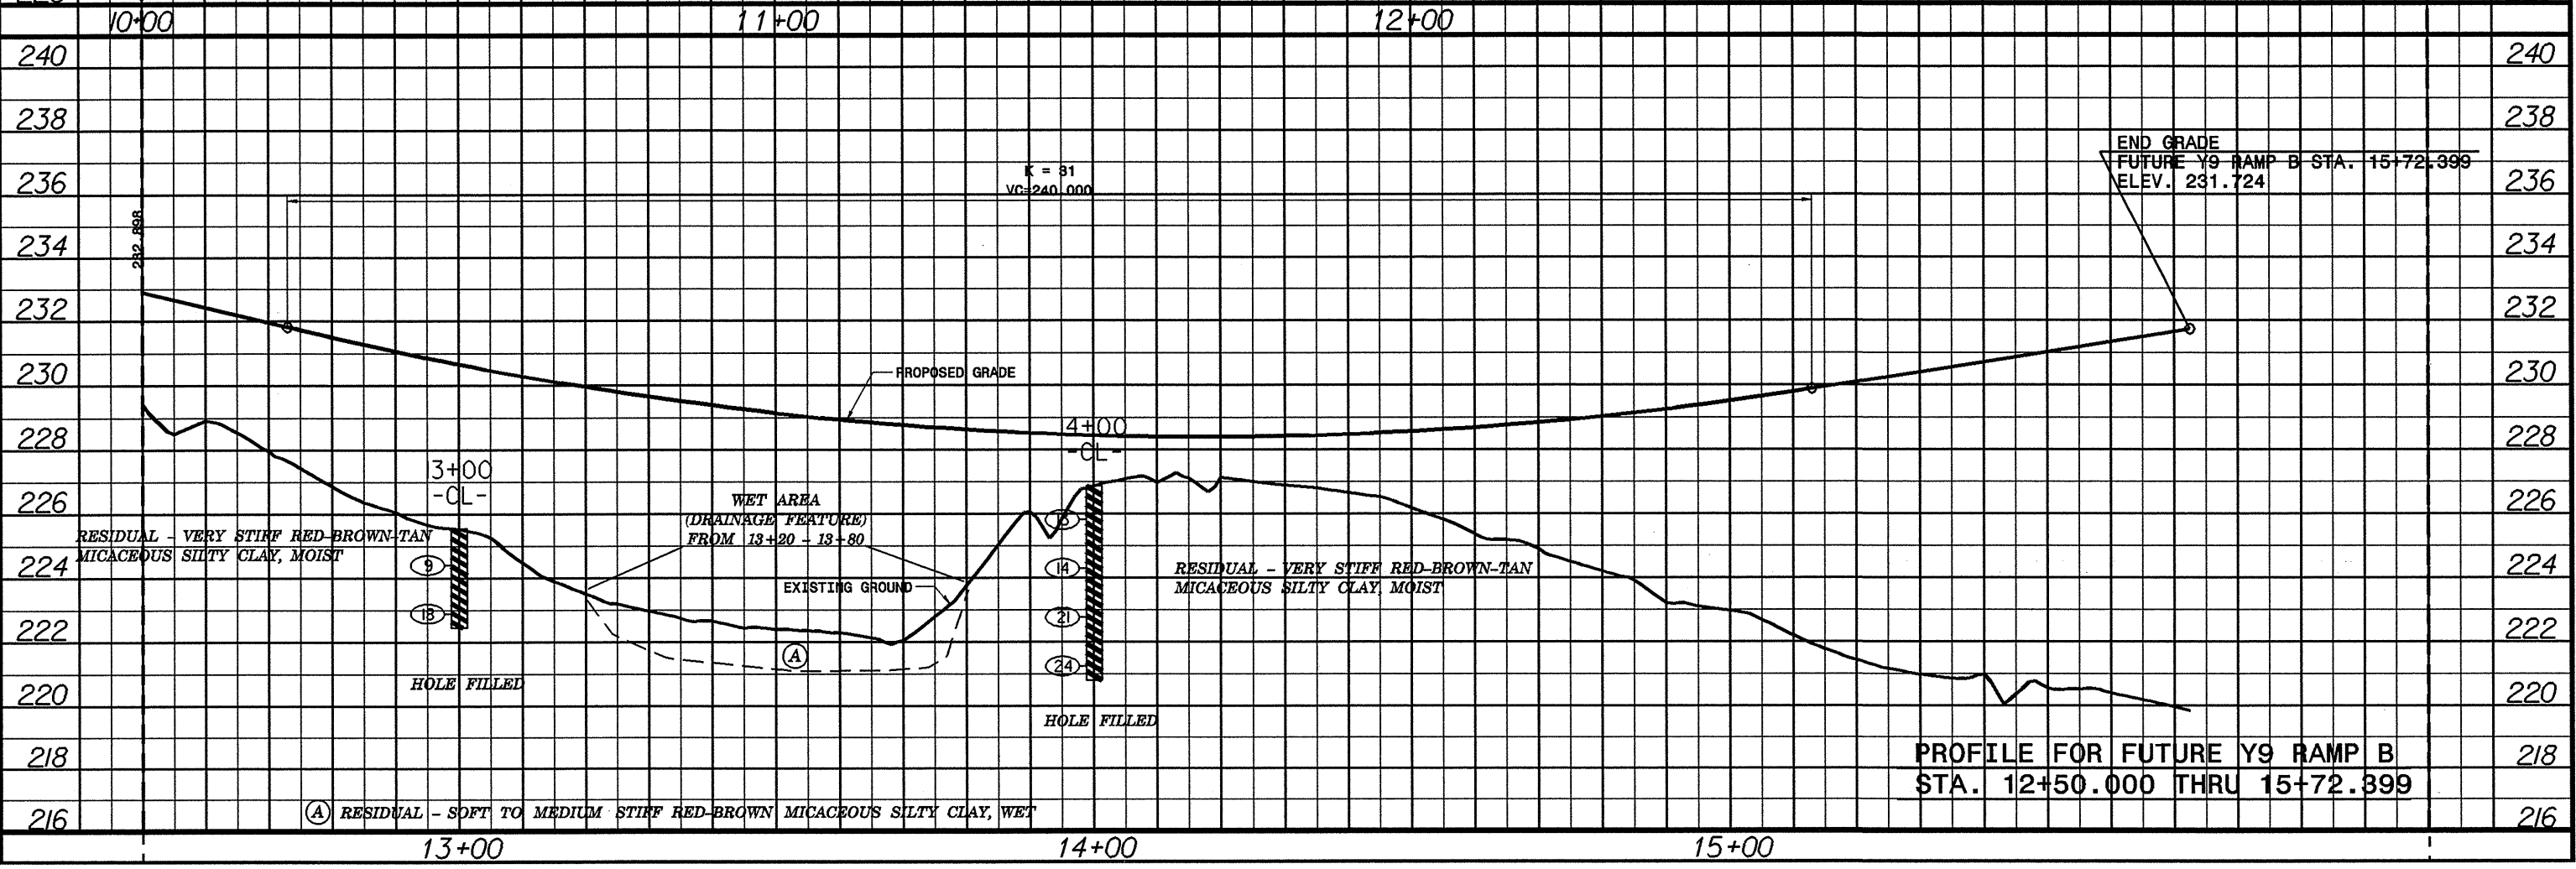

PROFILE FOR FUTURE Y9 RAMP B
STA. 12+50.000 THRU 15+72.399