


PROJECT REFERENCE NO. R-2206B	SHEET NO. 41
R/W SHEET NO.	
ROADWAY DESIGN ENGINEER	HYDRAULICS ENGINEER
PRELIMINARY PLANS DO NOT USE FOR CONSTRUCTION INCOMPLETE PLANS DO NOT USE FOR R/W ACQUISITION	
CONST. REV.	
R/W REV.	
WILBUR SMITH ASSOCIATES P.O. BOX 2479 RALEIGH, N. C. 27602-2479	TRANSITE CONSULTING 1900 PARKWOOD DRIVE, SUITE 9-10 RALEIGH, N. C. 27609

-L-
 P.I. = 184-94676
 $\Delta_c = 6' 30'' 00.0''$ (LT)
 R_c = 5,000.000
 L_c = 567.234
 T_c = 283.921
 E_c = 8.055
 S.E. = NC

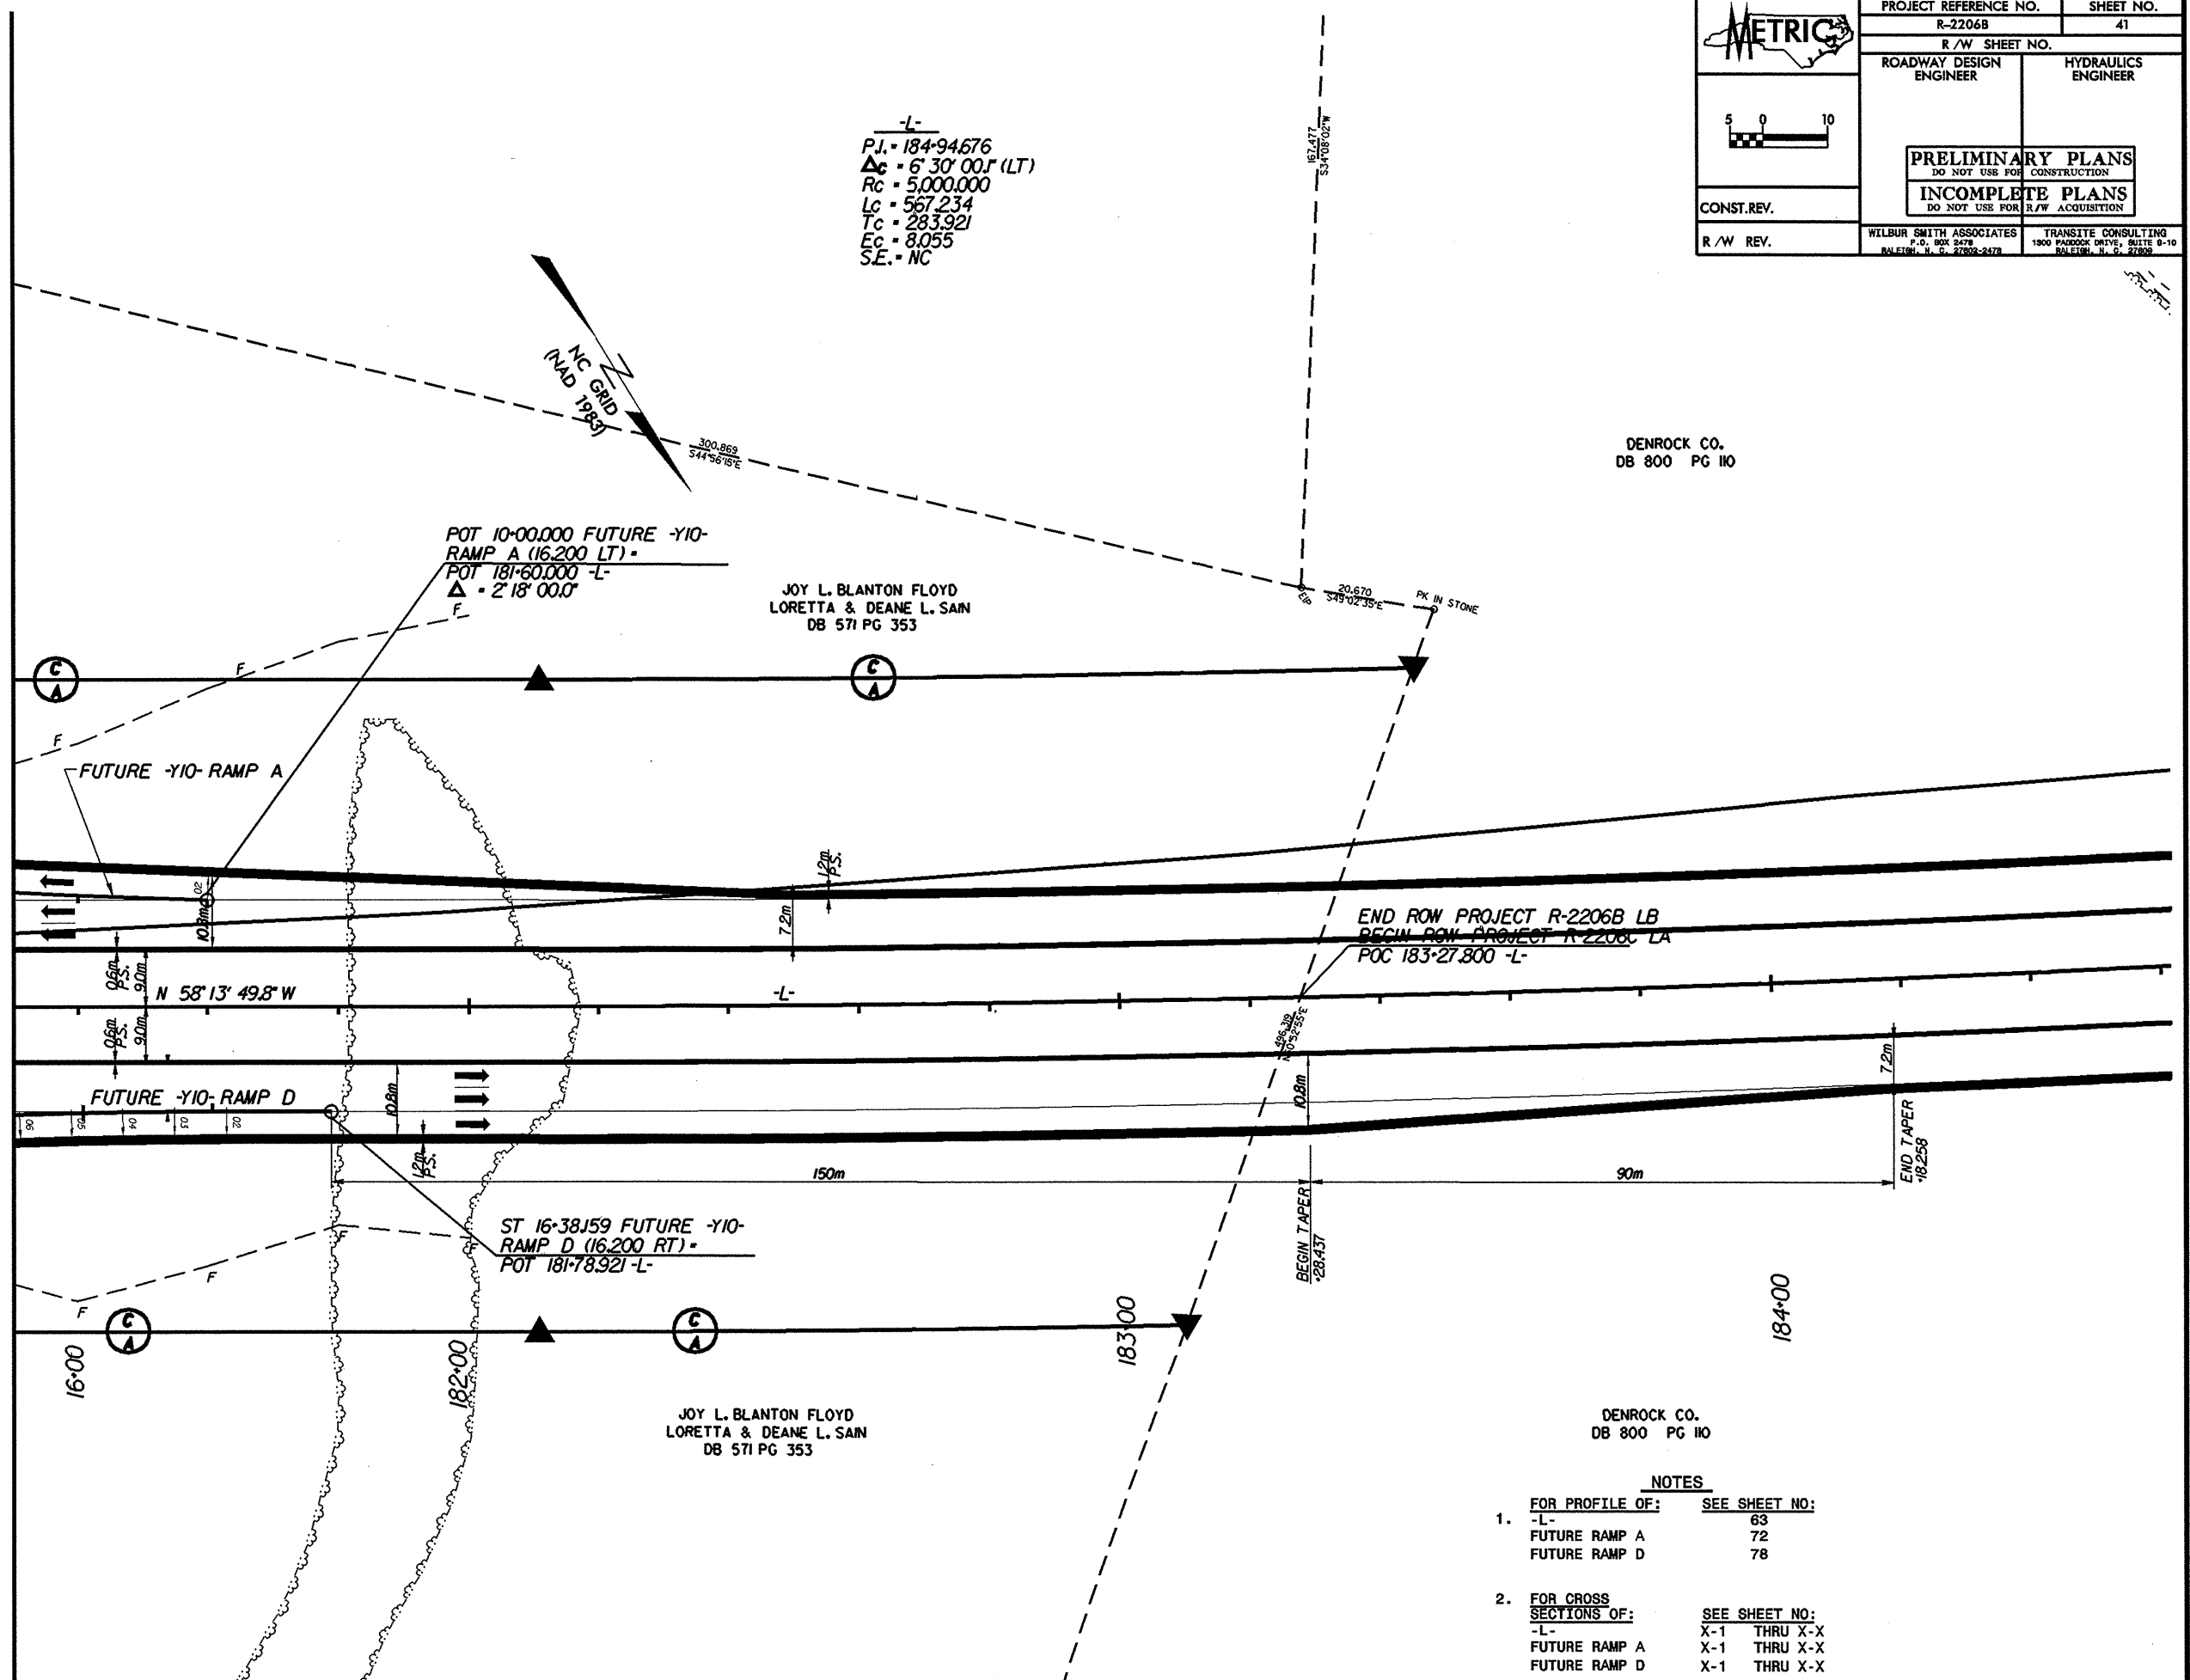

- NOTES**
- FOR PROFILE OF: SEE SHEET NO:
 -L- 63
 FUTURE RAMP A 72
 FUTURE RAMP D 78
 - FOR CROSS SECTIONS OF: SEE SHEET NO:
 -L- X-1 THRU X-X
 FUTURE RAMP A X-1 THRU X-X
 FUTURE RAMP D X-1 THRU X-X