


	PROJECT REFERENCE NO. R-2206B	SHEET NO. 34
	R/W SHEET NO.	
ROADWAY DESIGN ENGINEER	HYDRAULICS ENGINEER	
<b>PRELIMINARY PLANS</b> DO NOT USE FOR CONSTRUCTION <b>INCOMPLETE PLANS</b> DO NOT USE FOR R/W ACQUISITION		
CONST.REV.	WILBUR SMITH ASSOCIATES P.O. BOX 2478 RALEIGH, N.C. 27602-2478	
R/W REV.	TRANSITE CONSULTING 1900 PASADENA DRIVE, SUITE 8-10 RALEIGH, N.C. 27602-2478	

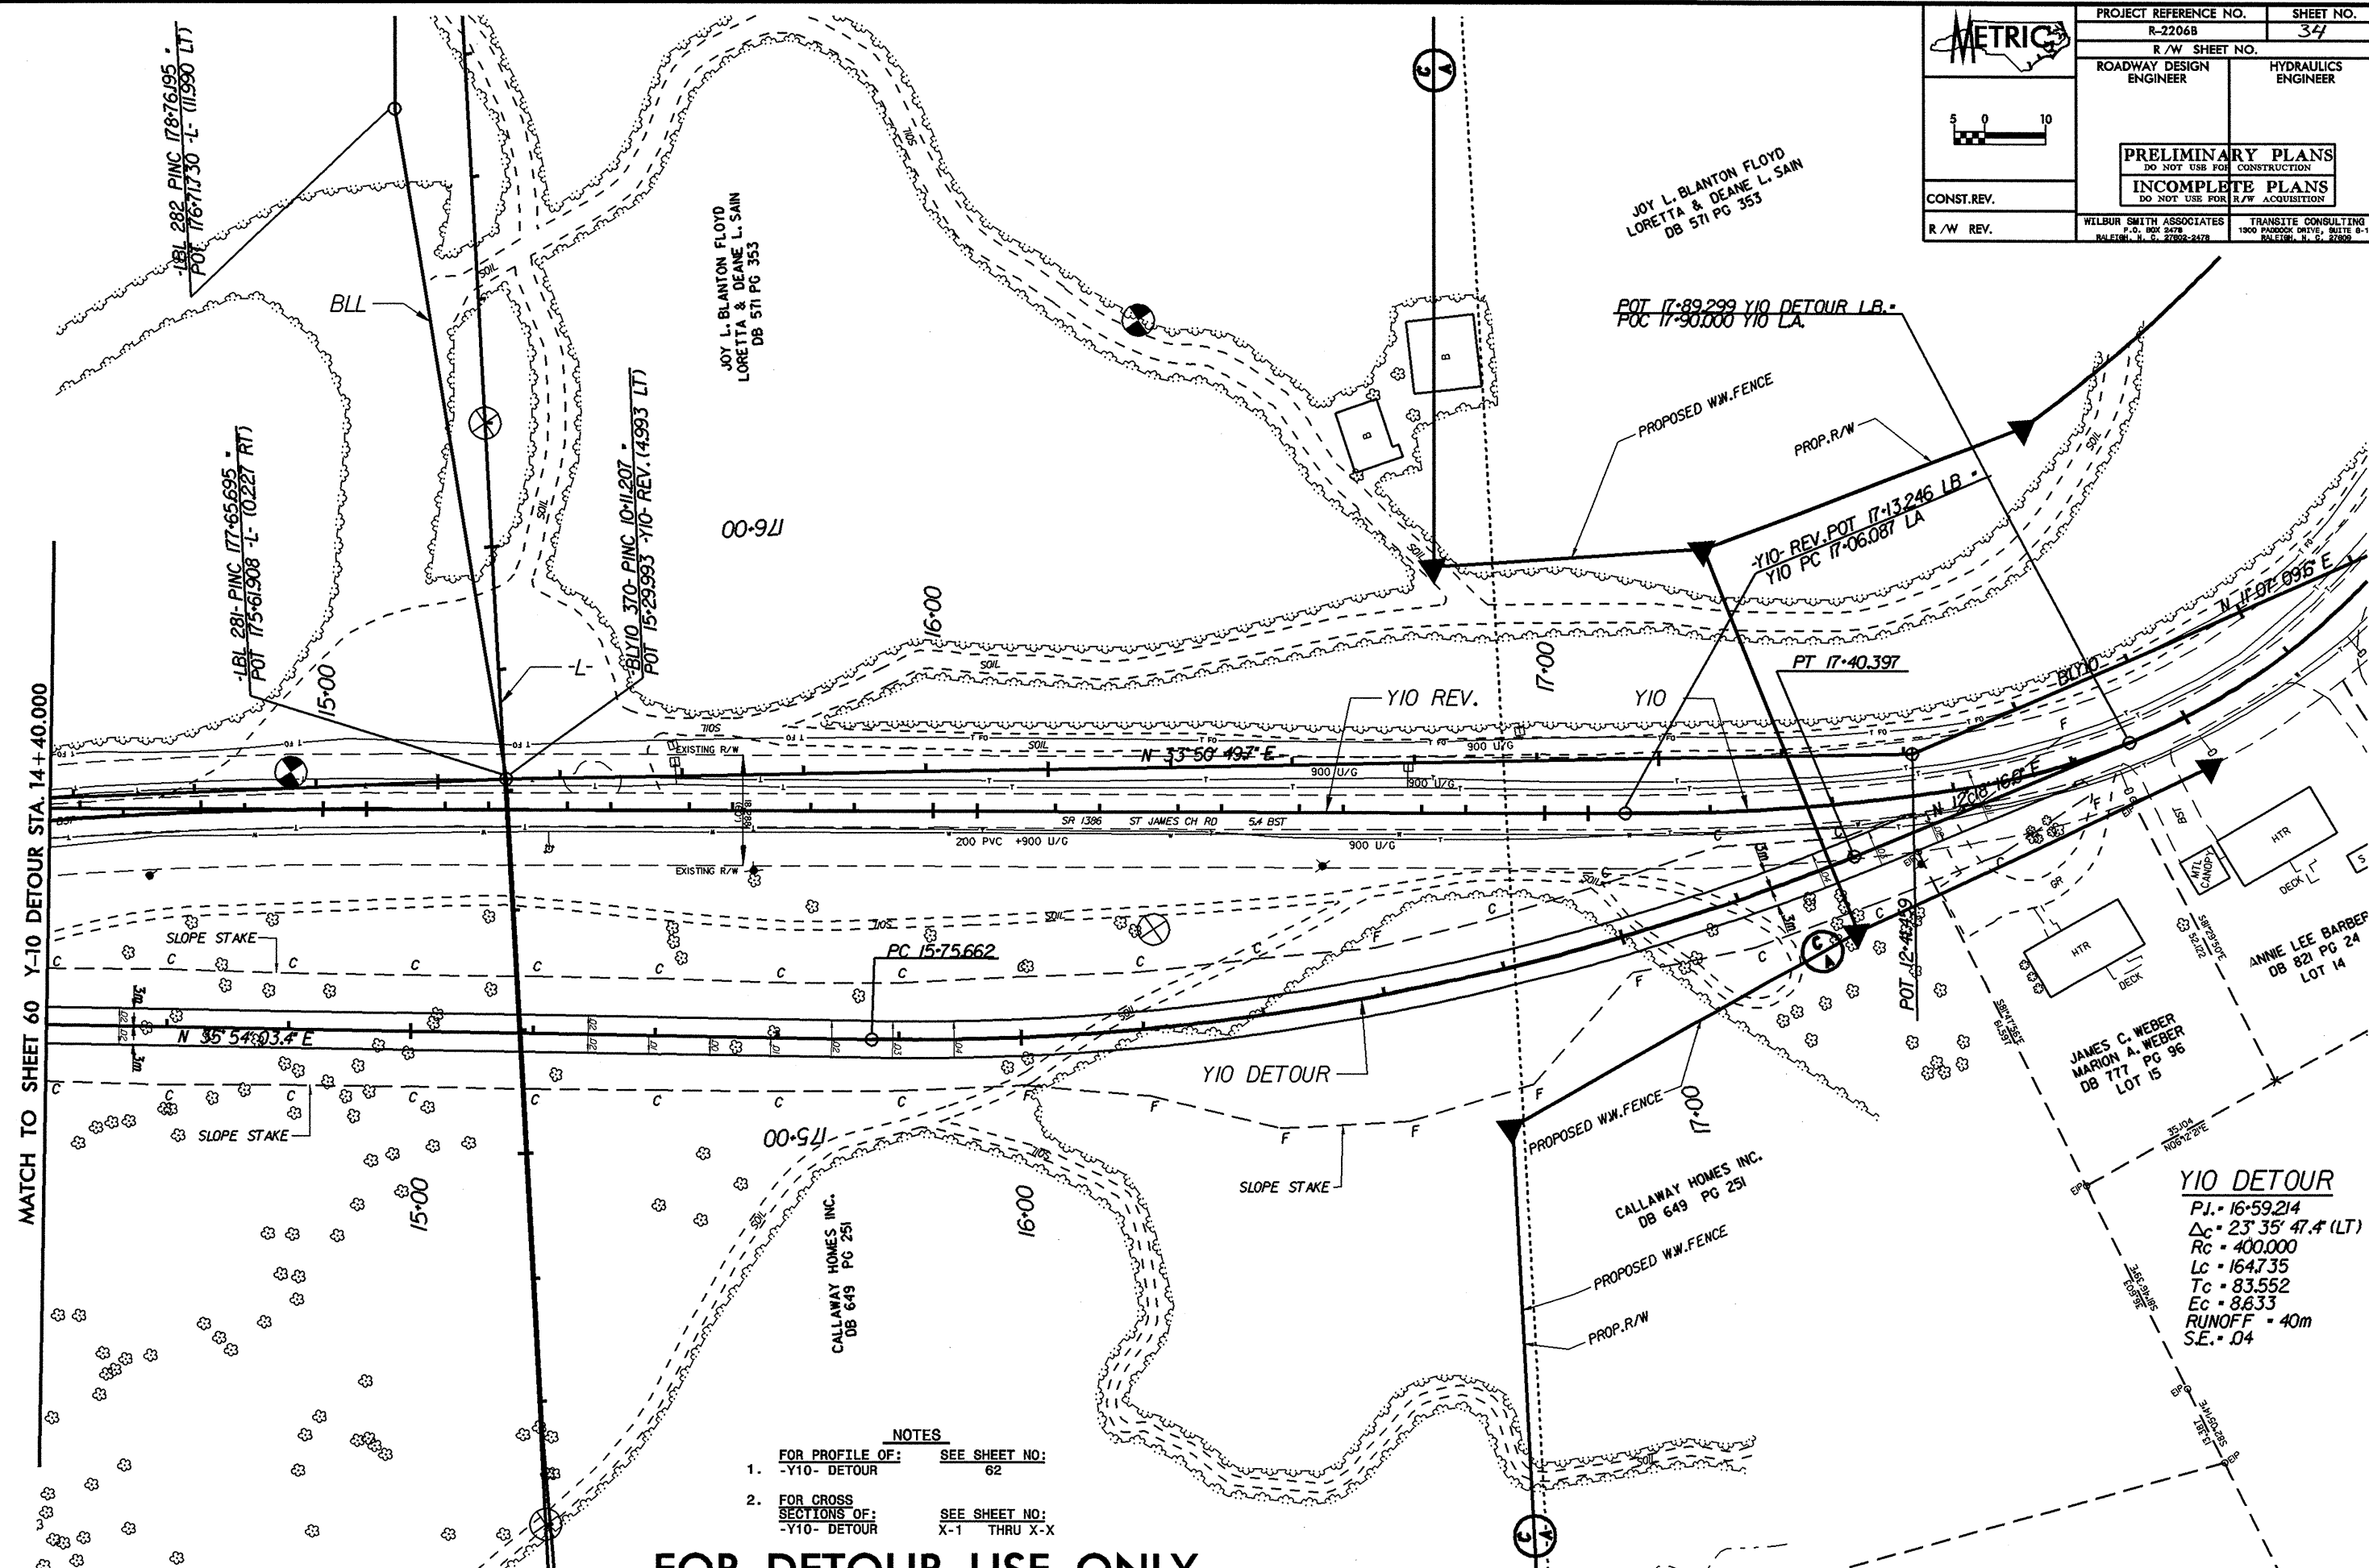

MATCH TO SHEET 60 Y-10 DETOUR STA. 14 + 40.000

- NOTES**
- FOR PROFILE OF:  
-Y10- DETOUR SEE SHEET NO:  
62
  - FOR CROSS SECTIONS OF:  
-Y10- DETOUR SEE SHEET NO:  
X-1 THRU X-X

**Y10 DETOUR**  
 P.I. = 16+59.214  
 $\Delta_c = 23^\circ 35' 47.4" (LT)$   
 $R_c = 400.000$   
 $L_c = 164.735$   
 $T_c = 83.552$   
 $E_c = 8.633$   
 RUNOFF = 40m  
 S.E. = .04

**FOR DETOUR USE ONLY**