

	PROJECT REFERENCE NO.	SHEET NO.
	R-2206B	27
	R / W SHEET NO.	
	ROADWAY DESIGN ENGINEER	HYDRAULICS ENGINEER
CONST. REV. R / W REV.	PRELIMINARY PLANS DO NOT USE FOR CONSTRUCTION INCOMPLETE PLANS DO NOT USE FOR R/W ACQUISITION	
	WILBUR SMITH ASSOCIATES P.O. BOX 2478 RALEIGH, N. C. 27602-2478	TRANSITE CONSULTING 1300 PADDOCK DRIVE, SUITE 9-10 RALEIGH, N. C. 27609

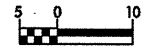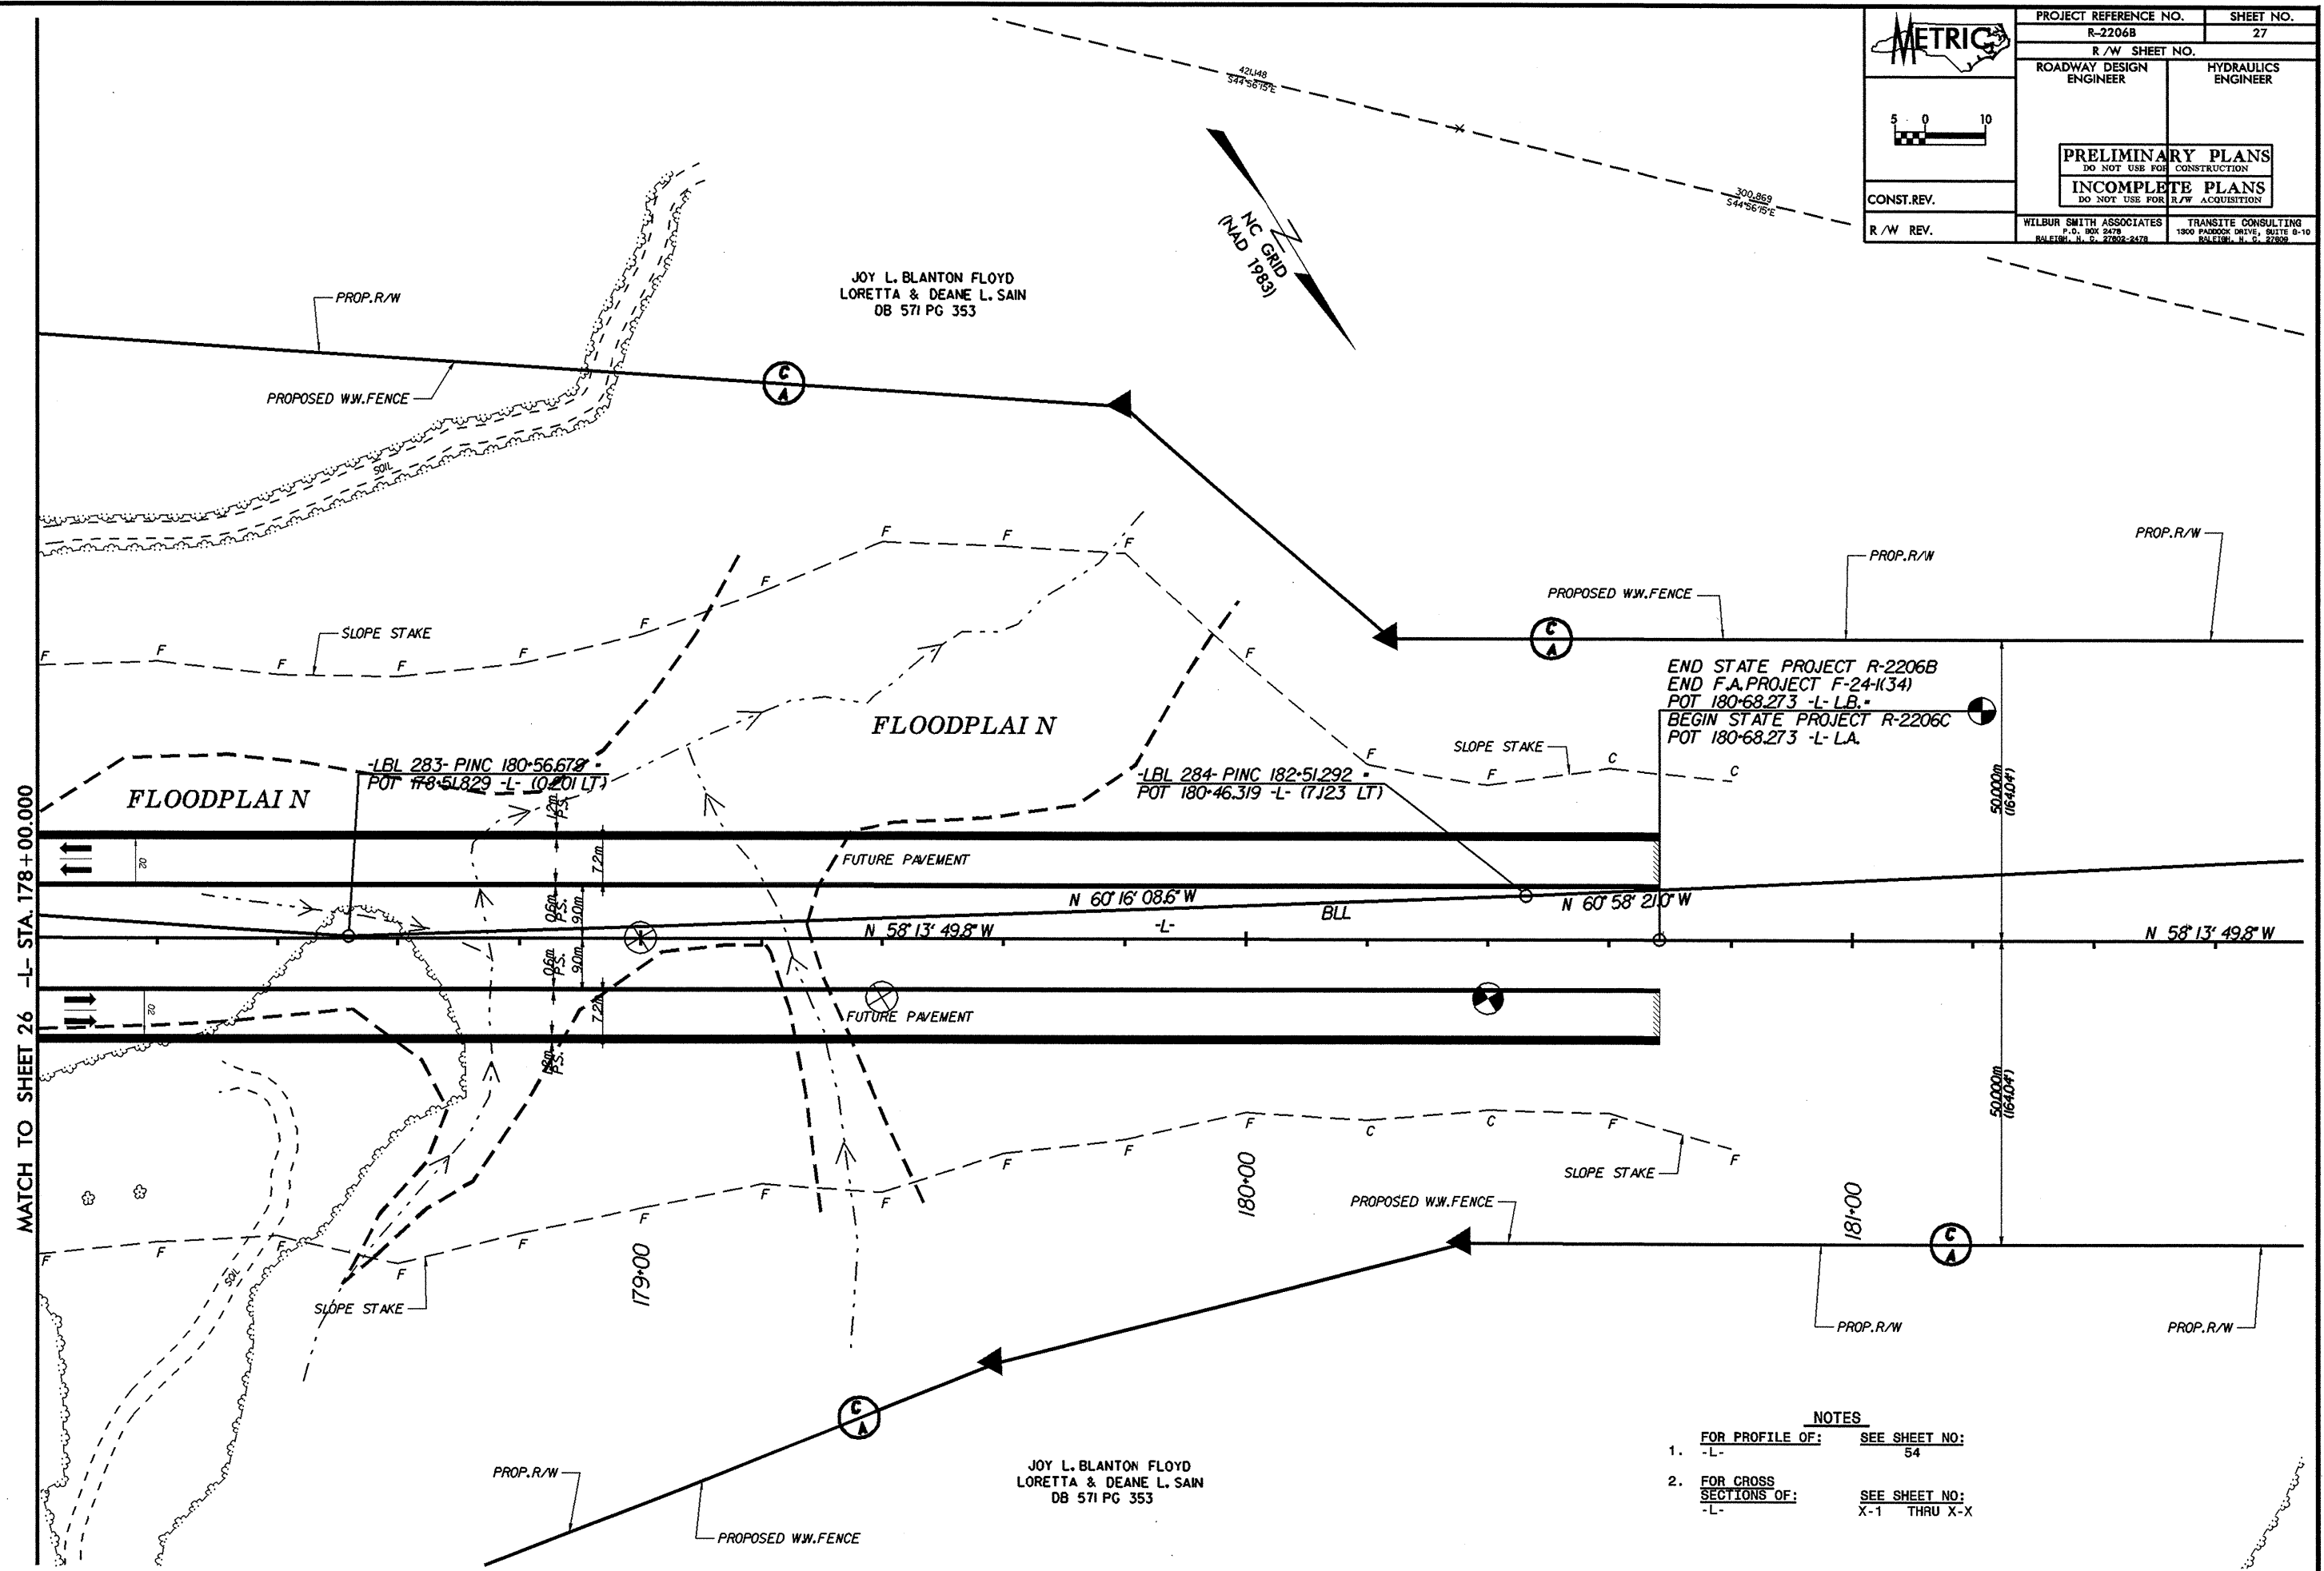

- NOTES**
- FOR PROFILE OF: -L- SEE SHEET NO: 54
 - FOR CROSS SECTIONS OF: -L- SEE SHEET NO: X-1 THRU X-X