
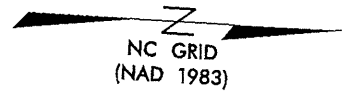
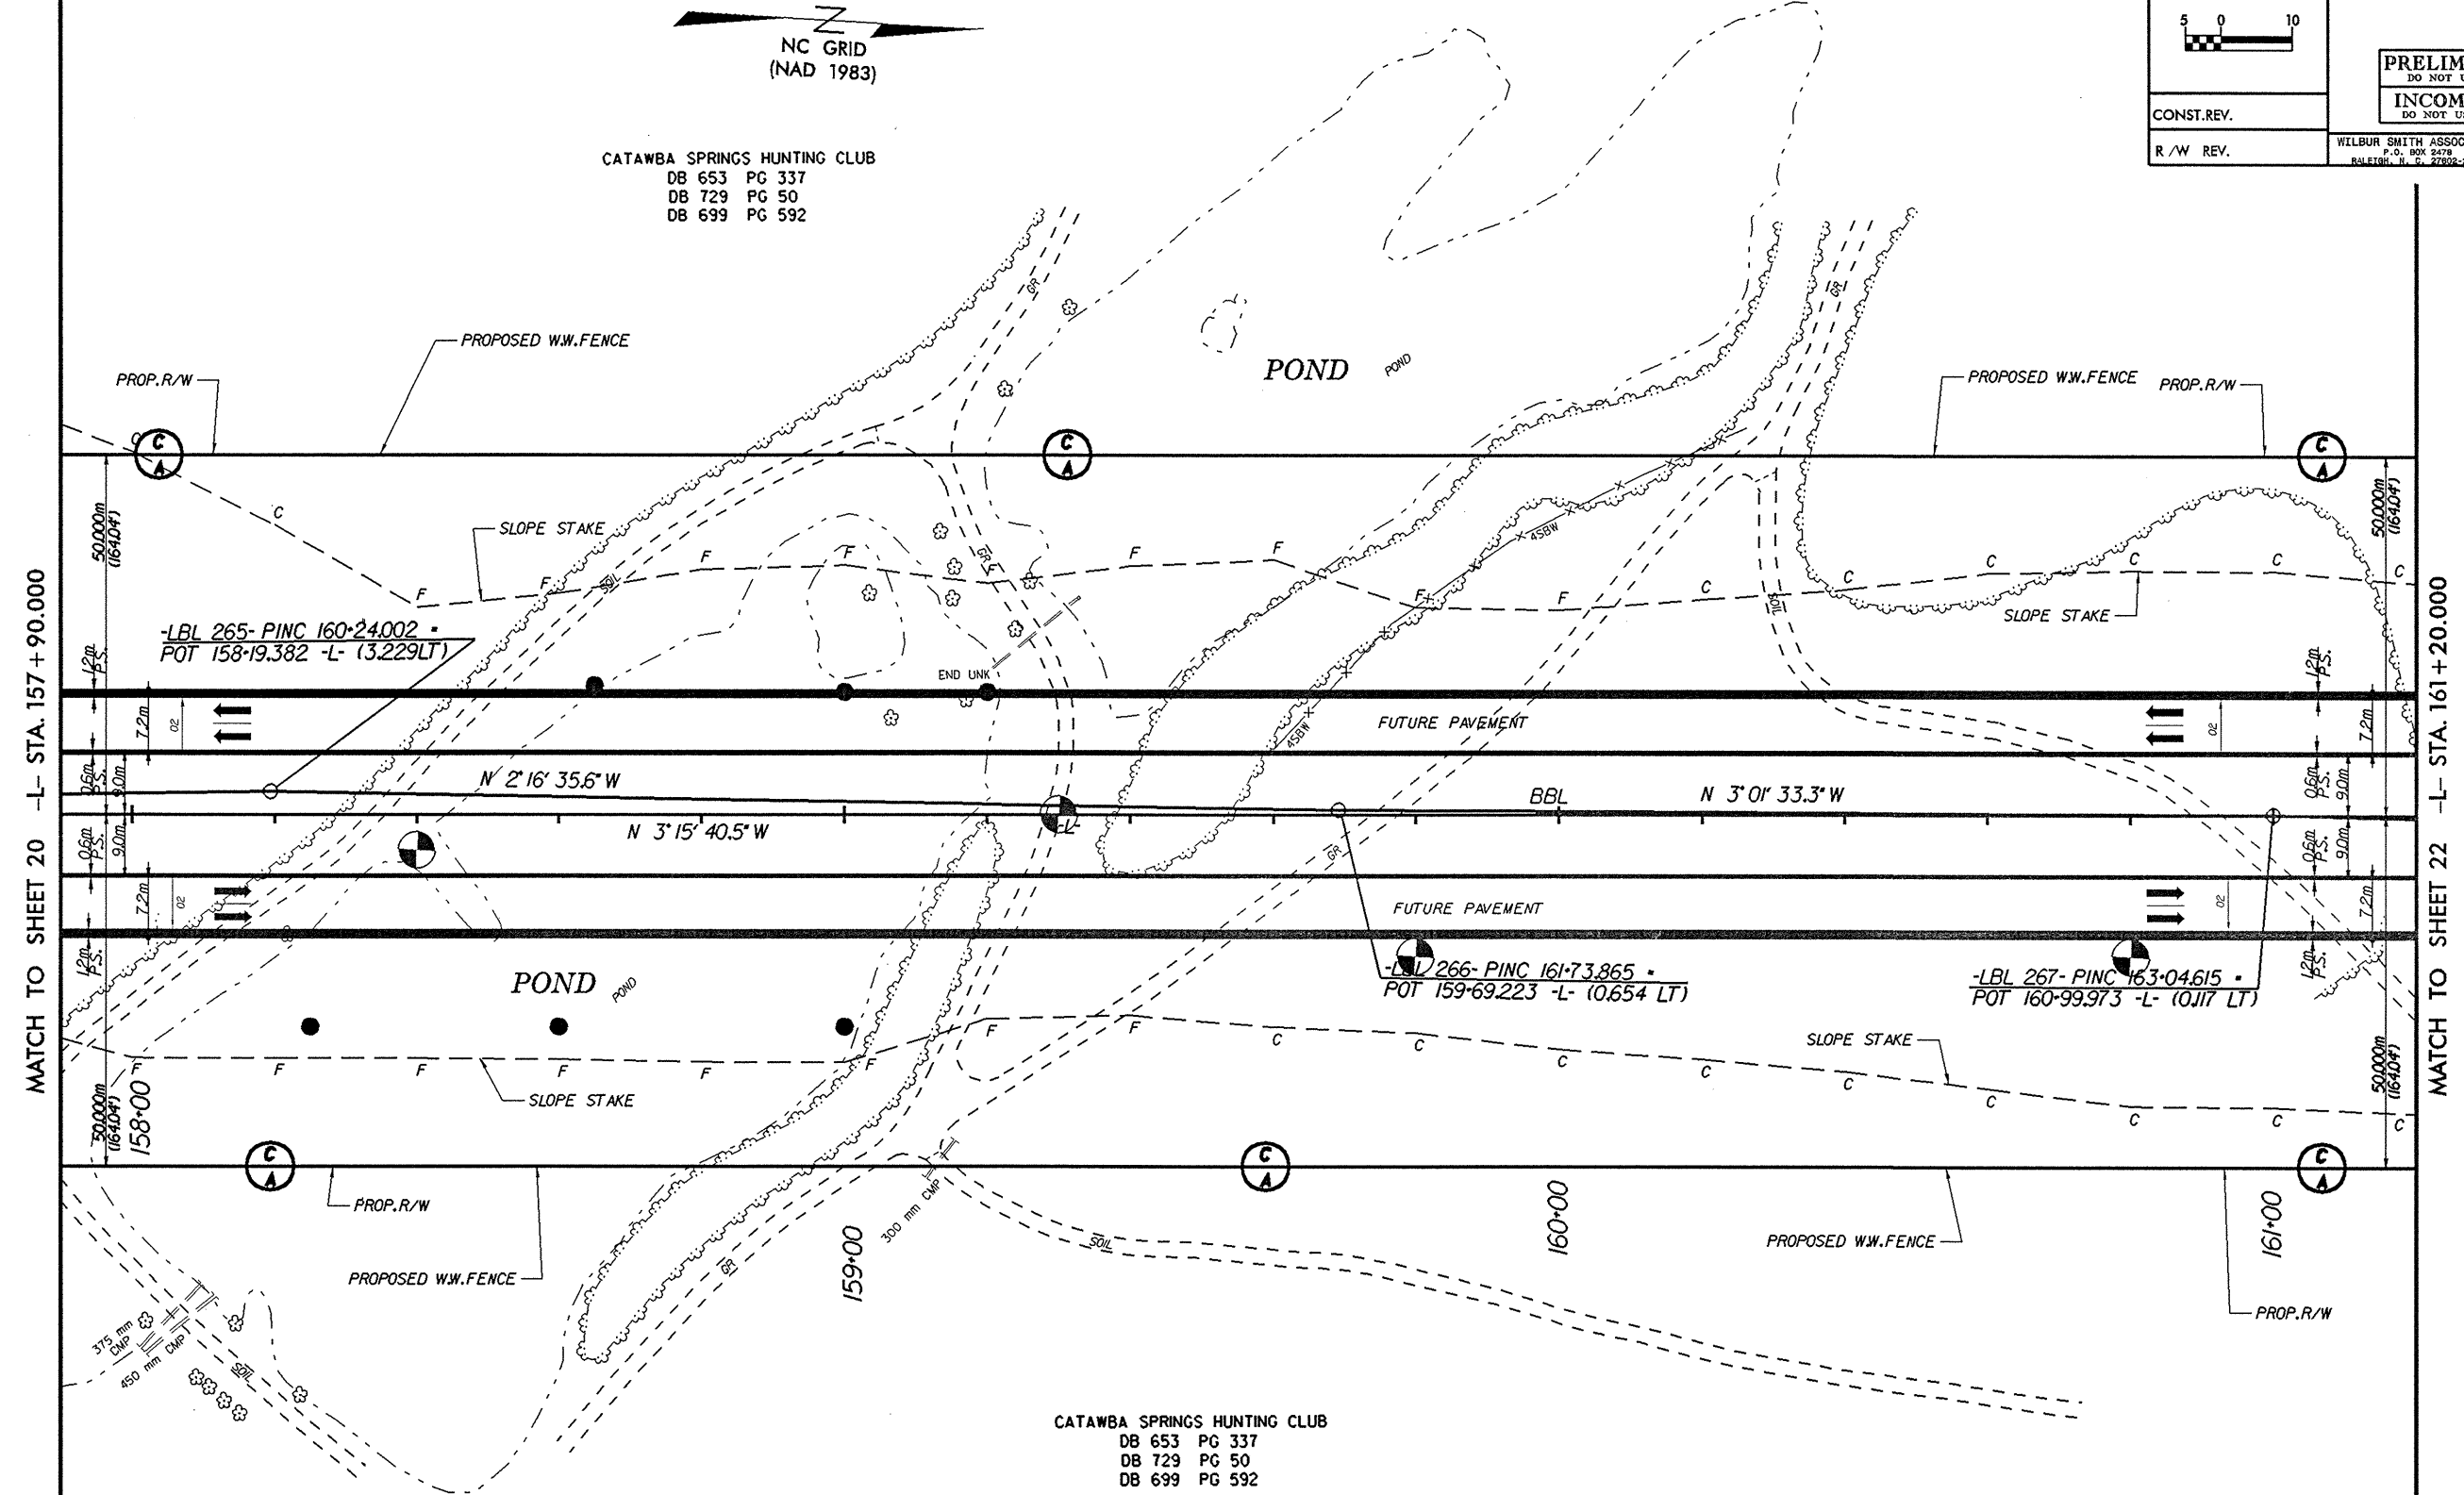
	PROJECT REFERENCE NO.	SHEET NO.
	R-2206B	21
	R/W SHEET NO.	
	ROADWAY DESIGN ENGINEER	HYDRAULICS ENGINEER
CONST.REV.	PRELIMINARY PLANS DO NOT USE FOR CONSTRUCTION	
	INCOMPLETE PLANS DO NOT USE FOR R/W ACQUISITION	
R/W REV.	WILBUR SMITH ASSOCIATES P.O. BOX 2478 RALEIGH, N. C. 27602-2478	TRANSITE CONSULTING 1900 PARKWOOD DRIVE, SUITE 0-10 RALEIGH, N. C. 27609



CATAWBA SPRINGS HUNTING CLUB
DB 653 PG 337
DB 729 PG 50
DB 699 PG 592



MATCH TO SHEET 20 -L- STA. 157 + 90.000

MATCH TO SHEET 22 -L- STA. 161 + 20.000

CATAWBA SPRINGS HUNTING CLUB
DB 653 PG 337
DB 729 PG 50
DB 699 PG 592

NOTES

- FOR PROFILE OF: -L- SEE SHEET NO: 48, 49
- FOR CROSS SECTIONS OF: -L- SEE SHEET NO: X-1 THRU X-X