
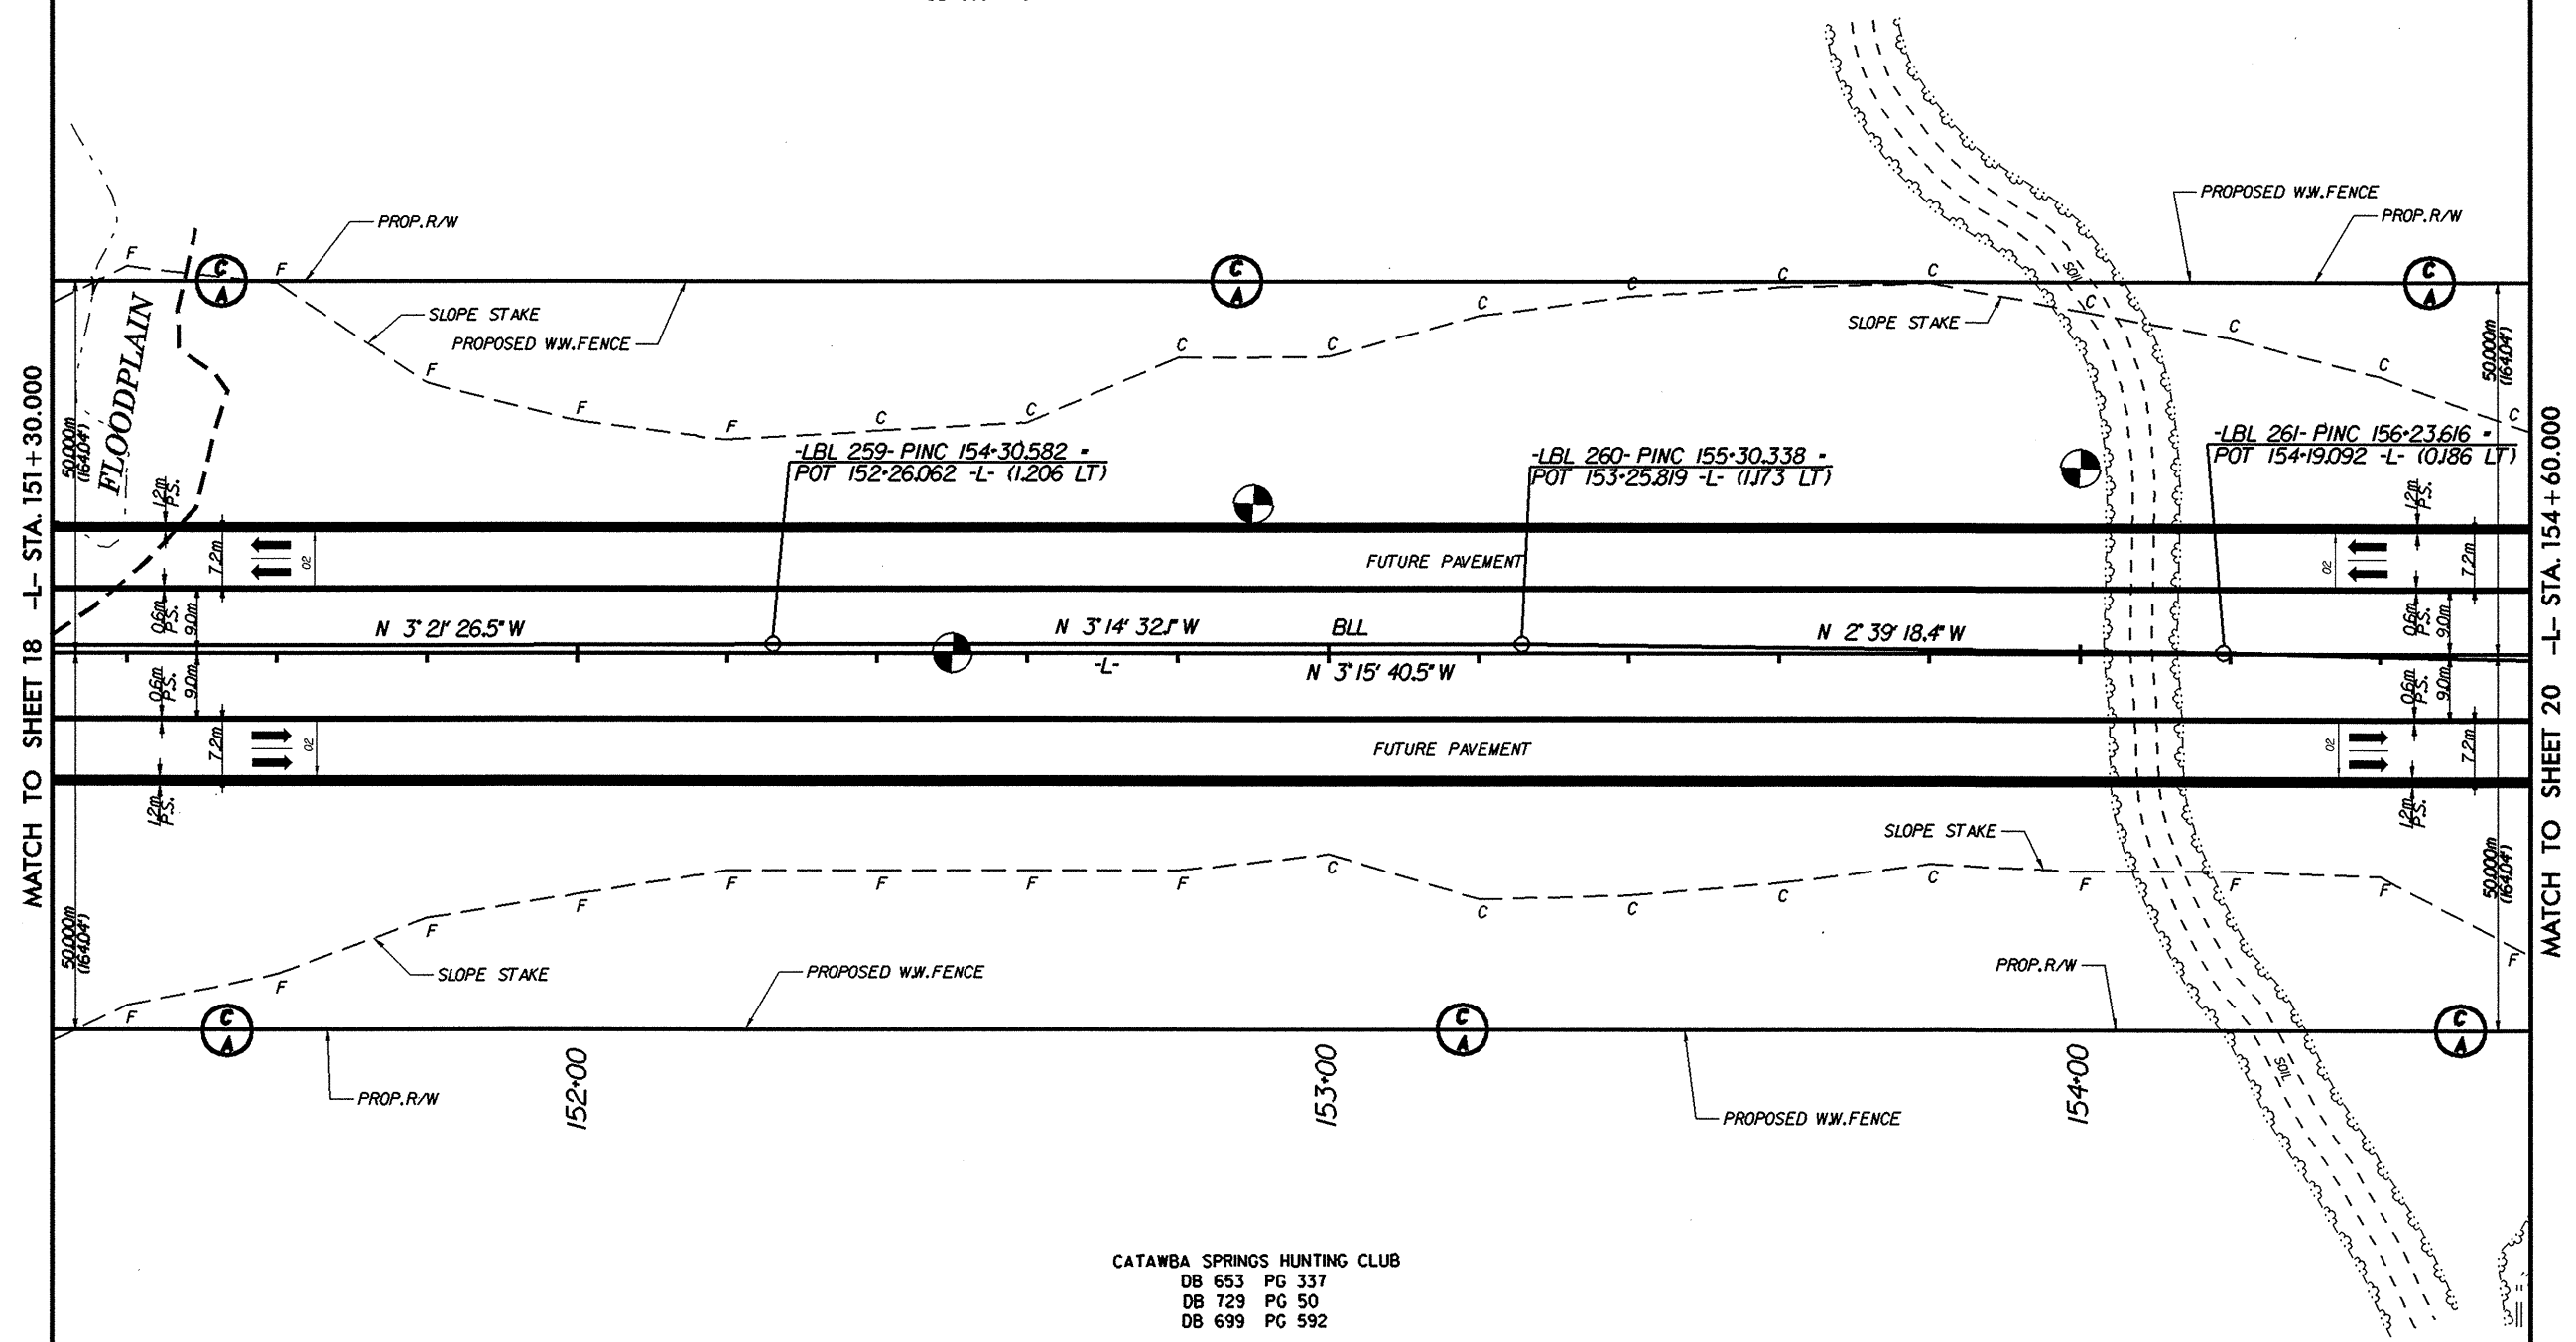
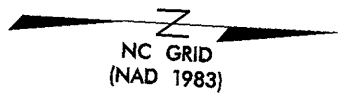
	PROJECT REFERENCE NO.	SHEET NO.
	R-2206B	19
	R / W SHEET NO.	
	ROADWAY DESIGN ENGINEER	HYDRAULICS ENGINEER
CONST. REV.	PRELIMINARY PLANS DO NOT USE FOR CONSTRUCTION	
	INCOMPLETE PLANS DO NOT USE FOR R/W ACQUISITION	
R / W REV.	WILBUR SMITH ASSOCIATES P.O. BOX 2478 RALEIGH, N. C. 27602-2478	TRANSITE CONSULTING 1900 PADDOCK DRIVE, SUITE 0-10 RALEIGH, N. C. 27609

CATAWBA SPRINGS HUNTING CLUB
DB 653 PG 337
DB 729 PG 50
DB 699 PG 592



MATCH TO SHEET 18 -L- STA. 151 + 30.000

MATCH TO SHEET 20 -L- STA. 154 + 60.000

CATAWBA SPRINGS HUNTING CLUB
DB 653 PG 337
DB 729 PG 50
DB 699 PG 592

- NOTES**
- FOR PROFILE OF: SEE SHEET NO:
-L- 46, 47
 - FOR CROSS SECTIONS OF: SEE SHEET NO:
-L- X-1 THRU X-X