


5 0 10

CONST. REV.

R/W REV.

PROJECT REFERENCE NO. R-2206B	SHEET NO. 16
R/W SHEET NO.	
ROADWAY DESIGN ENGINEER	HYDRAULICS ENGINEER
PRELIMINARY PLANS DO NOT USE FOR CONSTRUCTION INCOMPLETE PLANS DO NOT USE FOR R/W ACQUISITION	
WILBUR SMITH ASSOCIATES P.O. BOX 2478 RALEIGH, N. C. 27602-2478	TRANSITE CONSULTING 1900 PADDOCK DRIVE, SUITE 8-10 RALEIGH, N. C. 27609

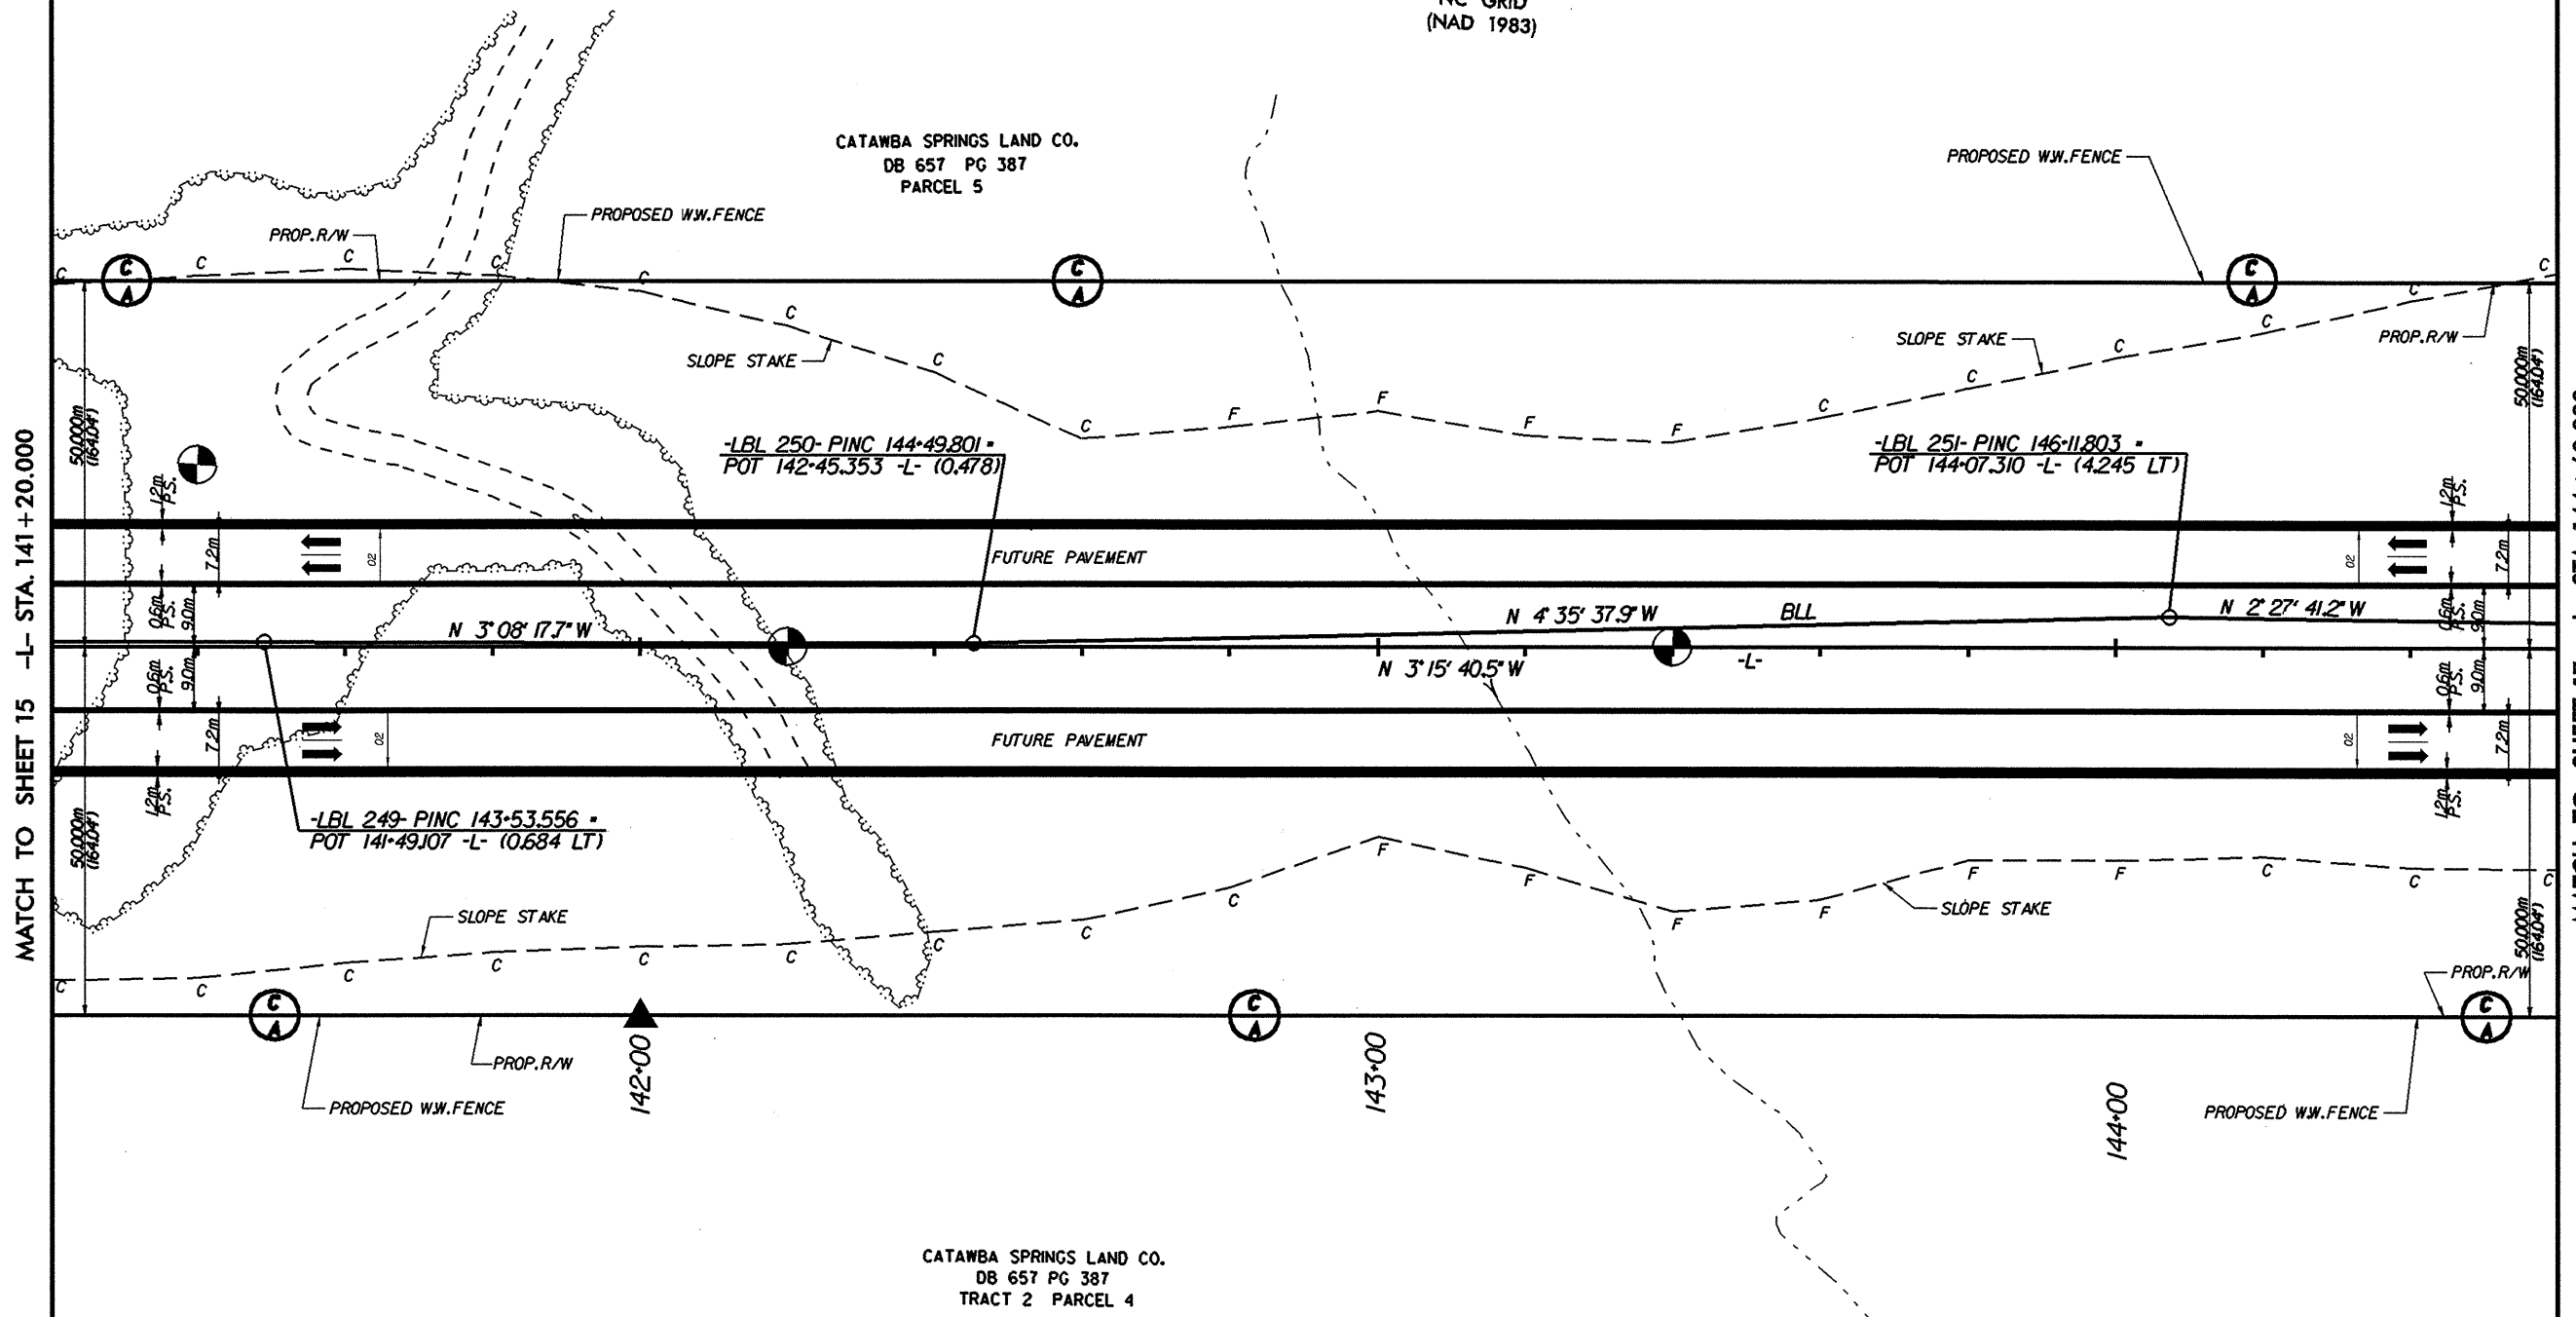

MATCH TO SHEET 15 -L- STA. 141+20.000

MATCH TO SHEET 17 -L- STA. 144+60.000

- NOTES**
- FOR PROFILE OF: -L- SEE SHEET NO: 43, 44
 - FOR CROSS SECTIONS OF: -L- SEE SHEET NO: X-1 THRU X-X