
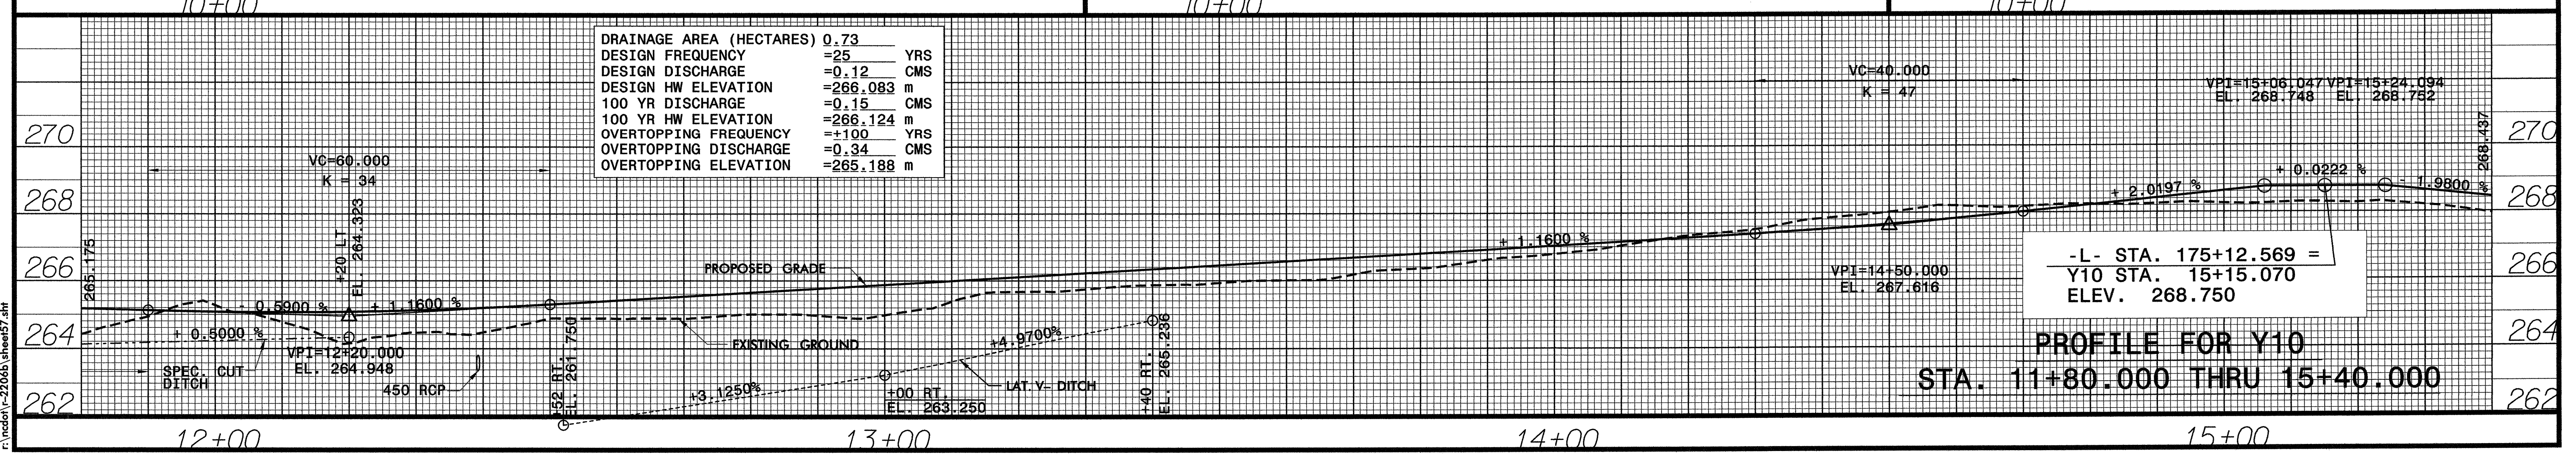
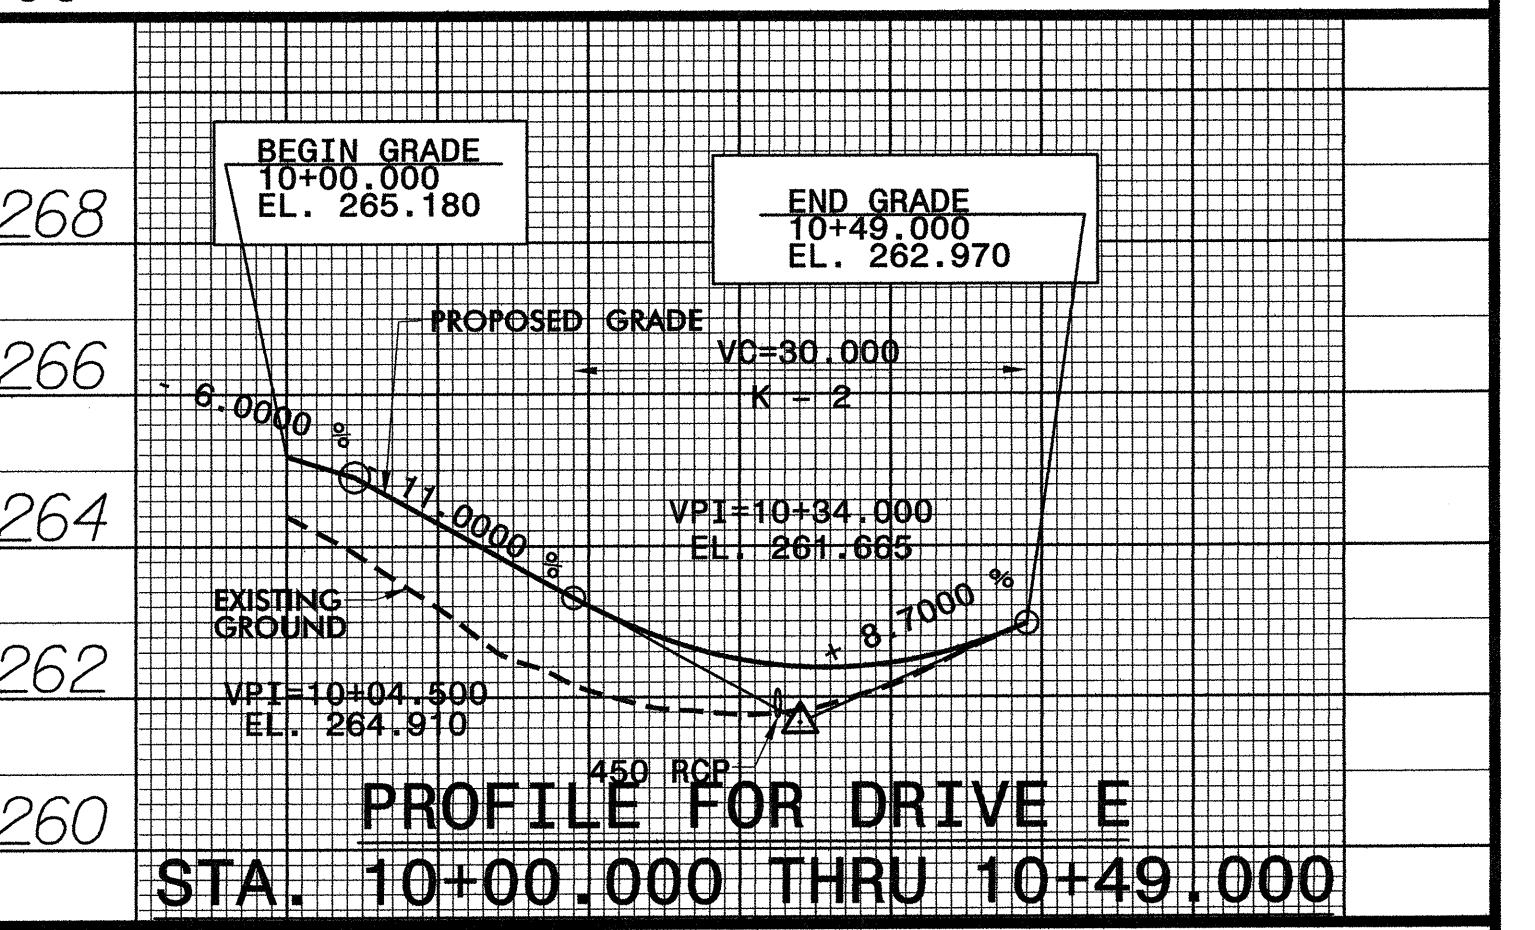
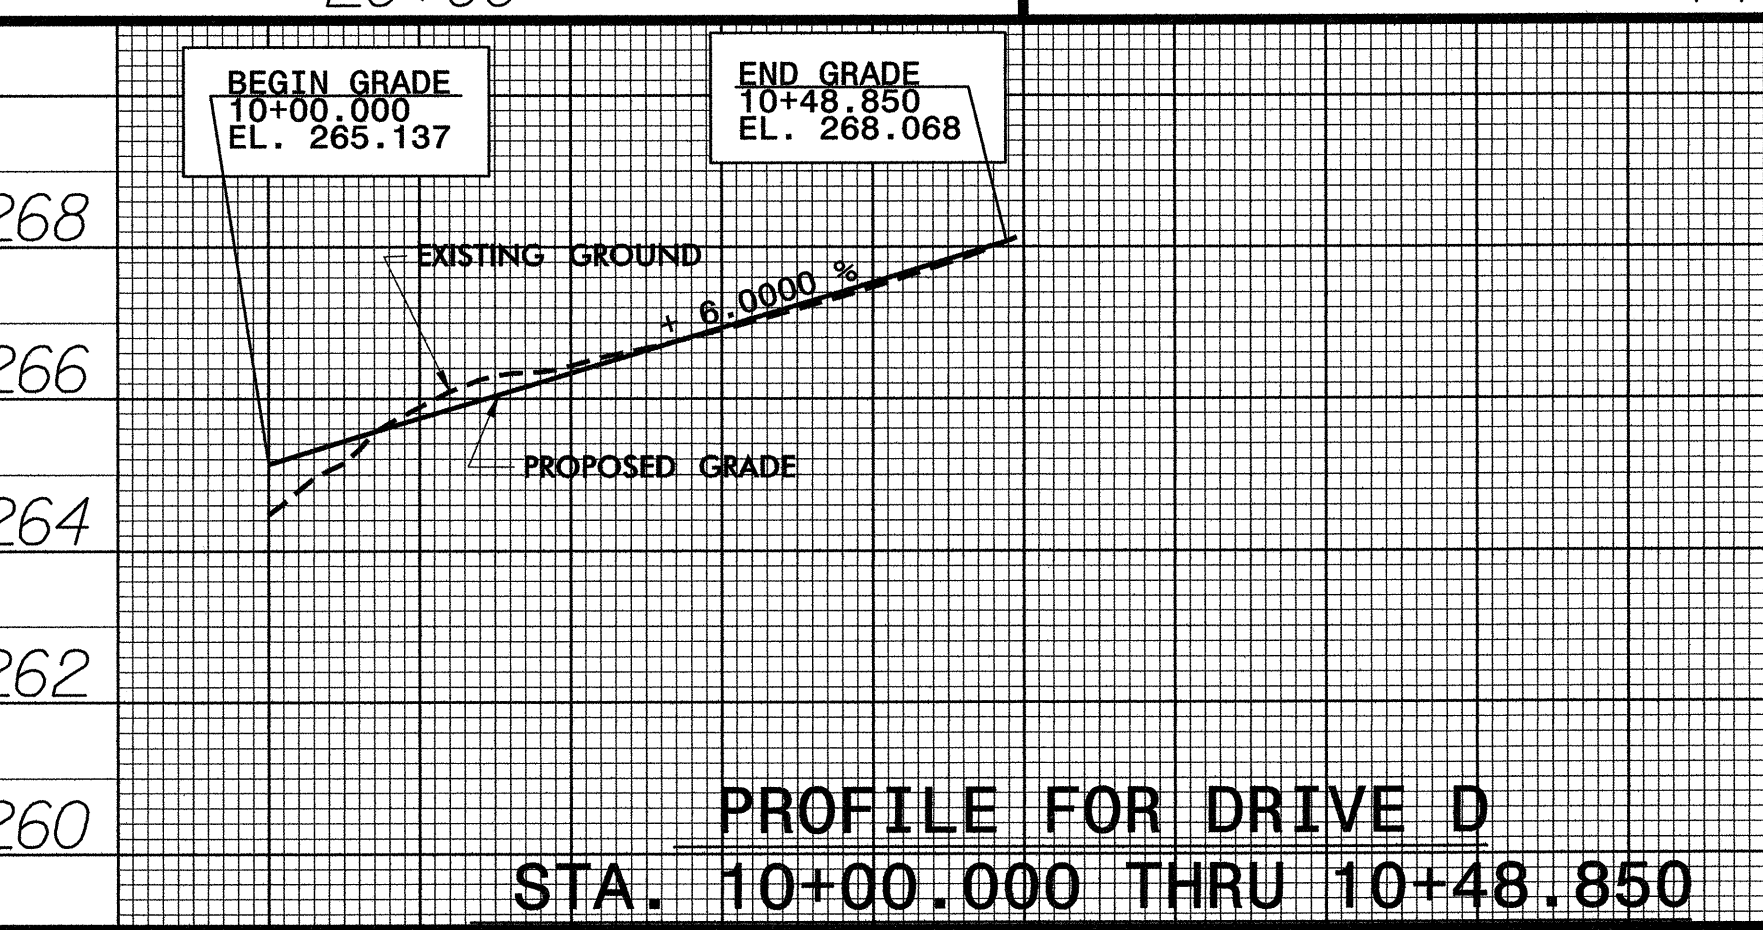
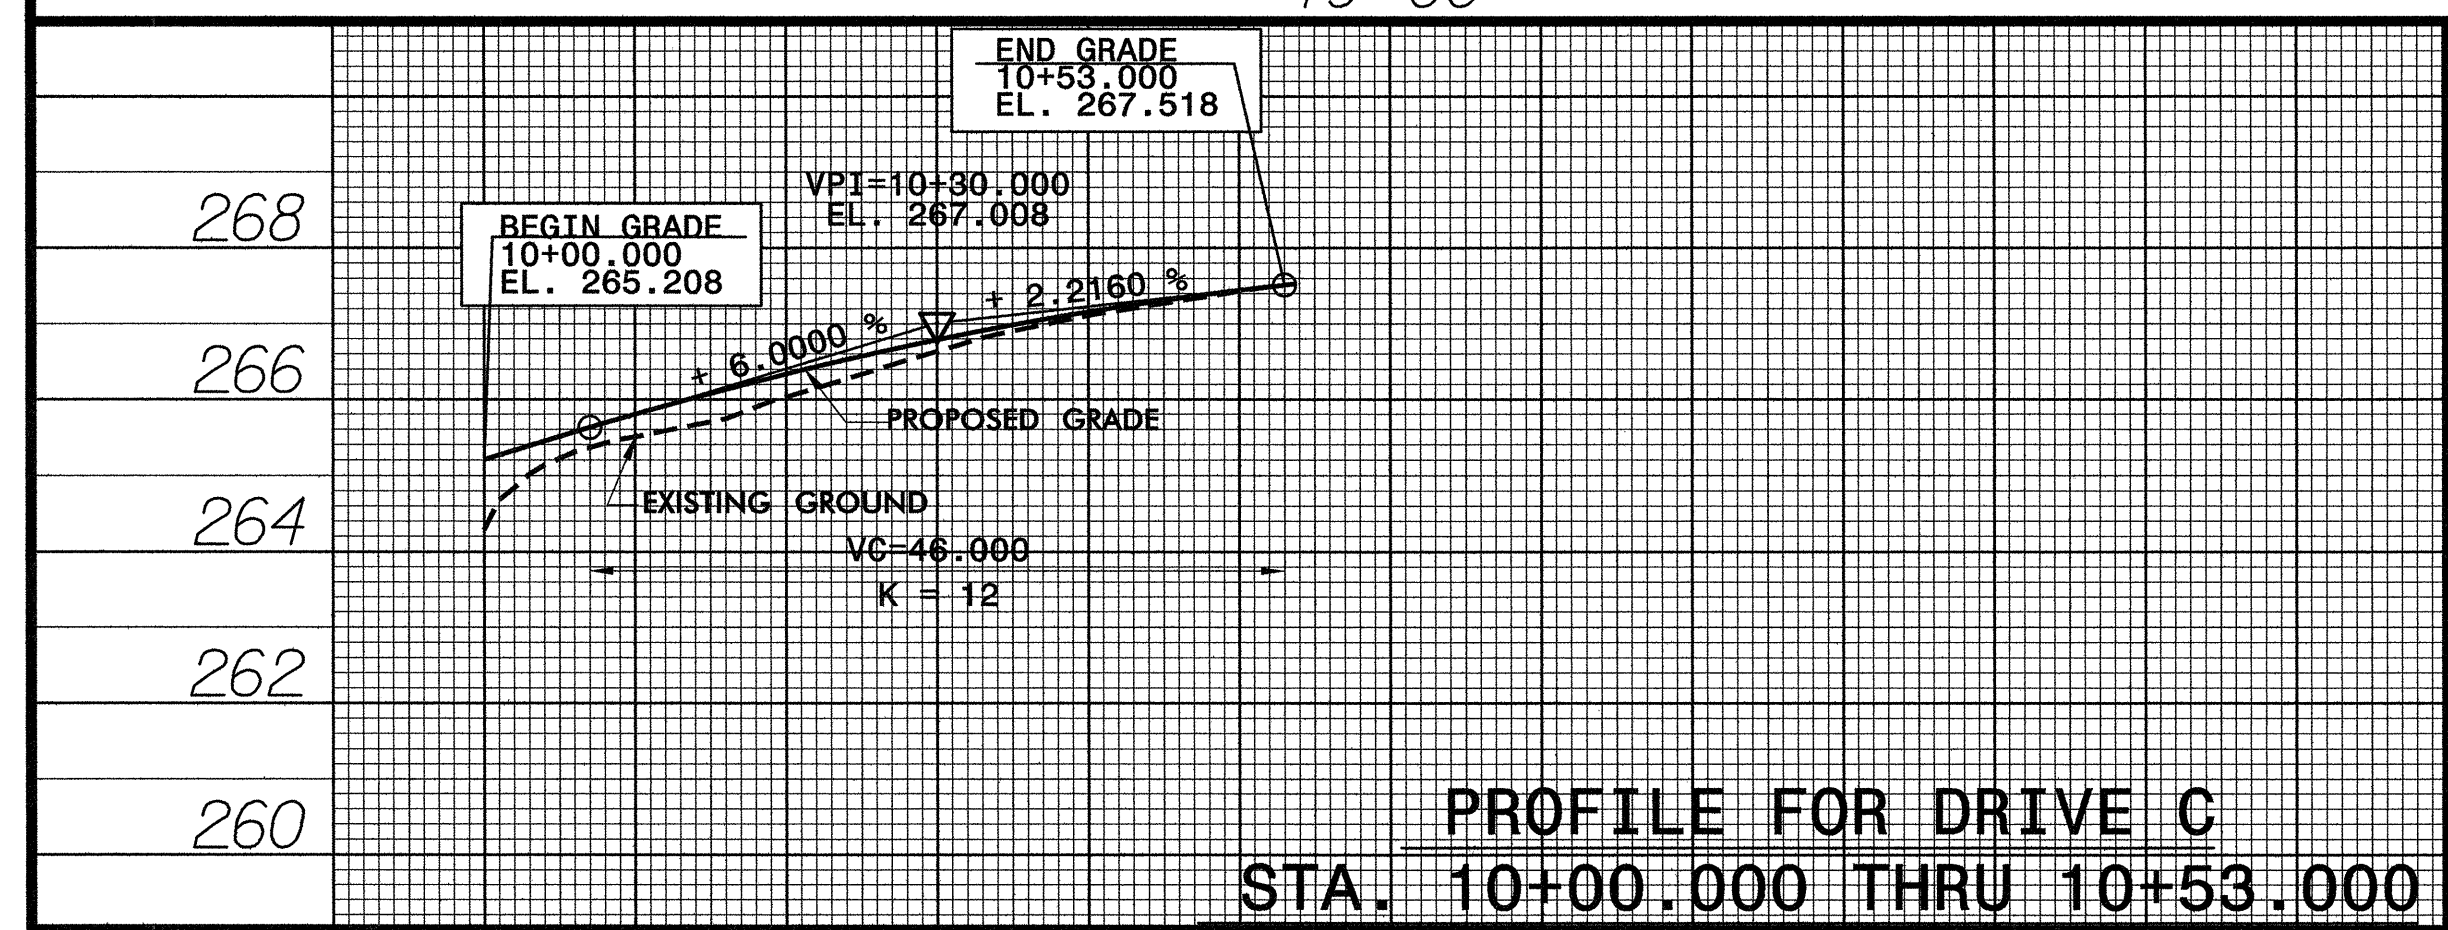
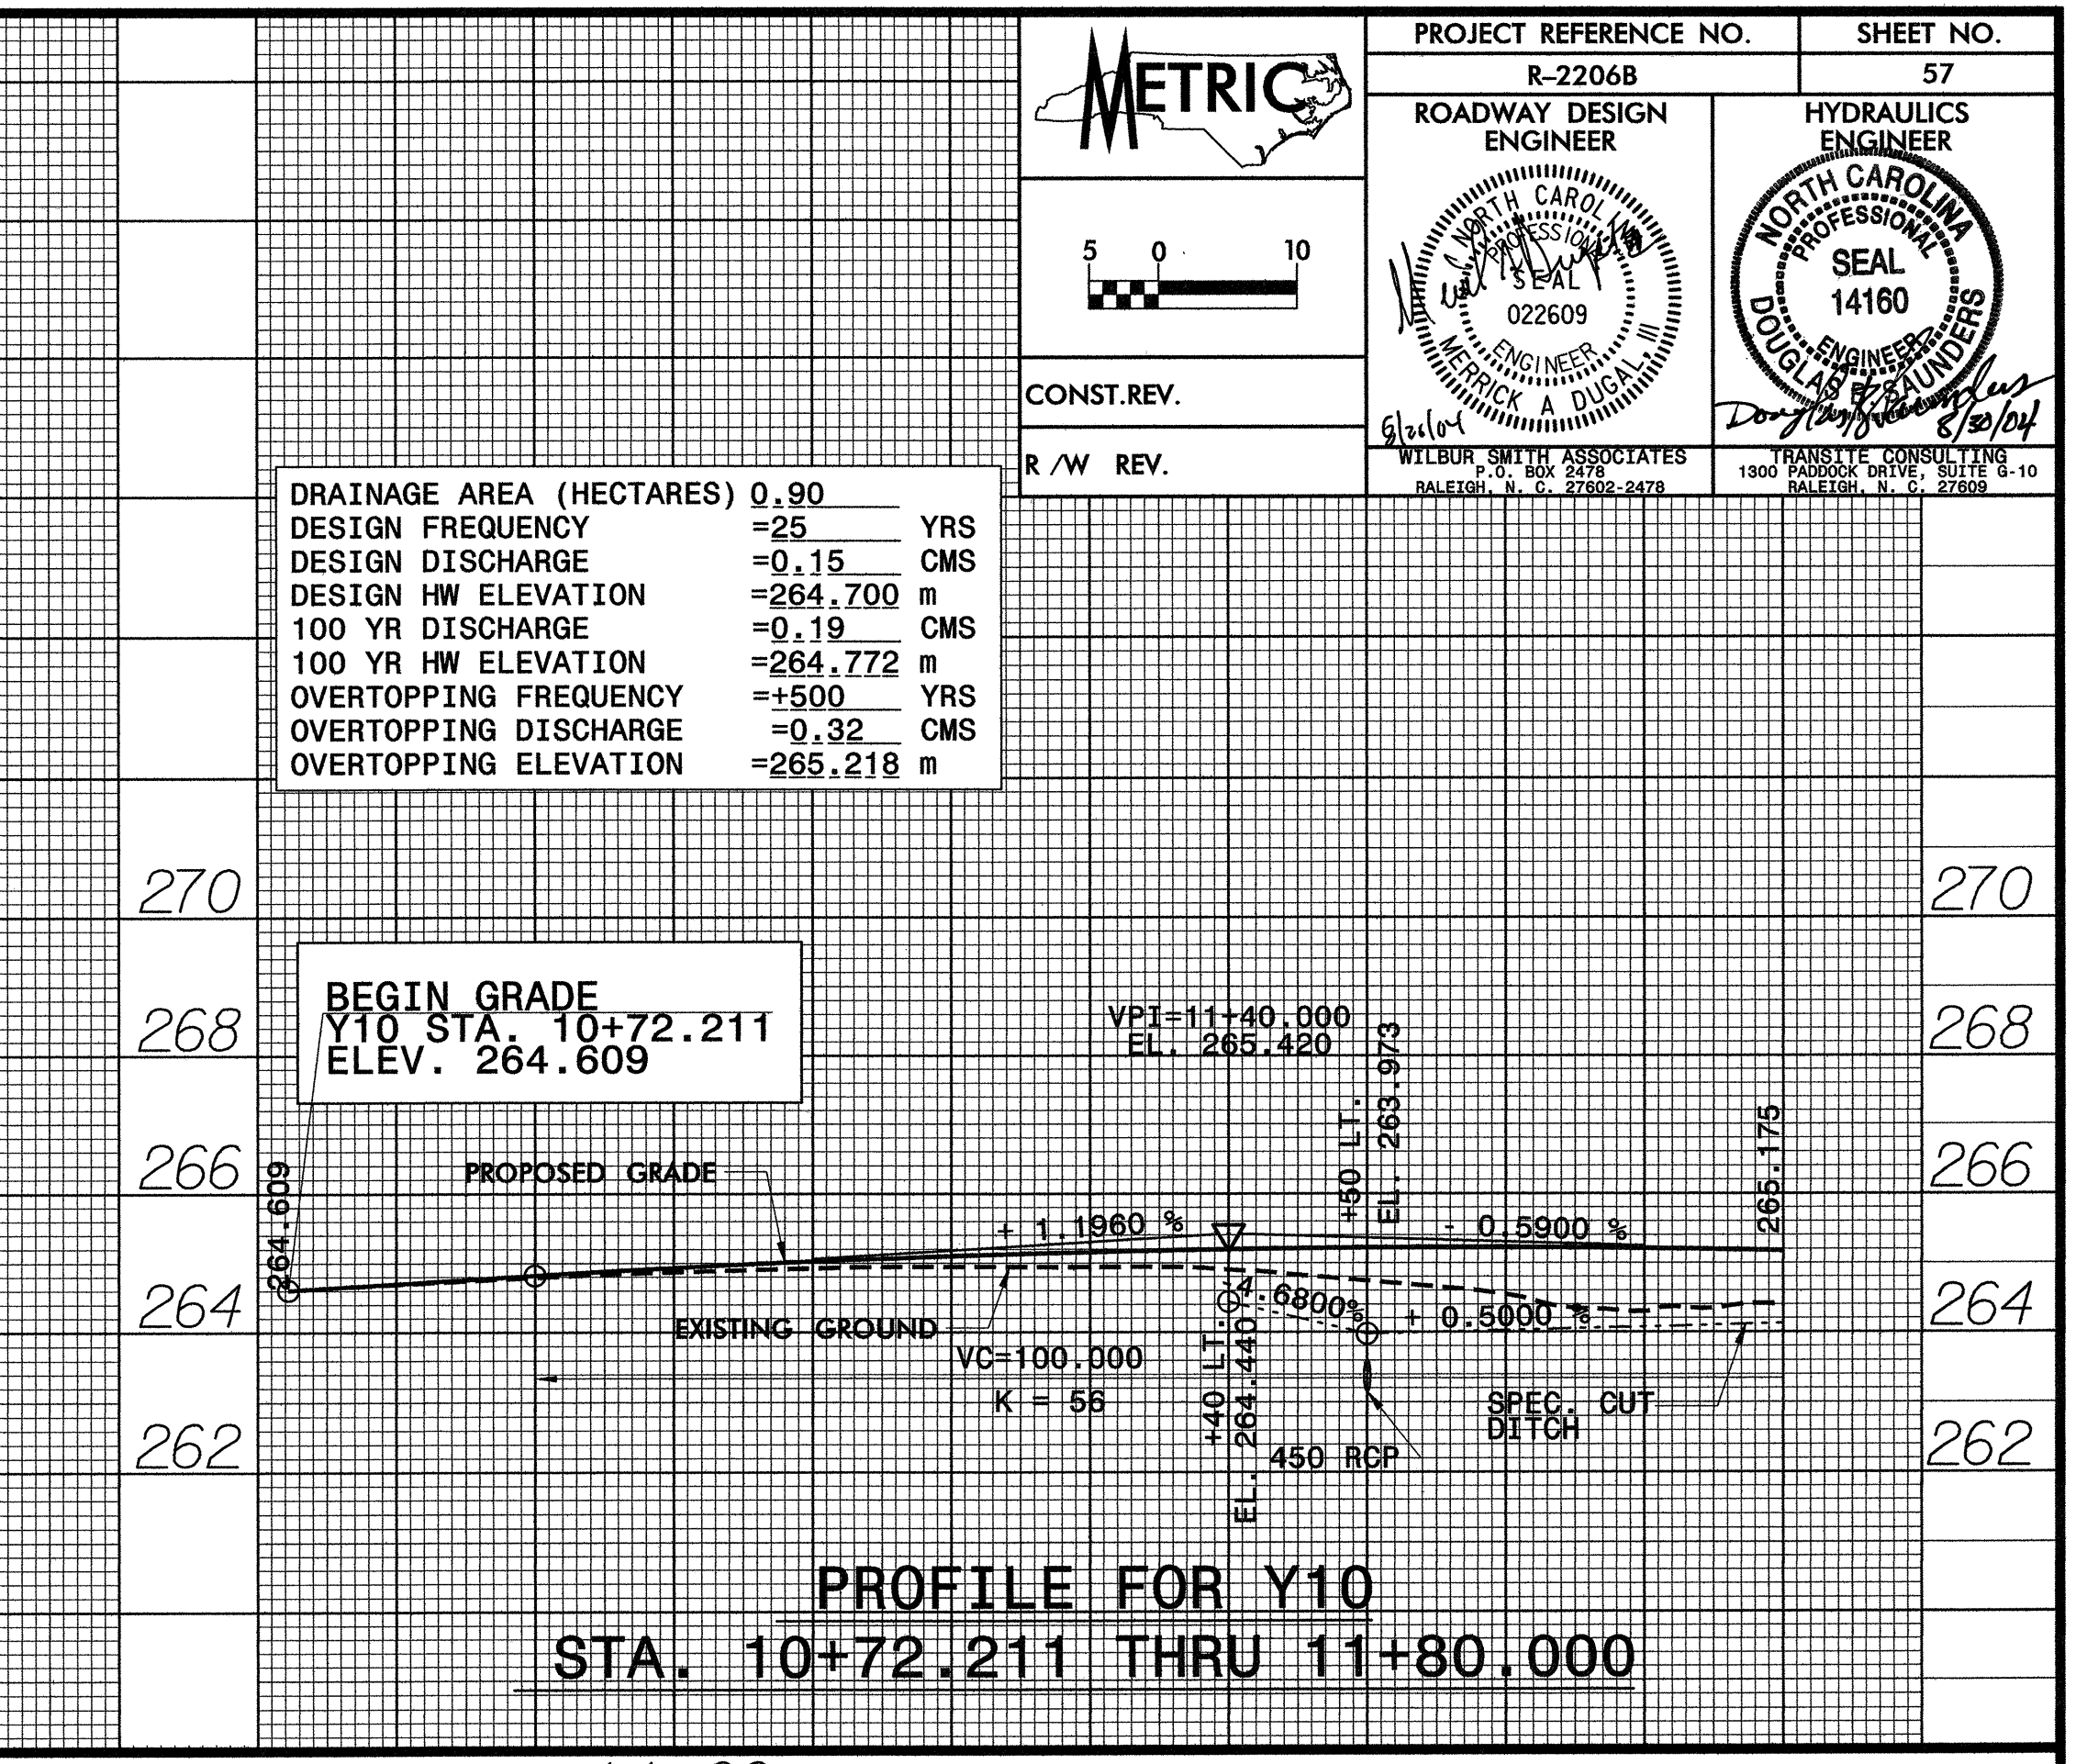


CONST. REV.
 R/W REV.

DRAINAGE AREA (HECTARES)	0.90
DESIGN FREQUENCY	=25 YRS
DESIGN DISCHARGE	=0.15 CMS
DESIGN HW ELEVATION	=264.700 m
100 YR DISCHARGE	=0.19 CMS
100 YR HW ELEVATION	=264.772 m
OVERTOPPING FREQUENCY	=+500 YRS
OVERTOPPING DISCHARGE	=0.32 CMS
OVERTOPPING ELEVATION	=265.218 m

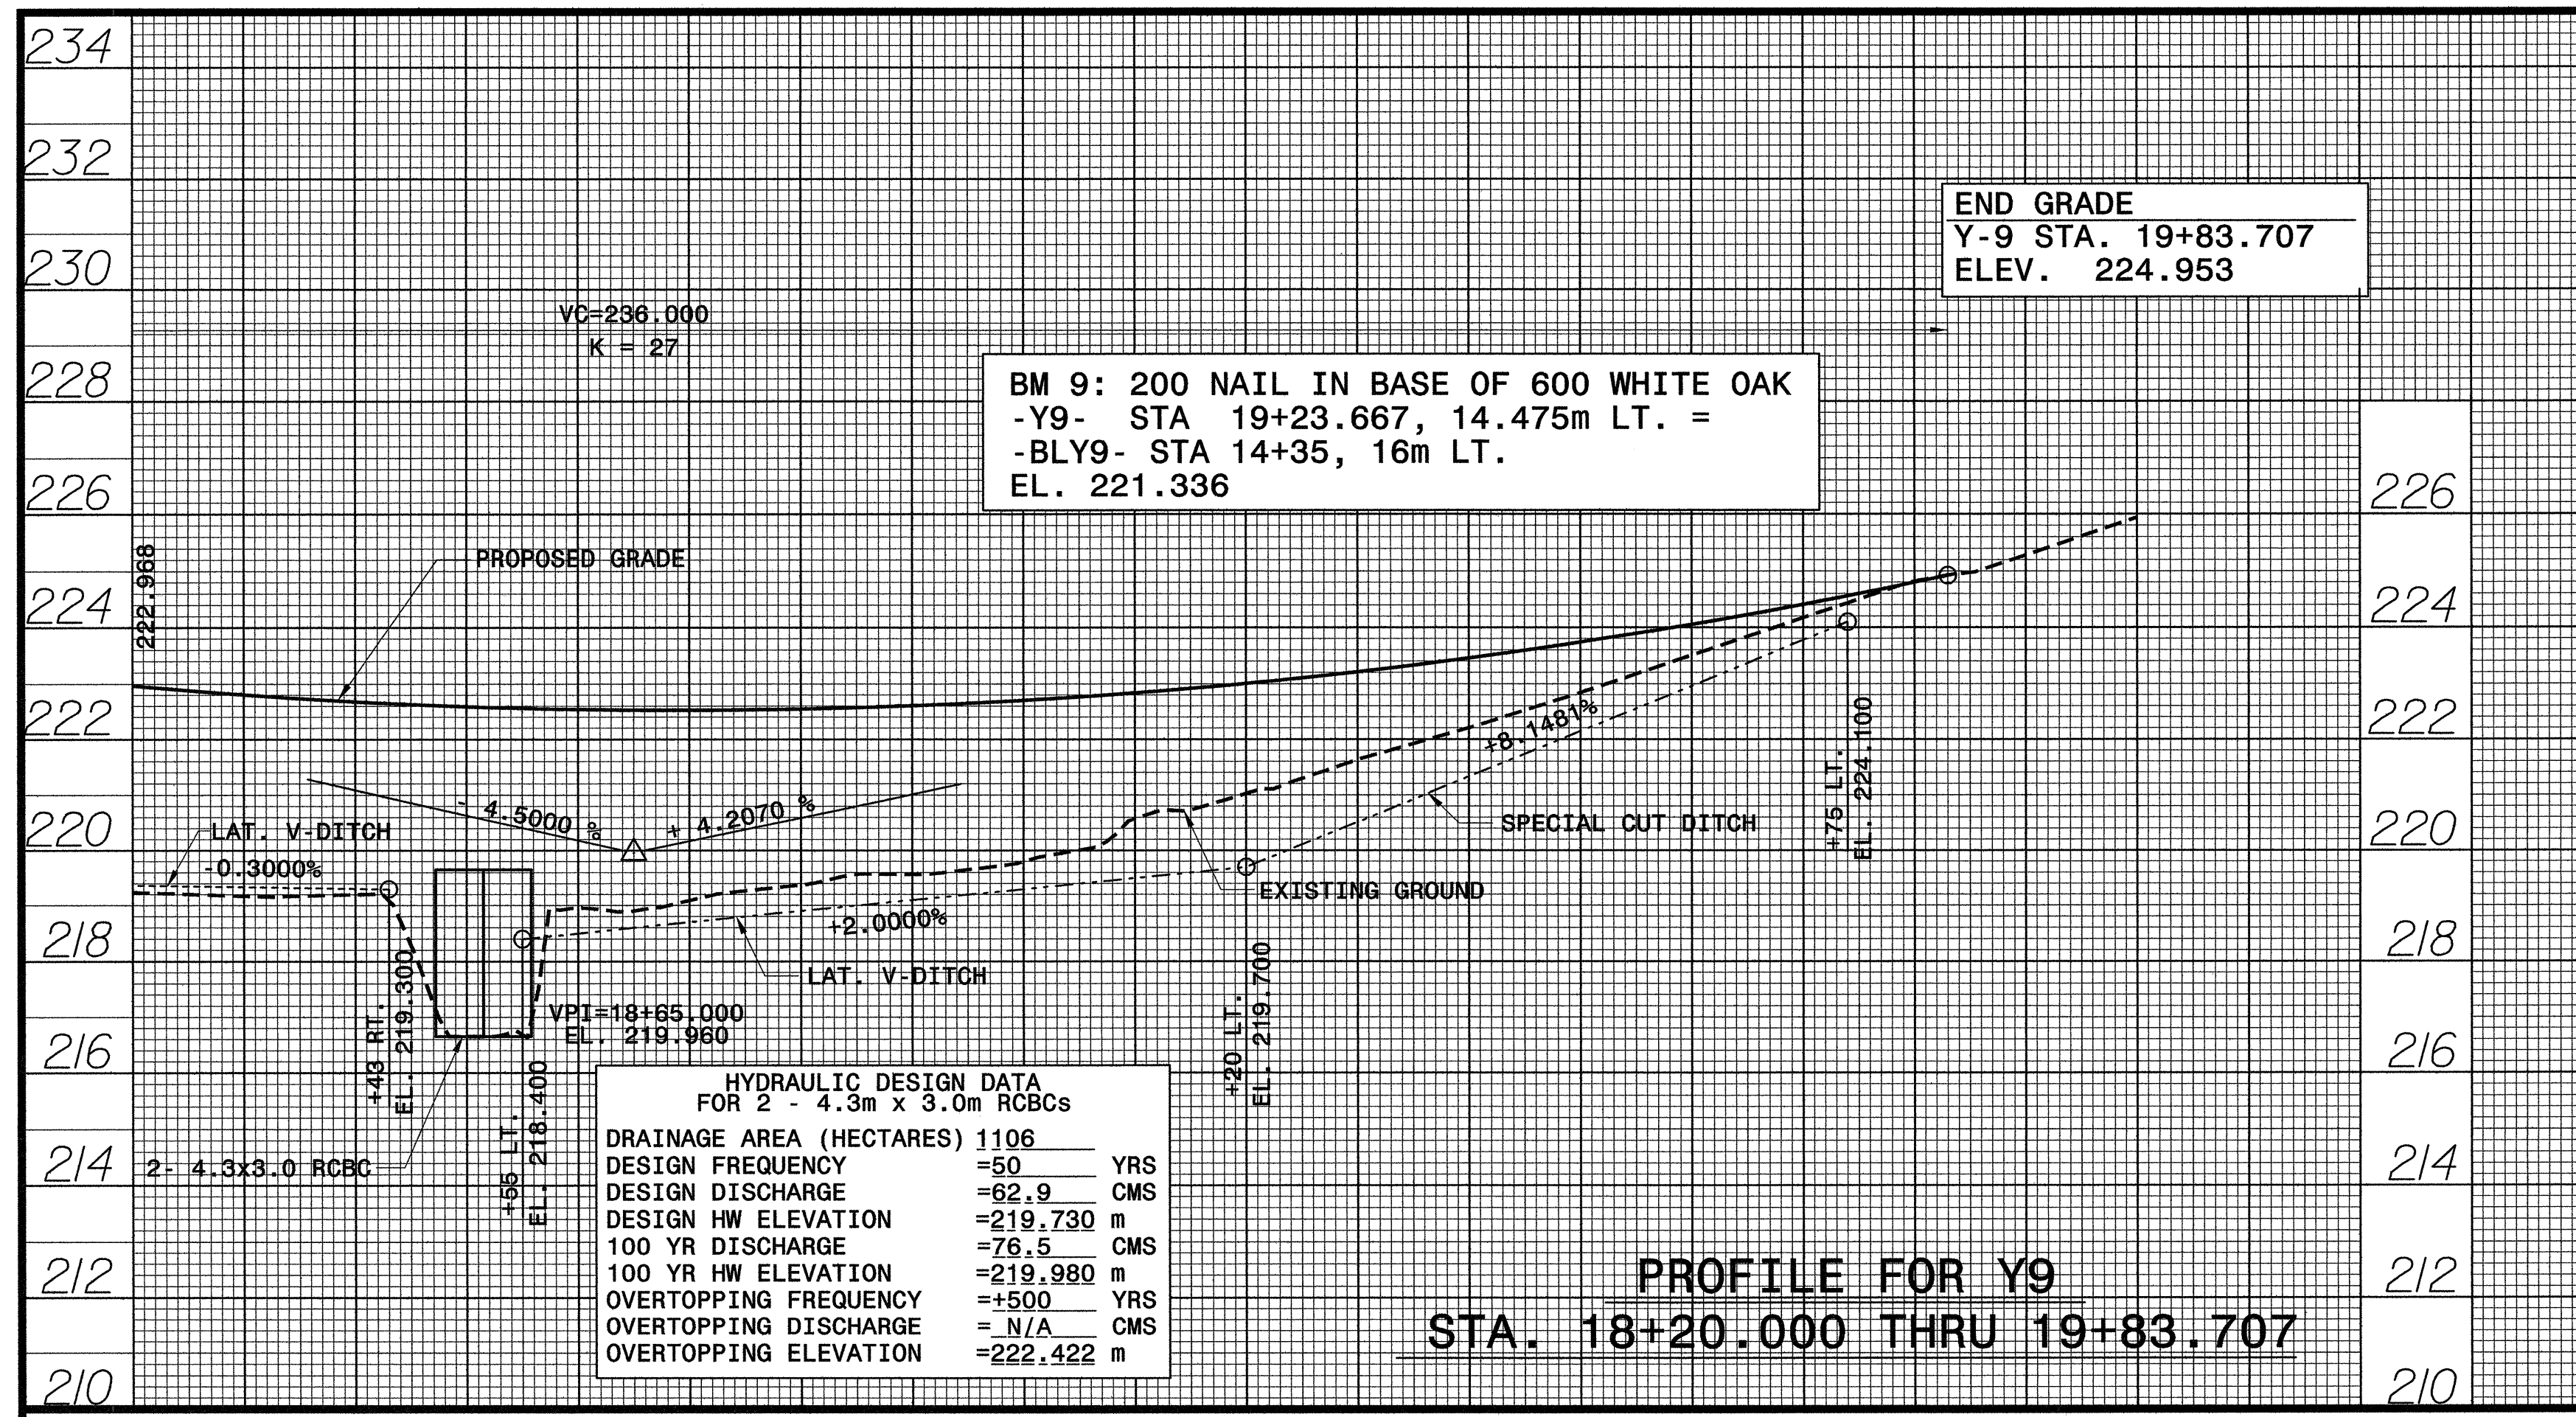

DATE: 06/26/04
 TIME: 10:53 AM
 FILE: \\mca\p\22068\sheet57.dwg