


PROJECT REFERENCE NO. R-2206B SHEET NO. X-174

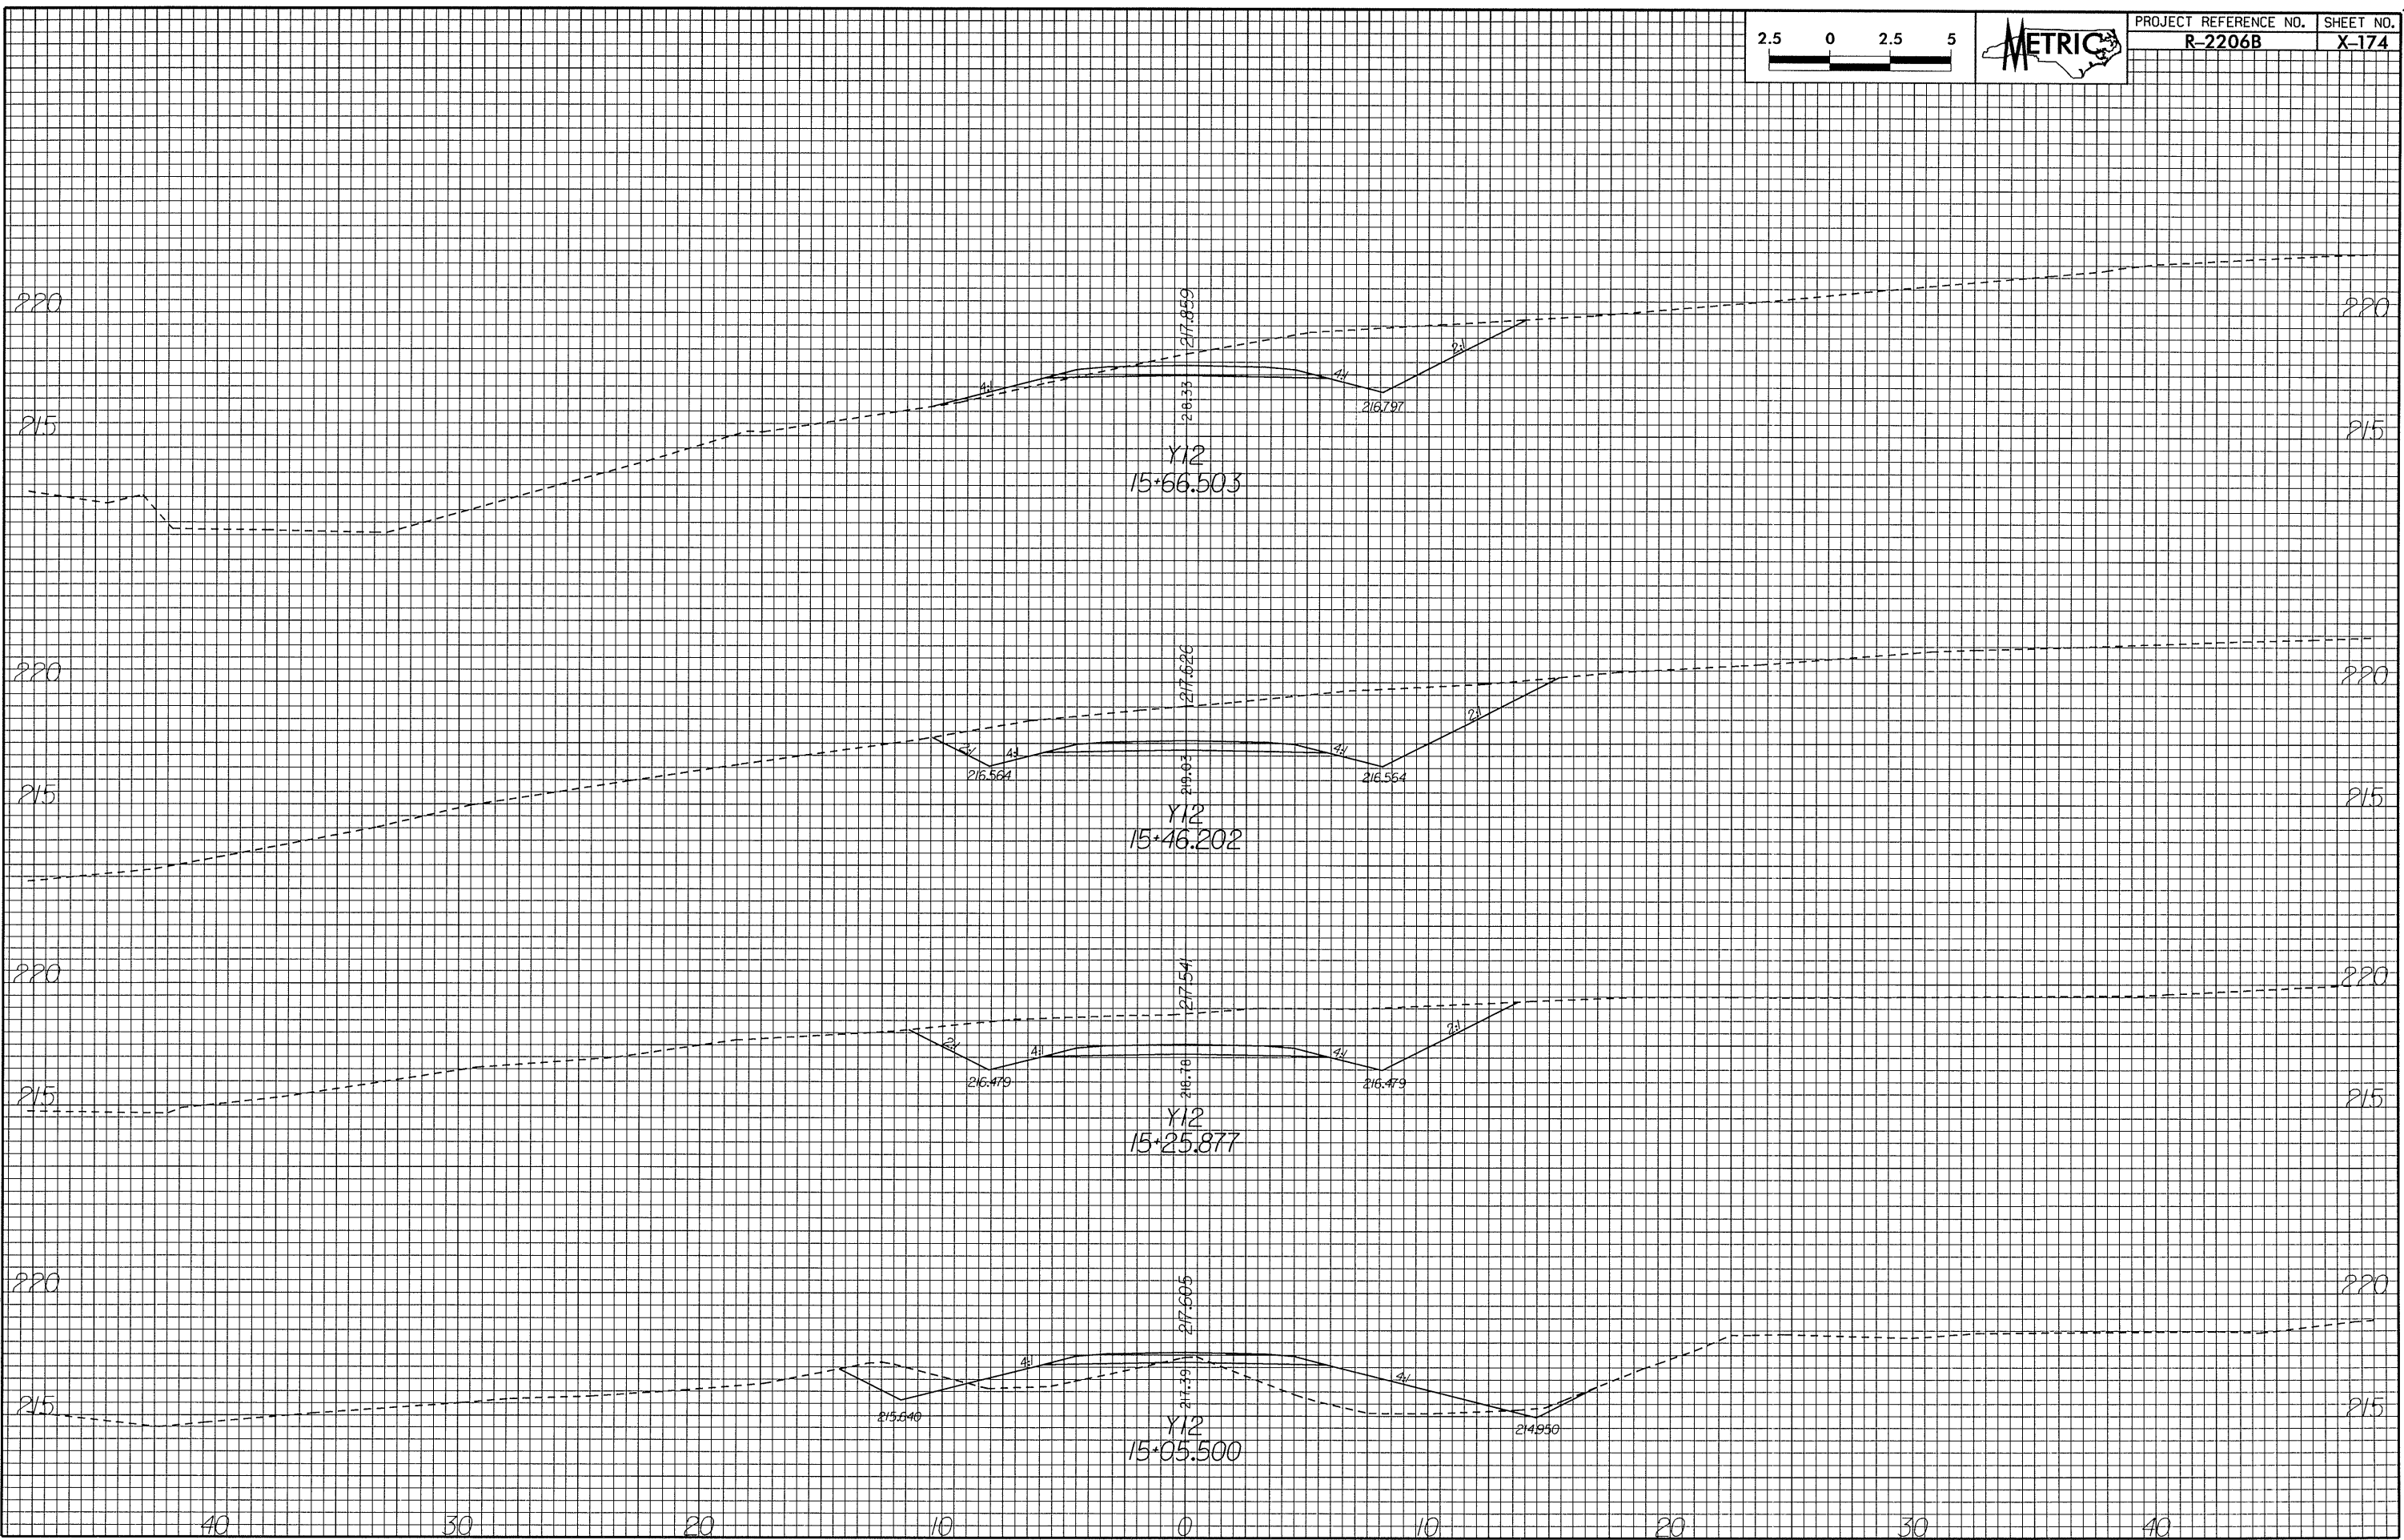

DATE: 02 AUG 2001
 TIME: 07:23:04
 P:\2206B\174x.dwg