


PROJECT REFERENCE NO. R-2206B SHEET NO. X-158

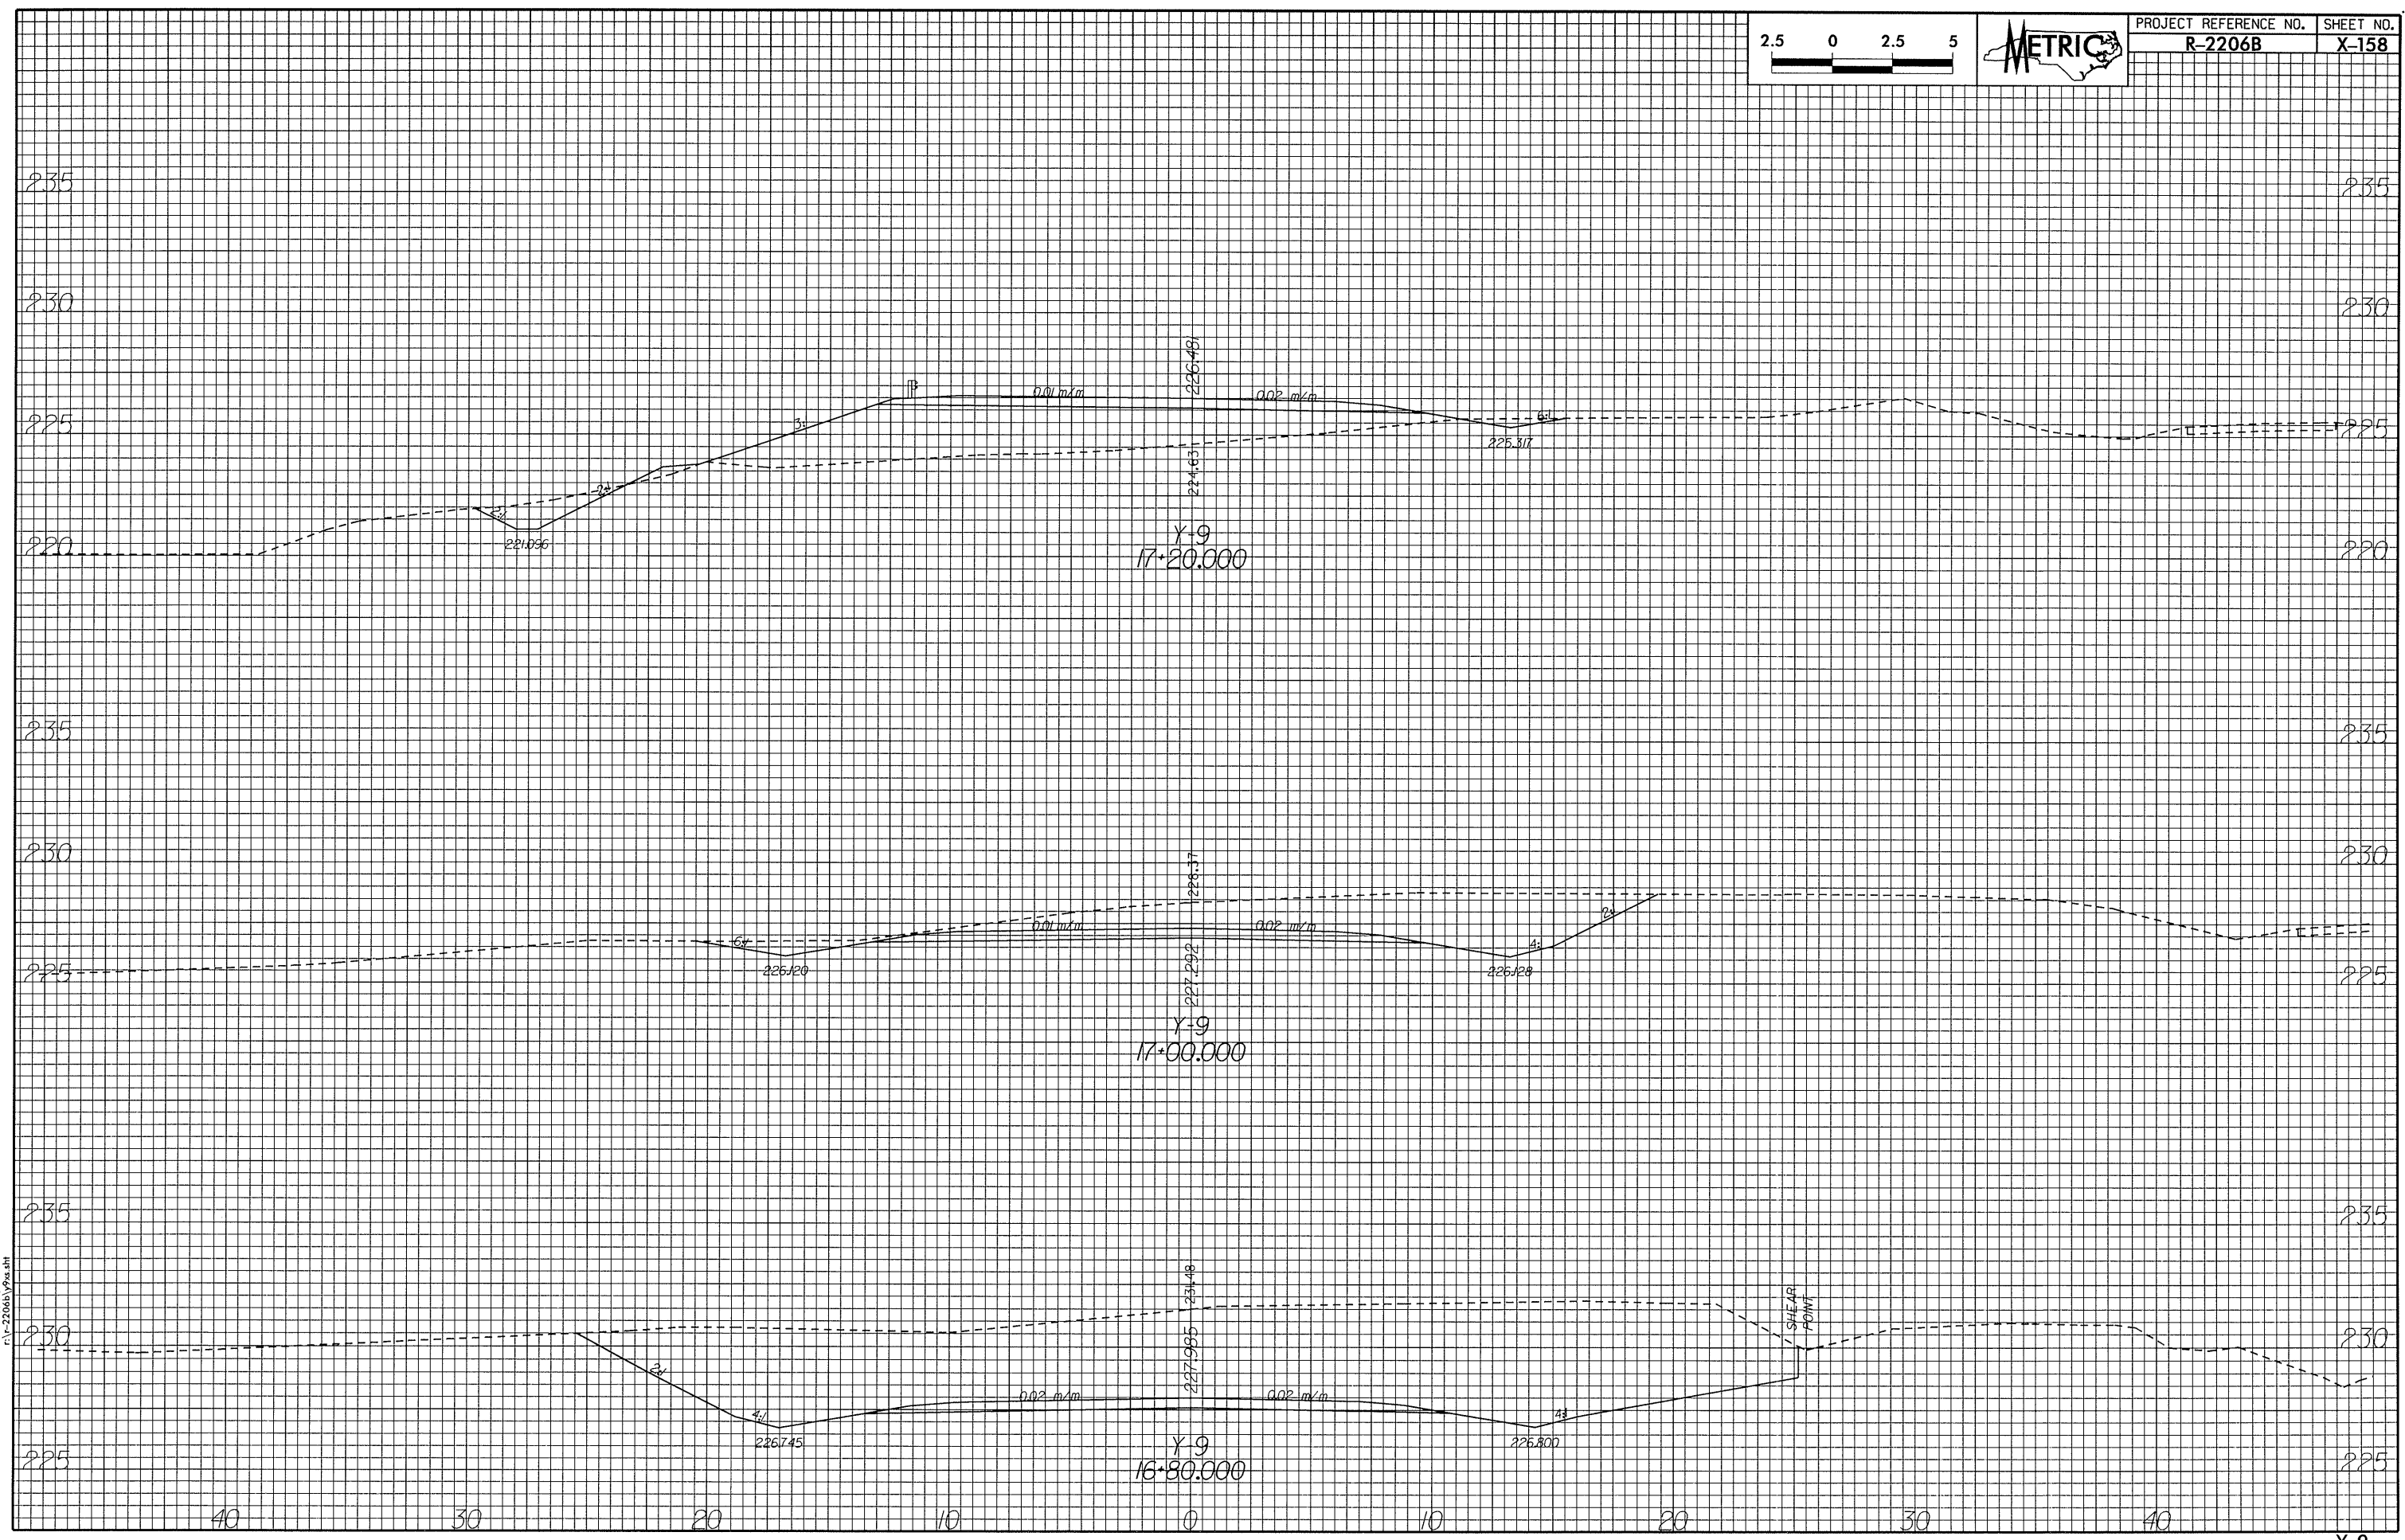

DATE: 02 AUG 2001
 TIME: 07:35:24
 P:\2206B\98.dwg