


PROJECT REFERENCE NO. R-2206B SHEET NO. X-153

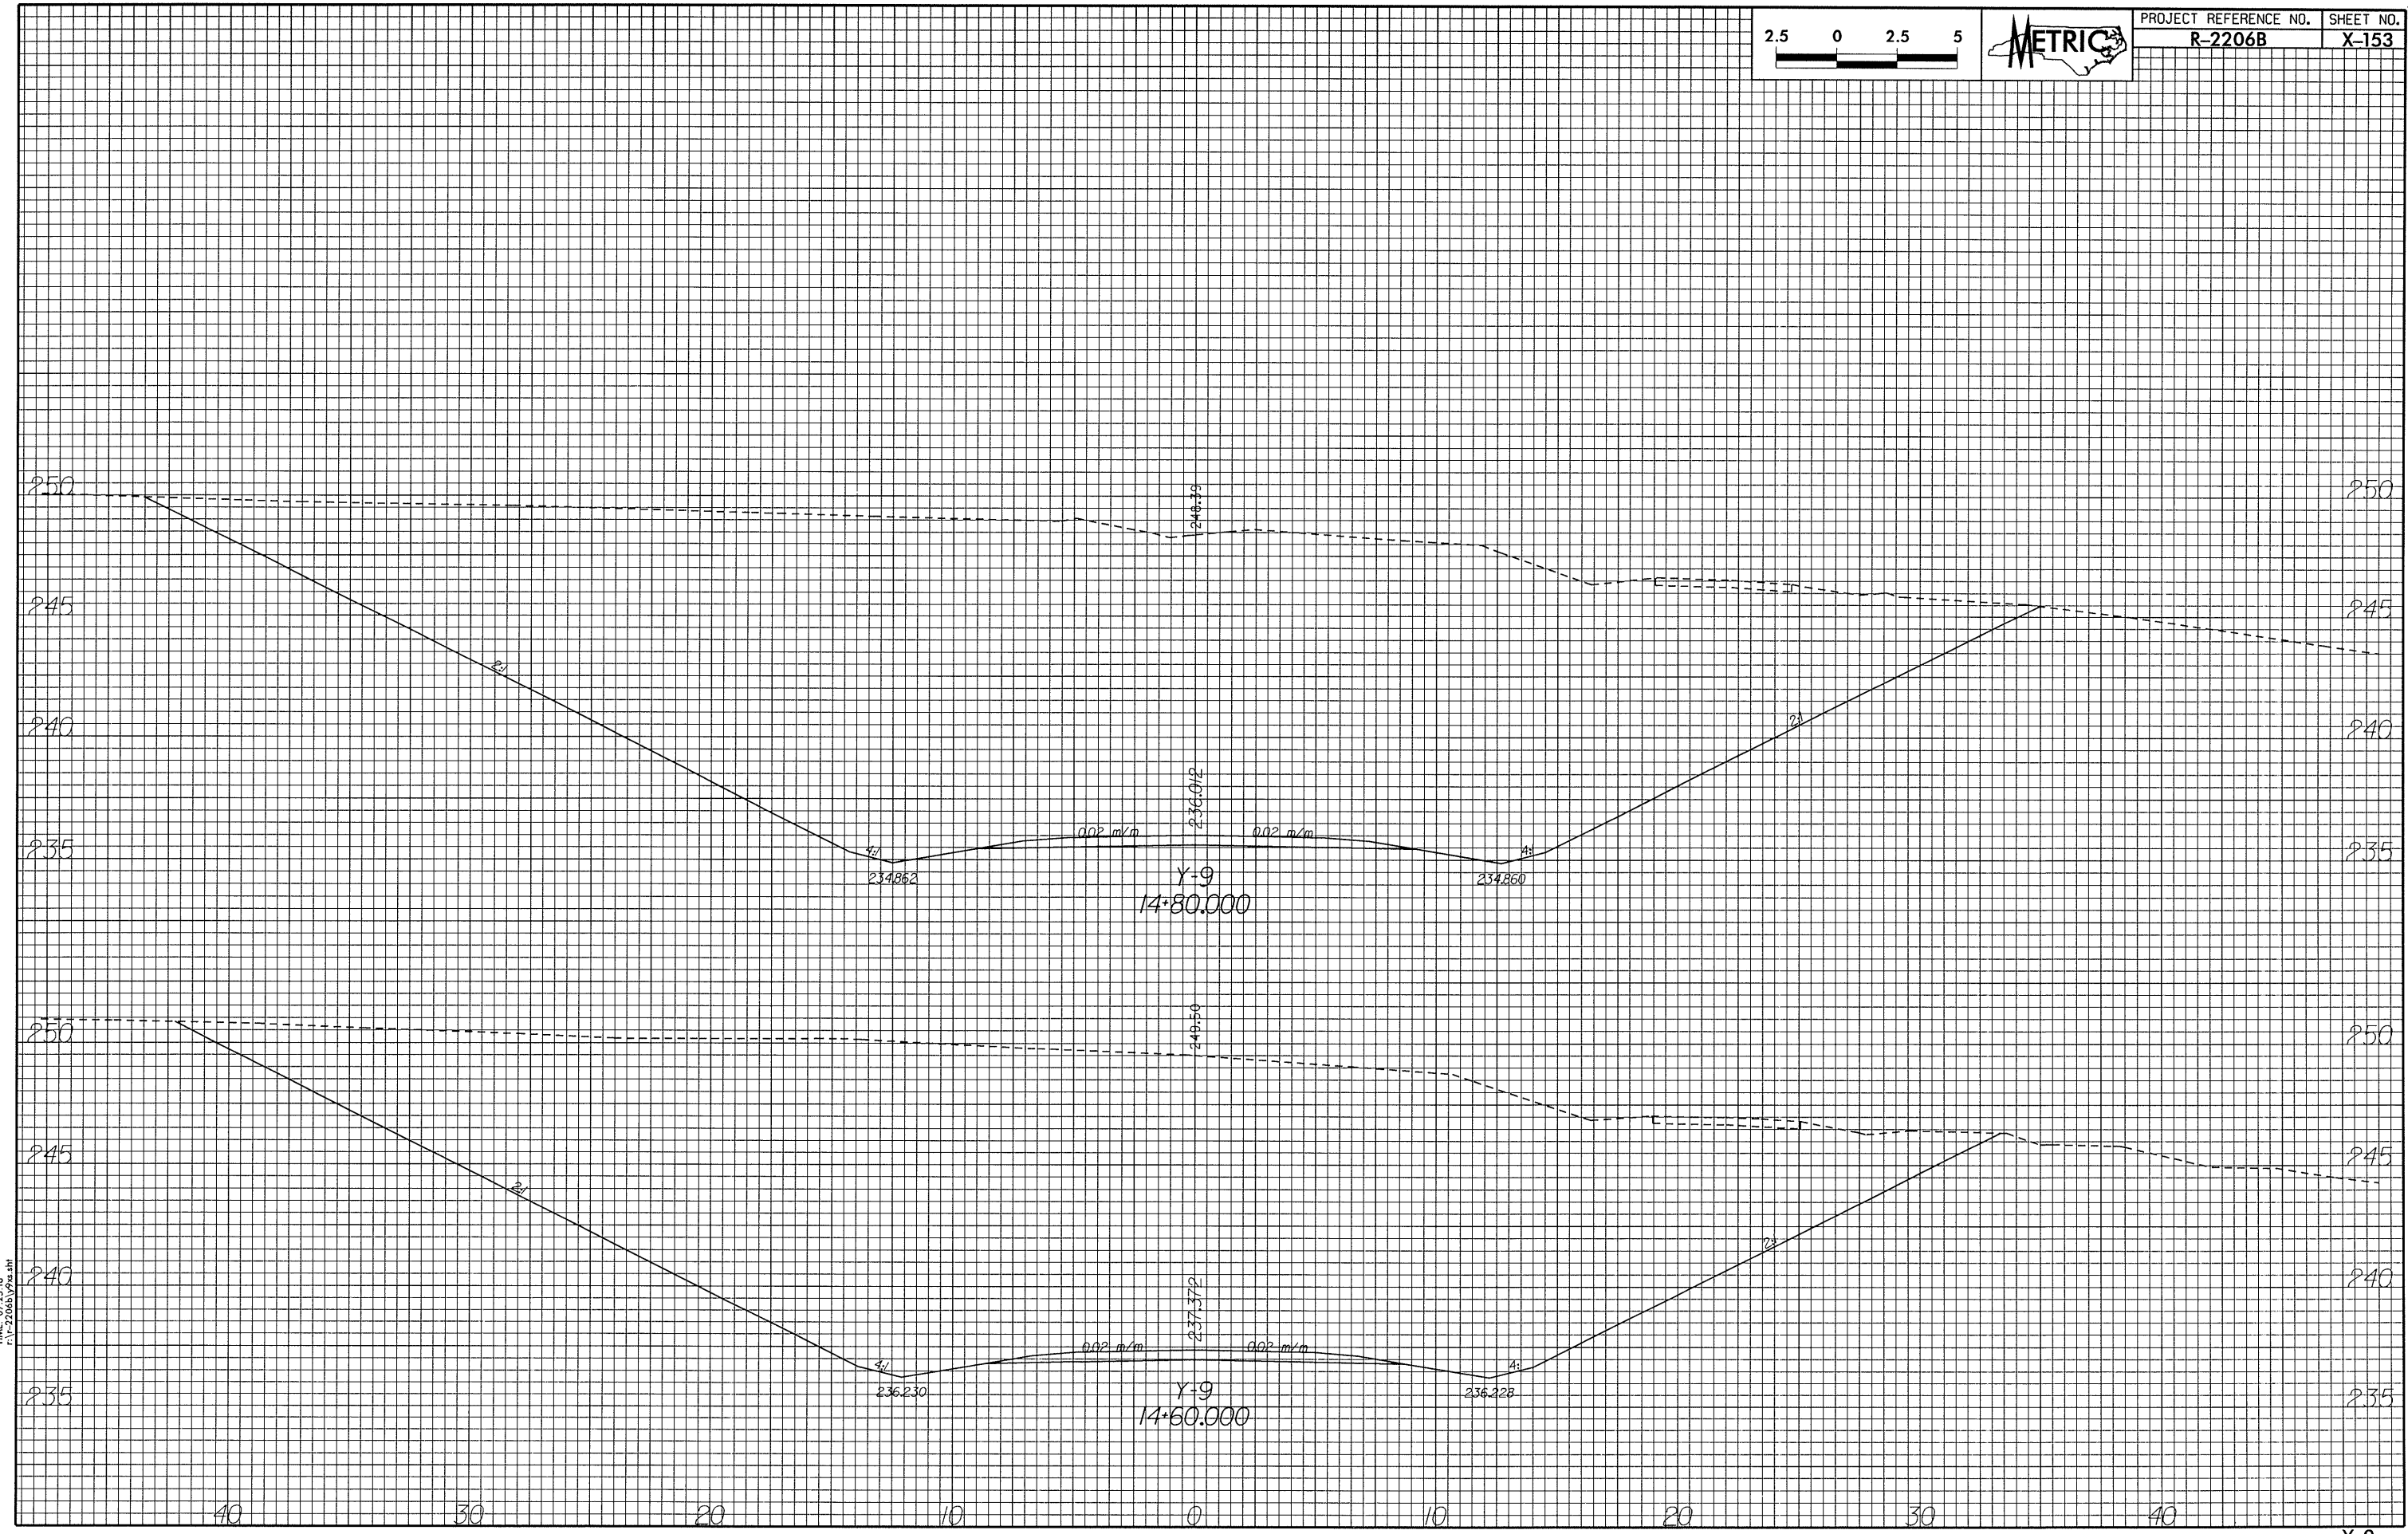

DATE: 02 AUG 2001  
 TIME: 07:25:18  
 P:\2206B\Y9a.dwg