


PROJECT REFERENCE NO.	SHEET NO.
R-2206B	X-152

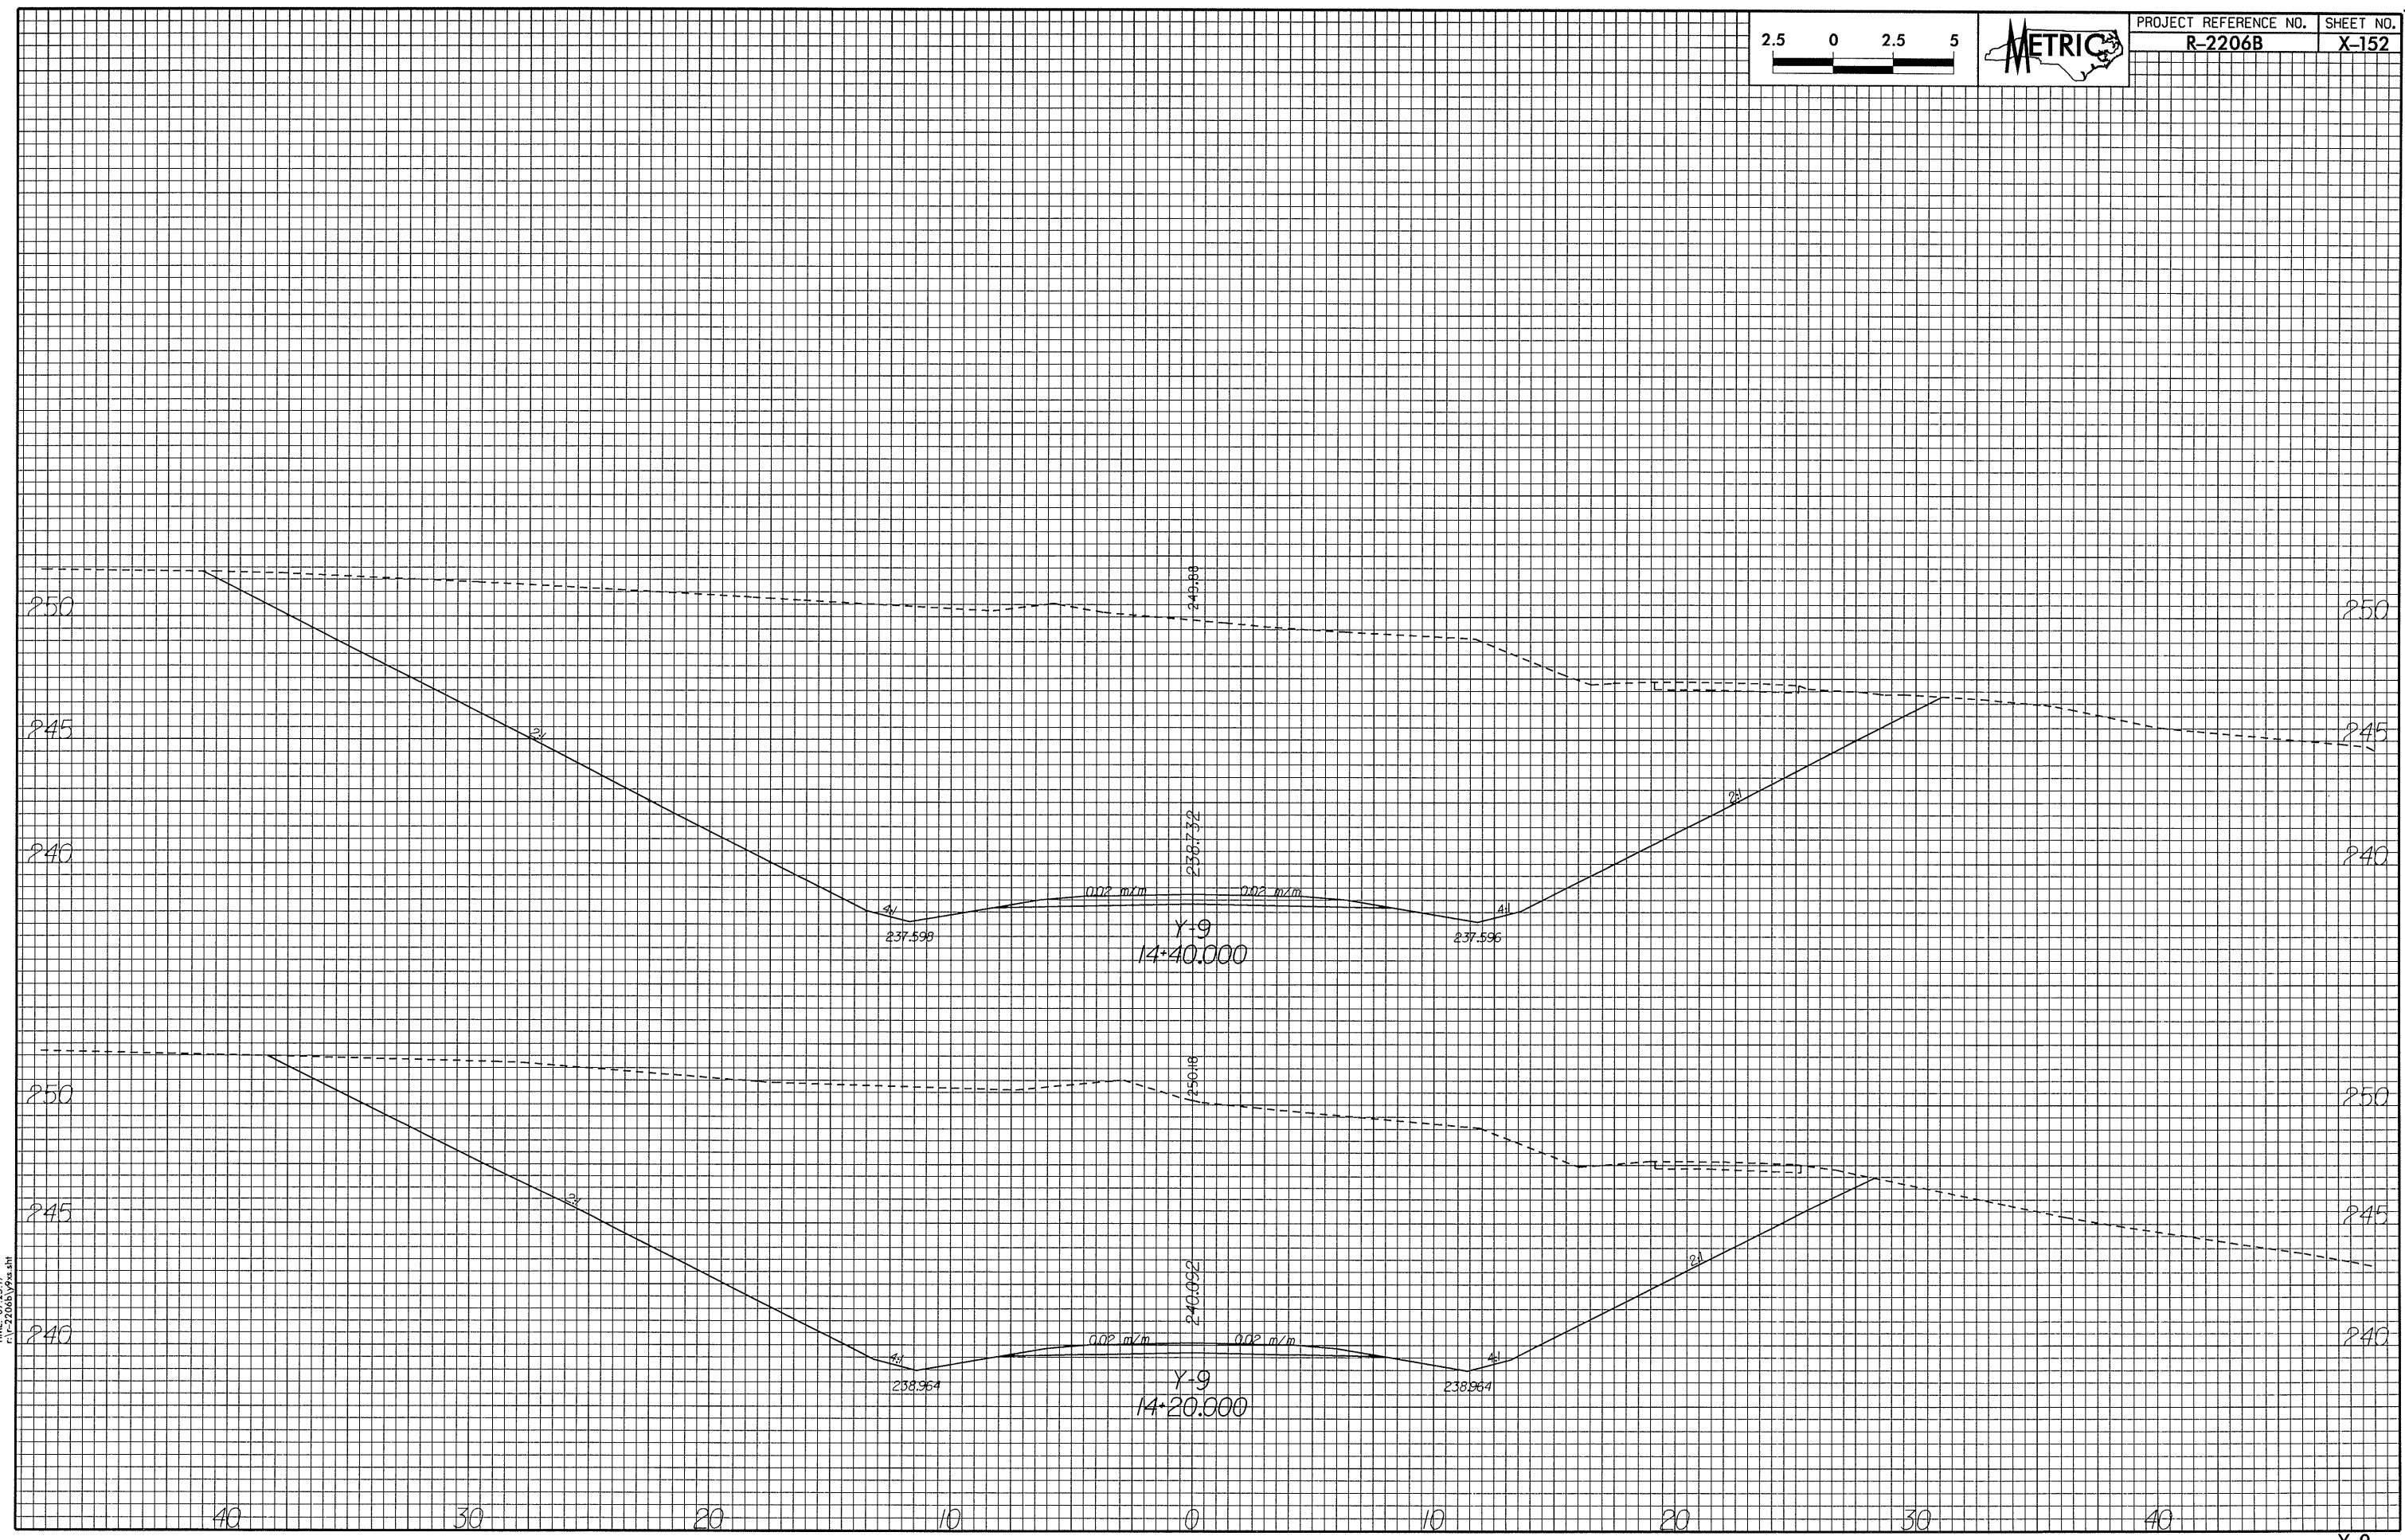

DATE: 02 AUG 2001  
 TIME: 07:25:17  
 FILE: 2206B\Y9a.dwg