


PROJECT REFERENCE NO. R-2206B SHEET NO. X-133

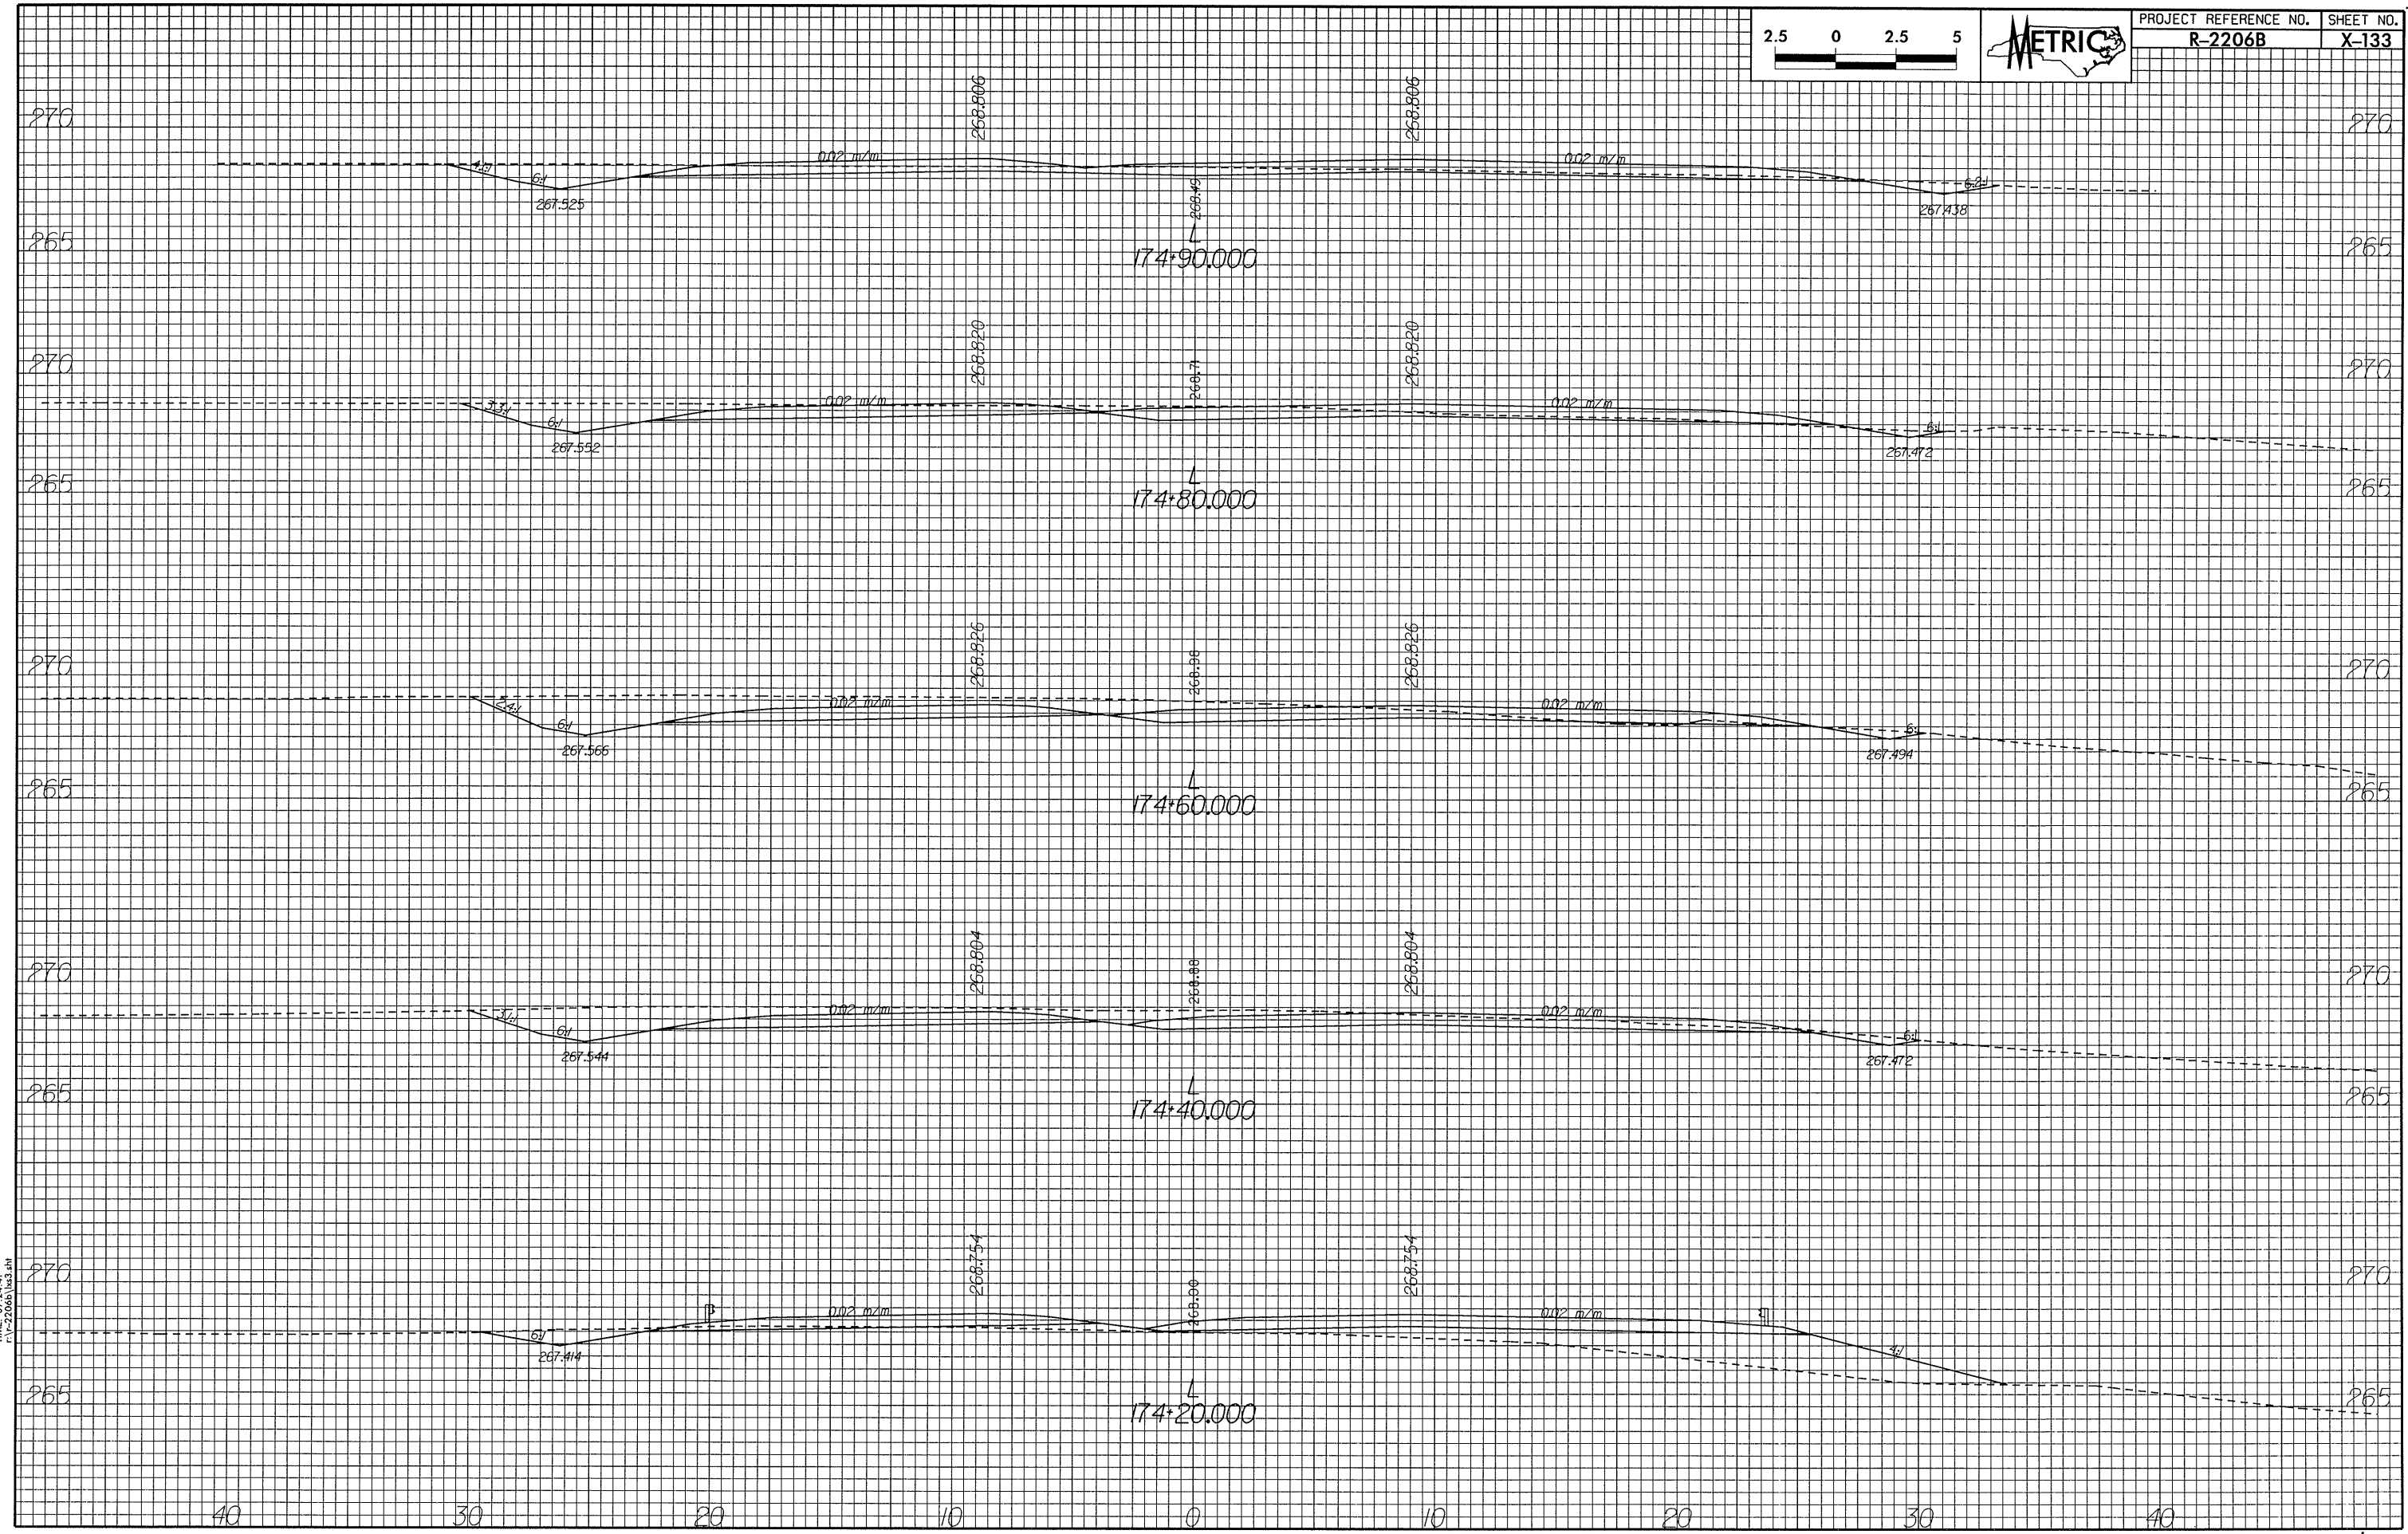

DATE: 02 AUG 2001
 TIME: 07:24:41
 P:\2206B\X-133.dwg