


PROJECT REFERENCE NO.	SHEET NO.
R-2206B	X-131

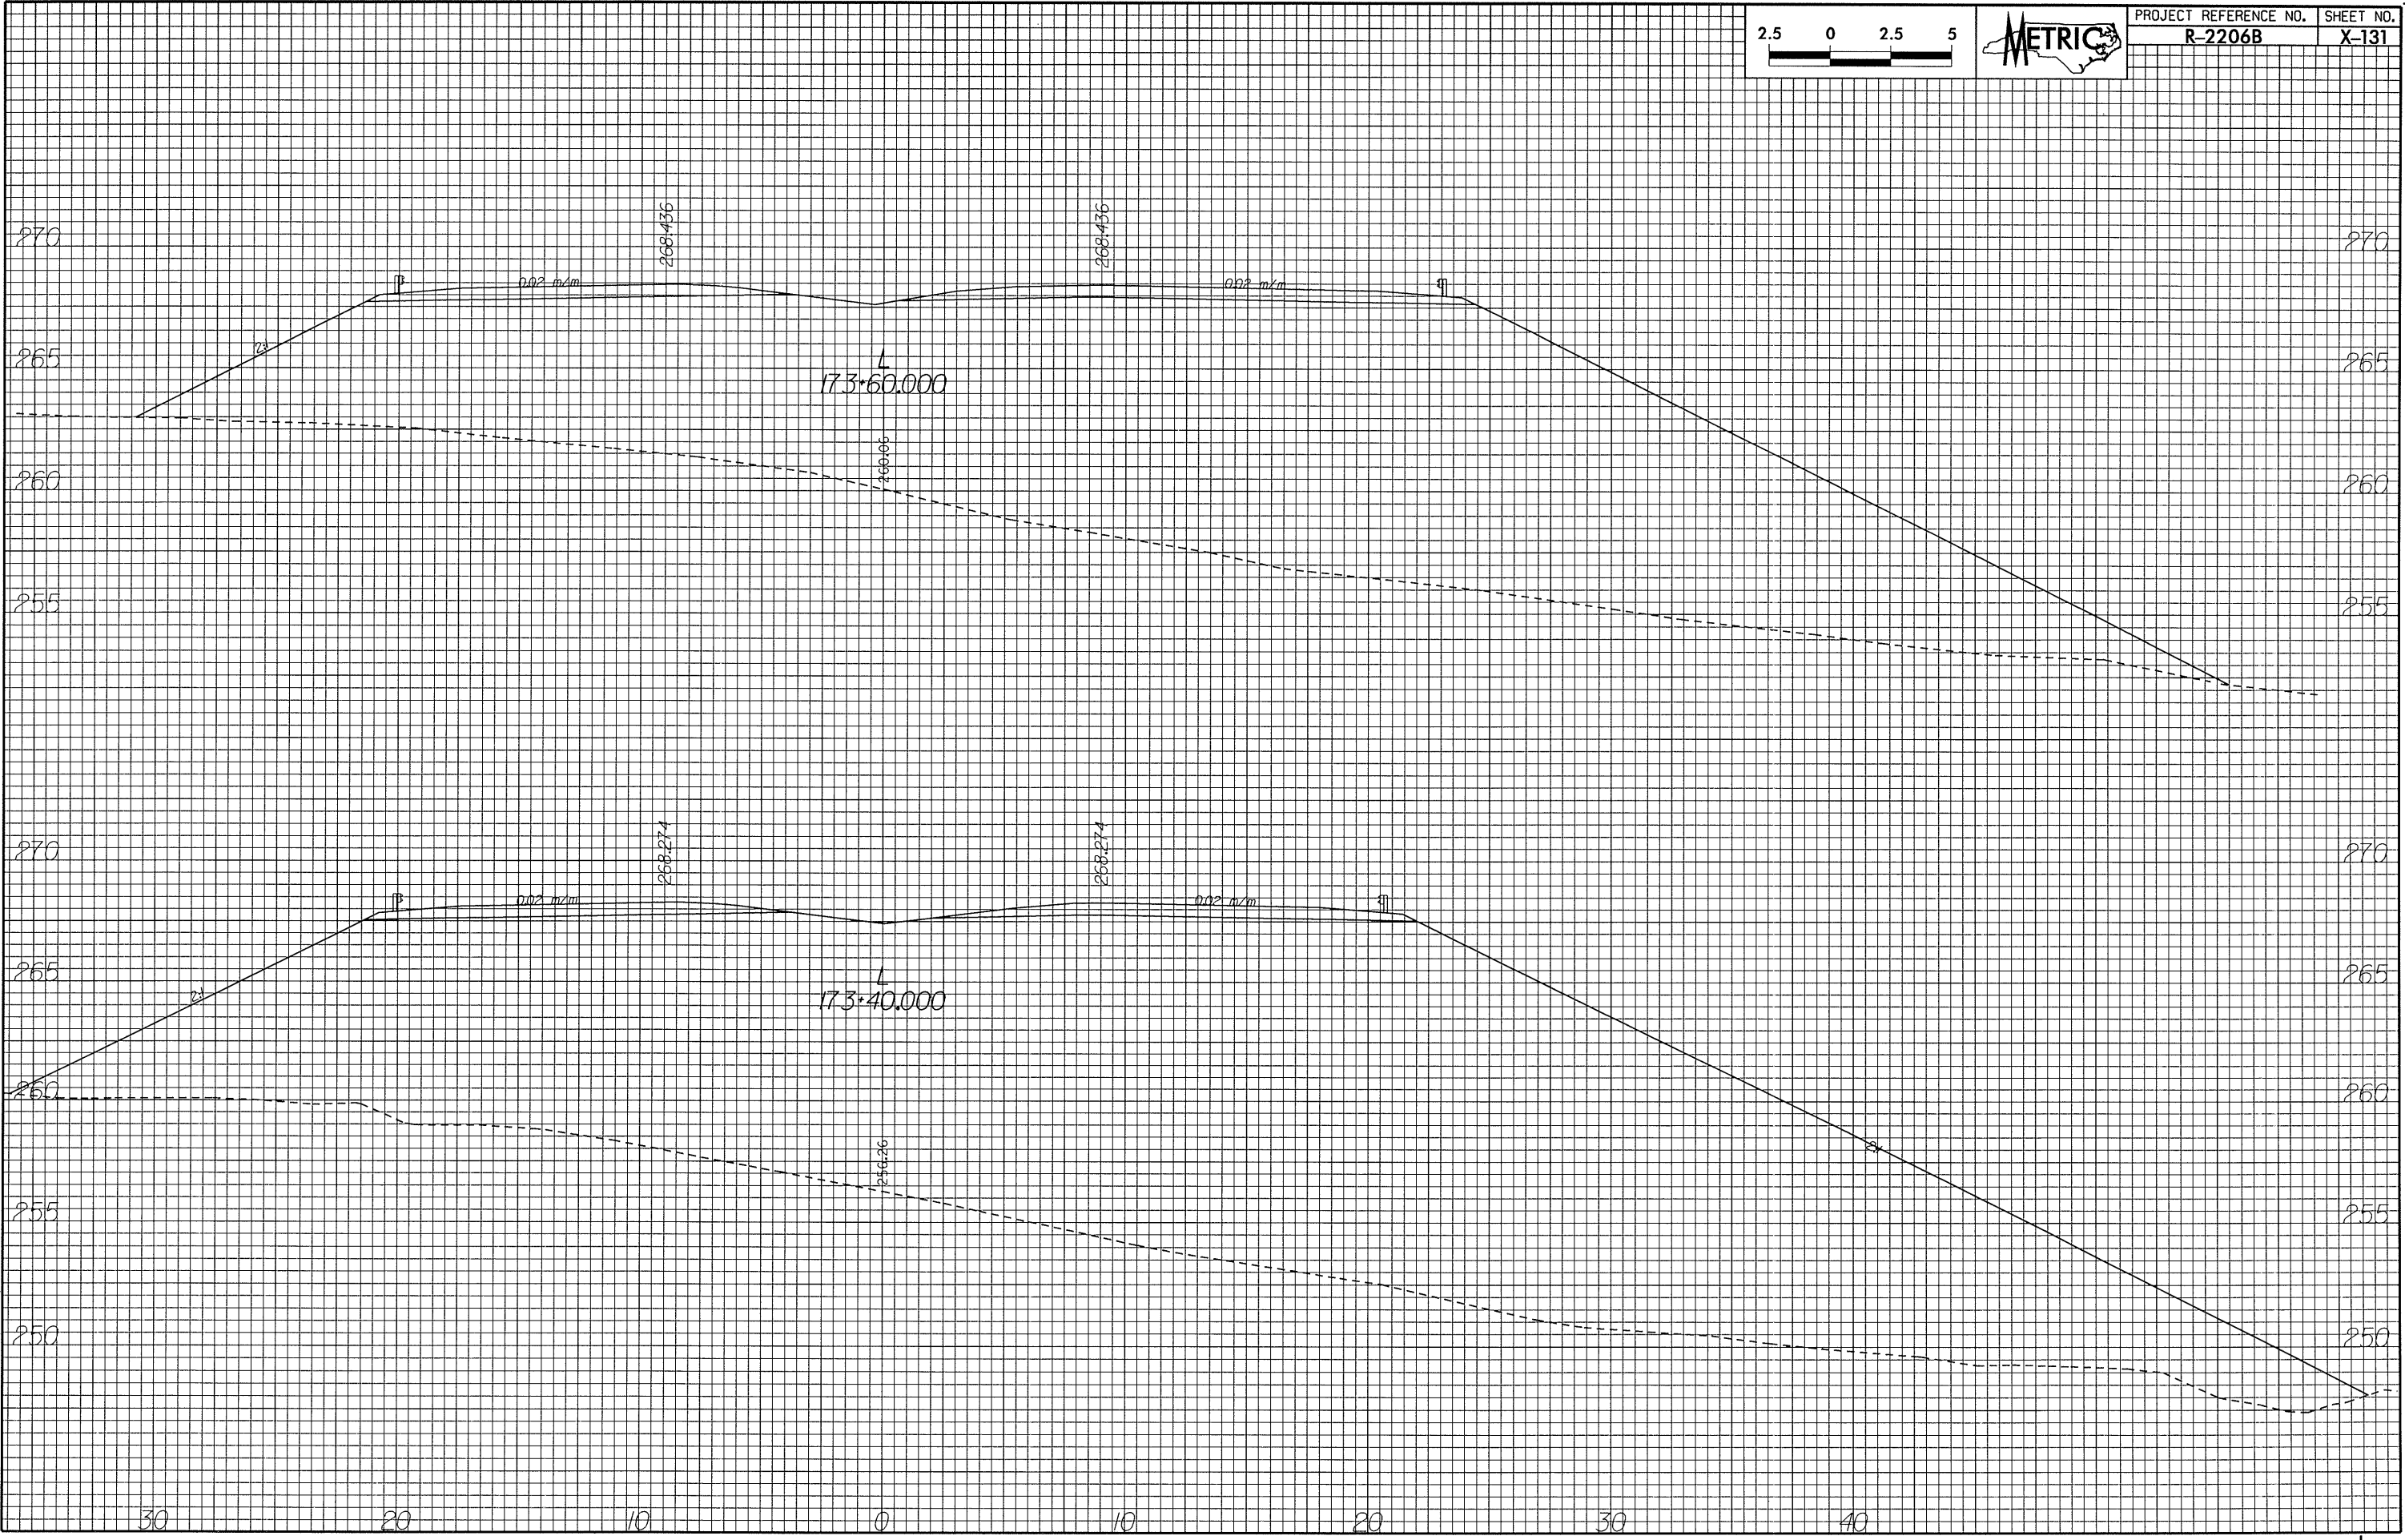

DATE: 02 AUG 2001
 TIME: 07:24:39
 P:\R-2206B\131.dwg