
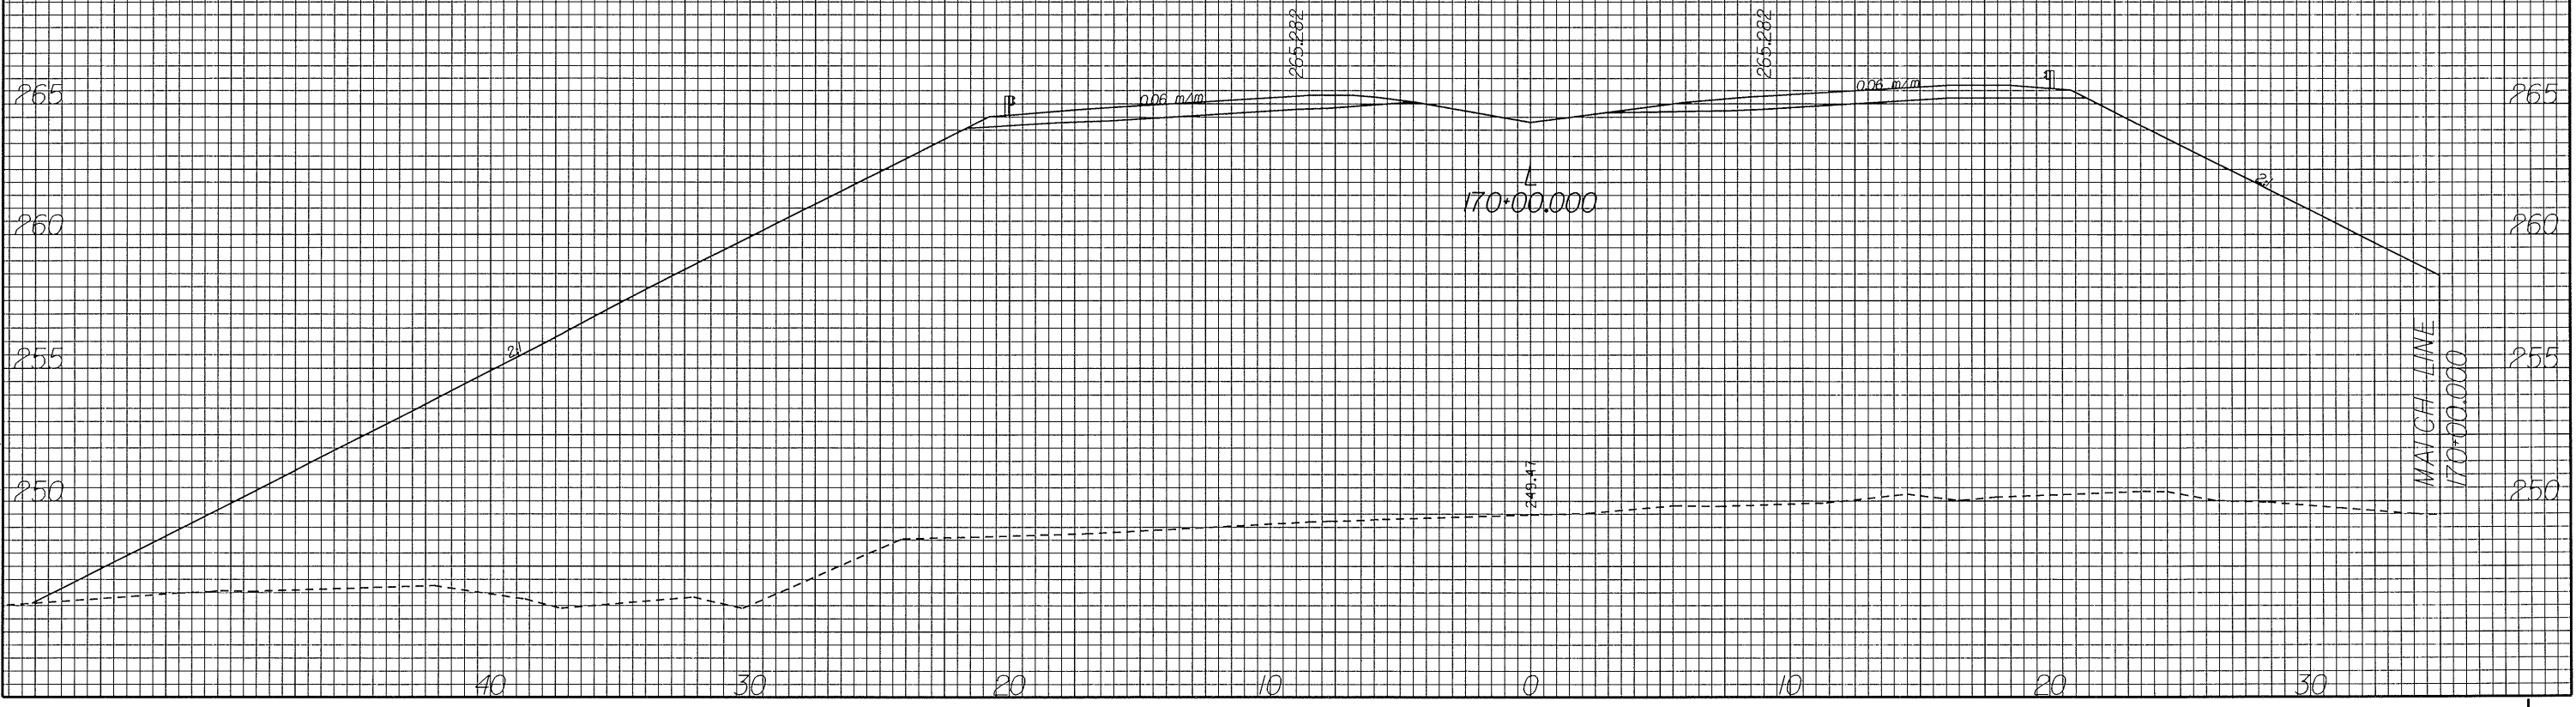


PROJECT REFERENCE NO. R-2206B SHEET NO. X-121

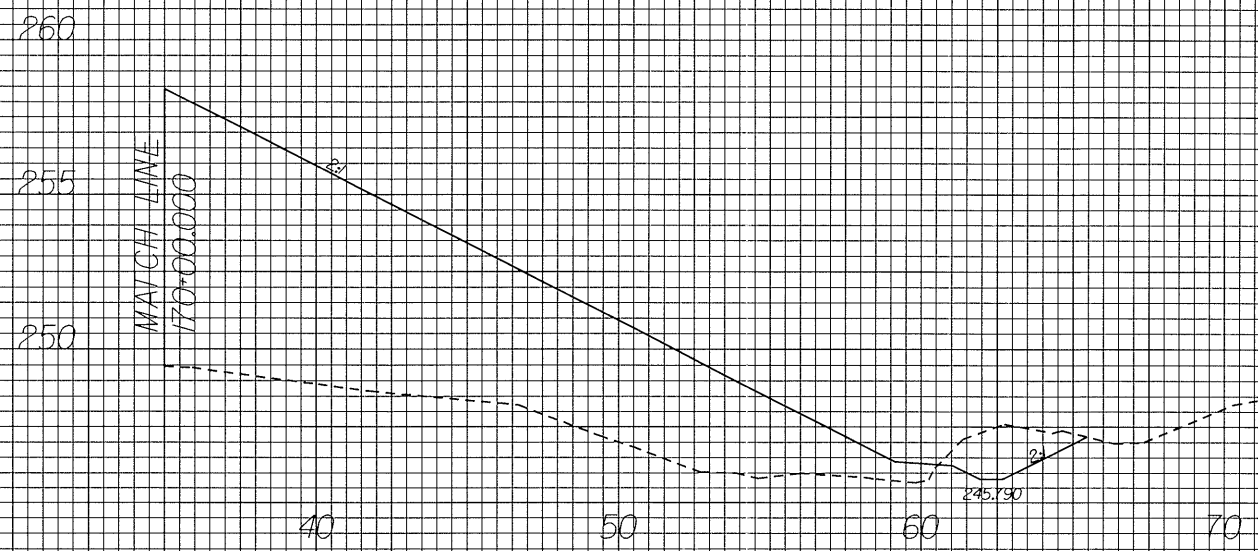

DATE: 02 AUG 2001
 TIME: 07:24:31
 P:\1-2206B\163.dwg