


PROJECT REFERENCE NO. R-2206B SHEET NO. X-71

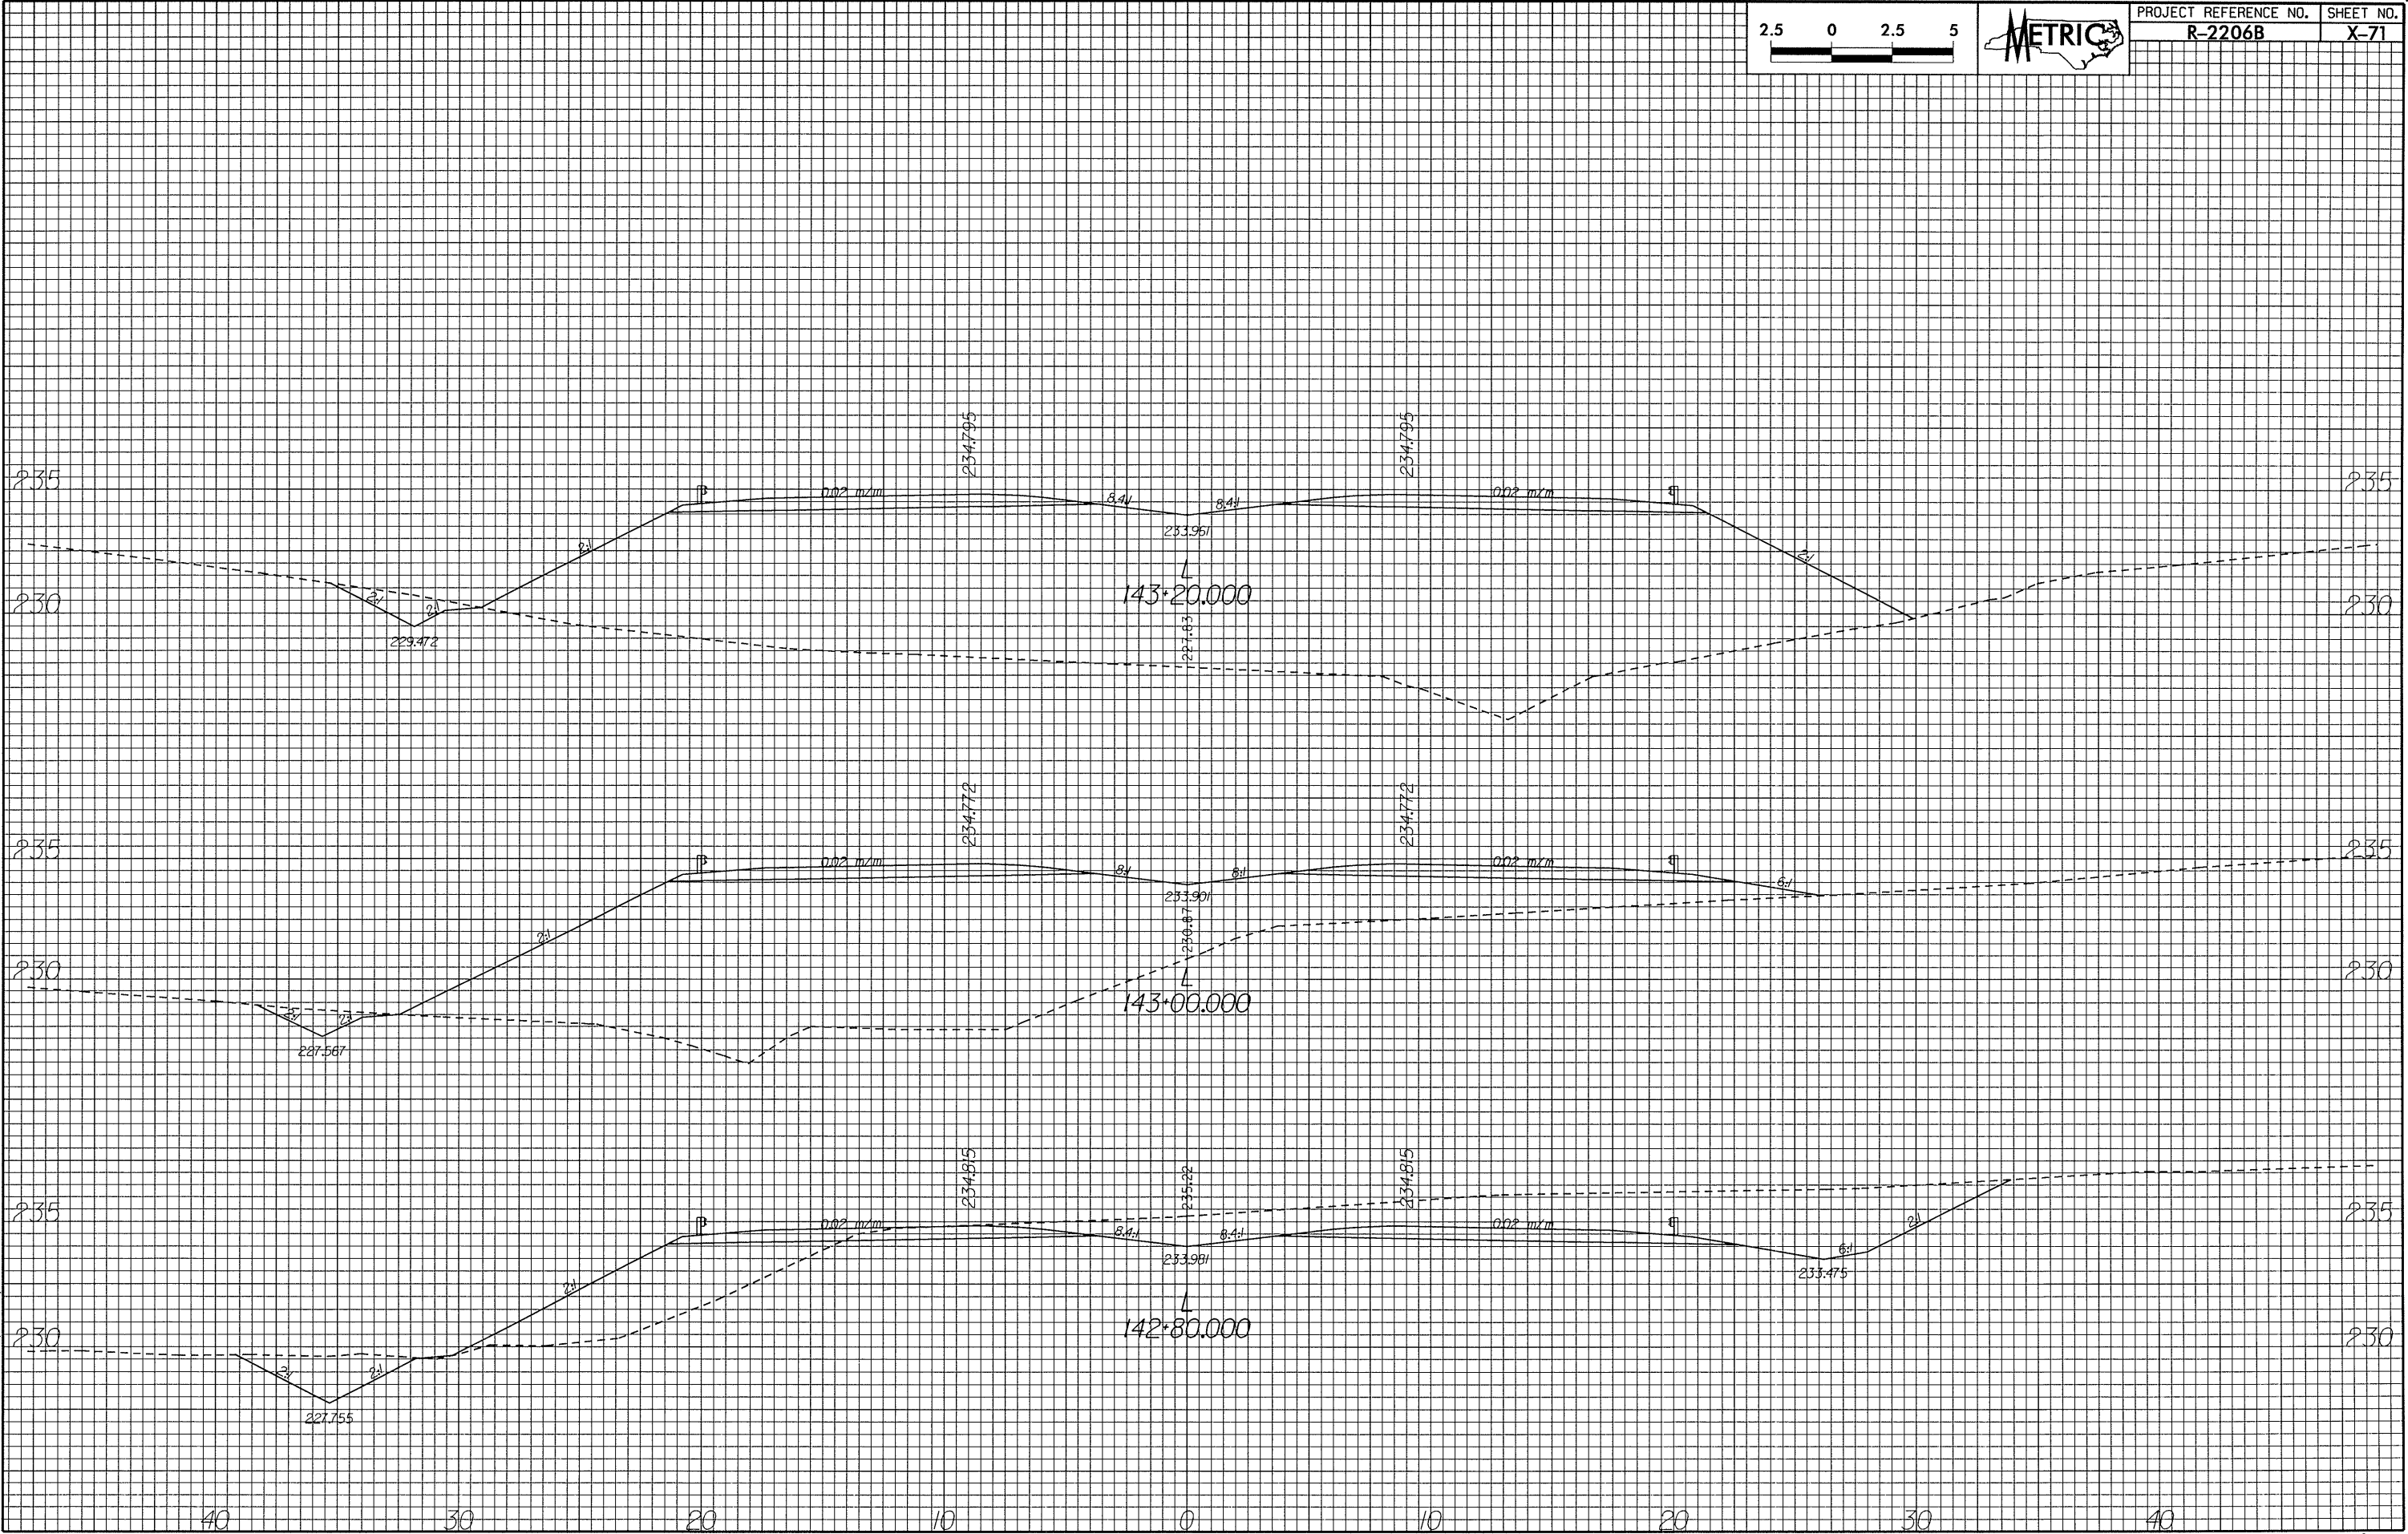

DATE: 02 AUG 2001
TIME: 07:23:31
FILE: 2206B1a2.dwg