


BEGIN BRIDGE SOUTHBOUND 122+73.918
 NORTHBOUND 123+00.622

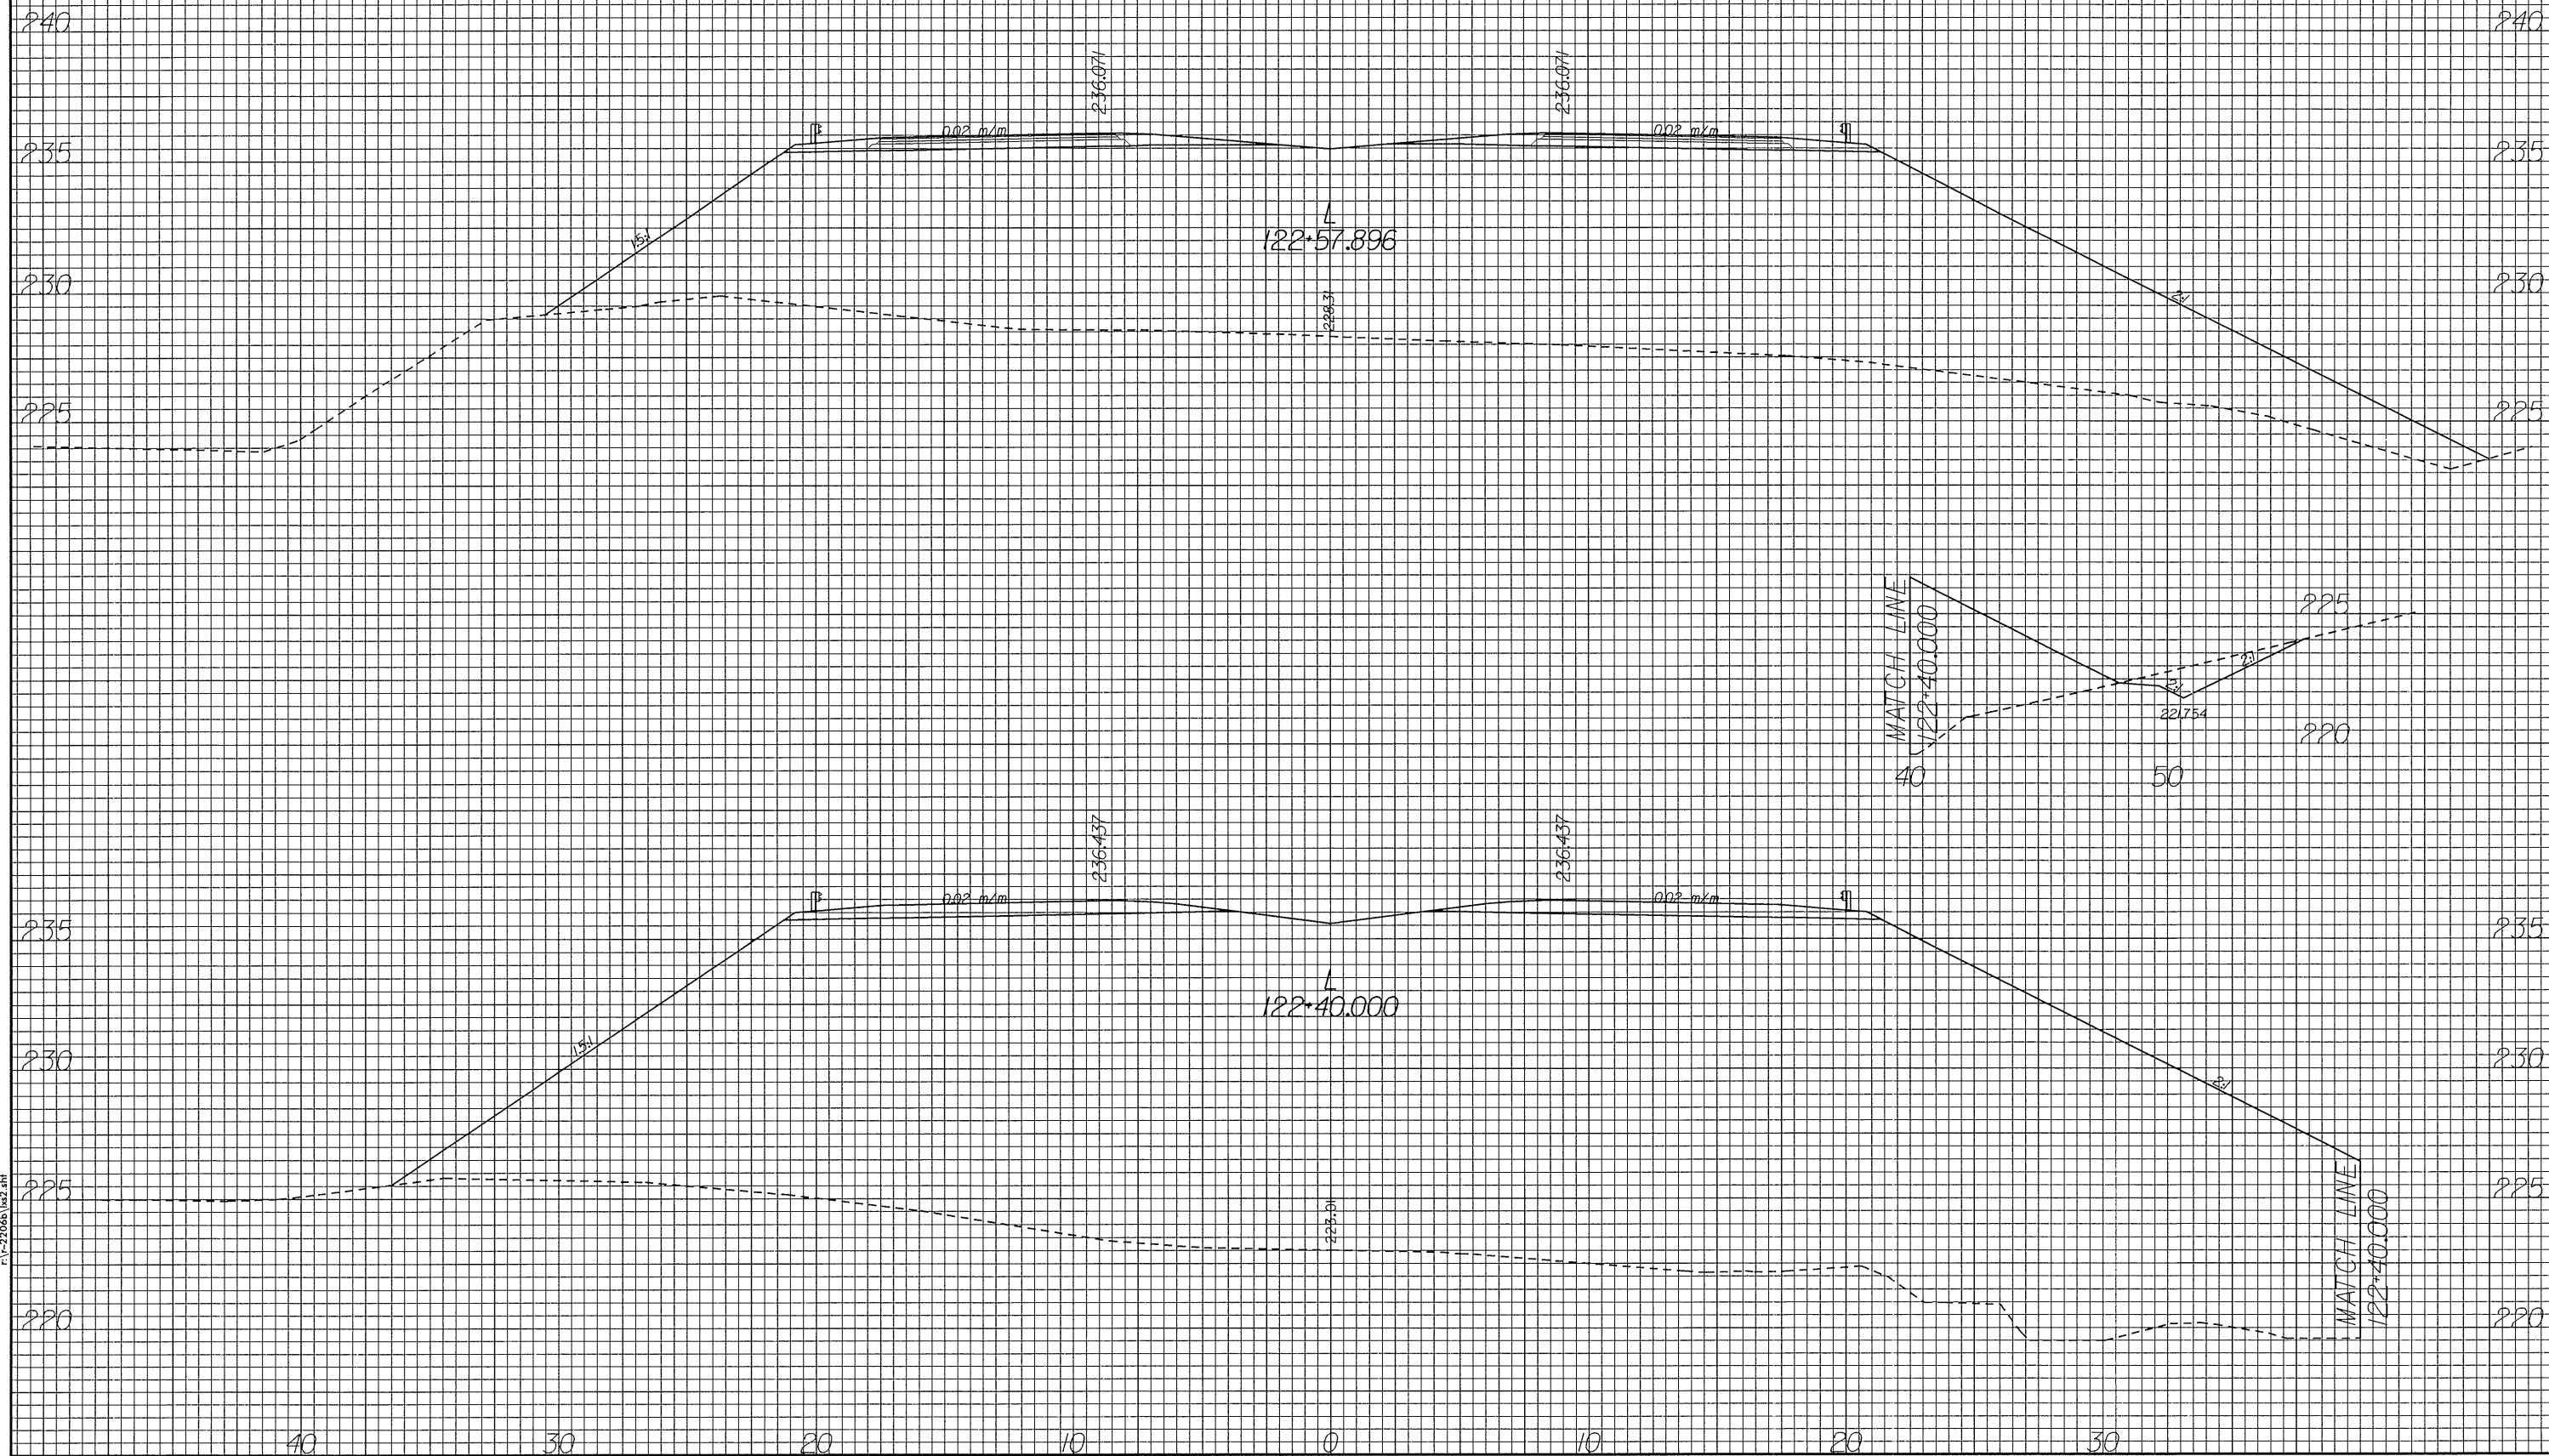

DATE: 02 AUG 2001
 TIME: 07:22:13
 FILE: 2206B\loc2.dwg