



**PLAN OF SPAN C**

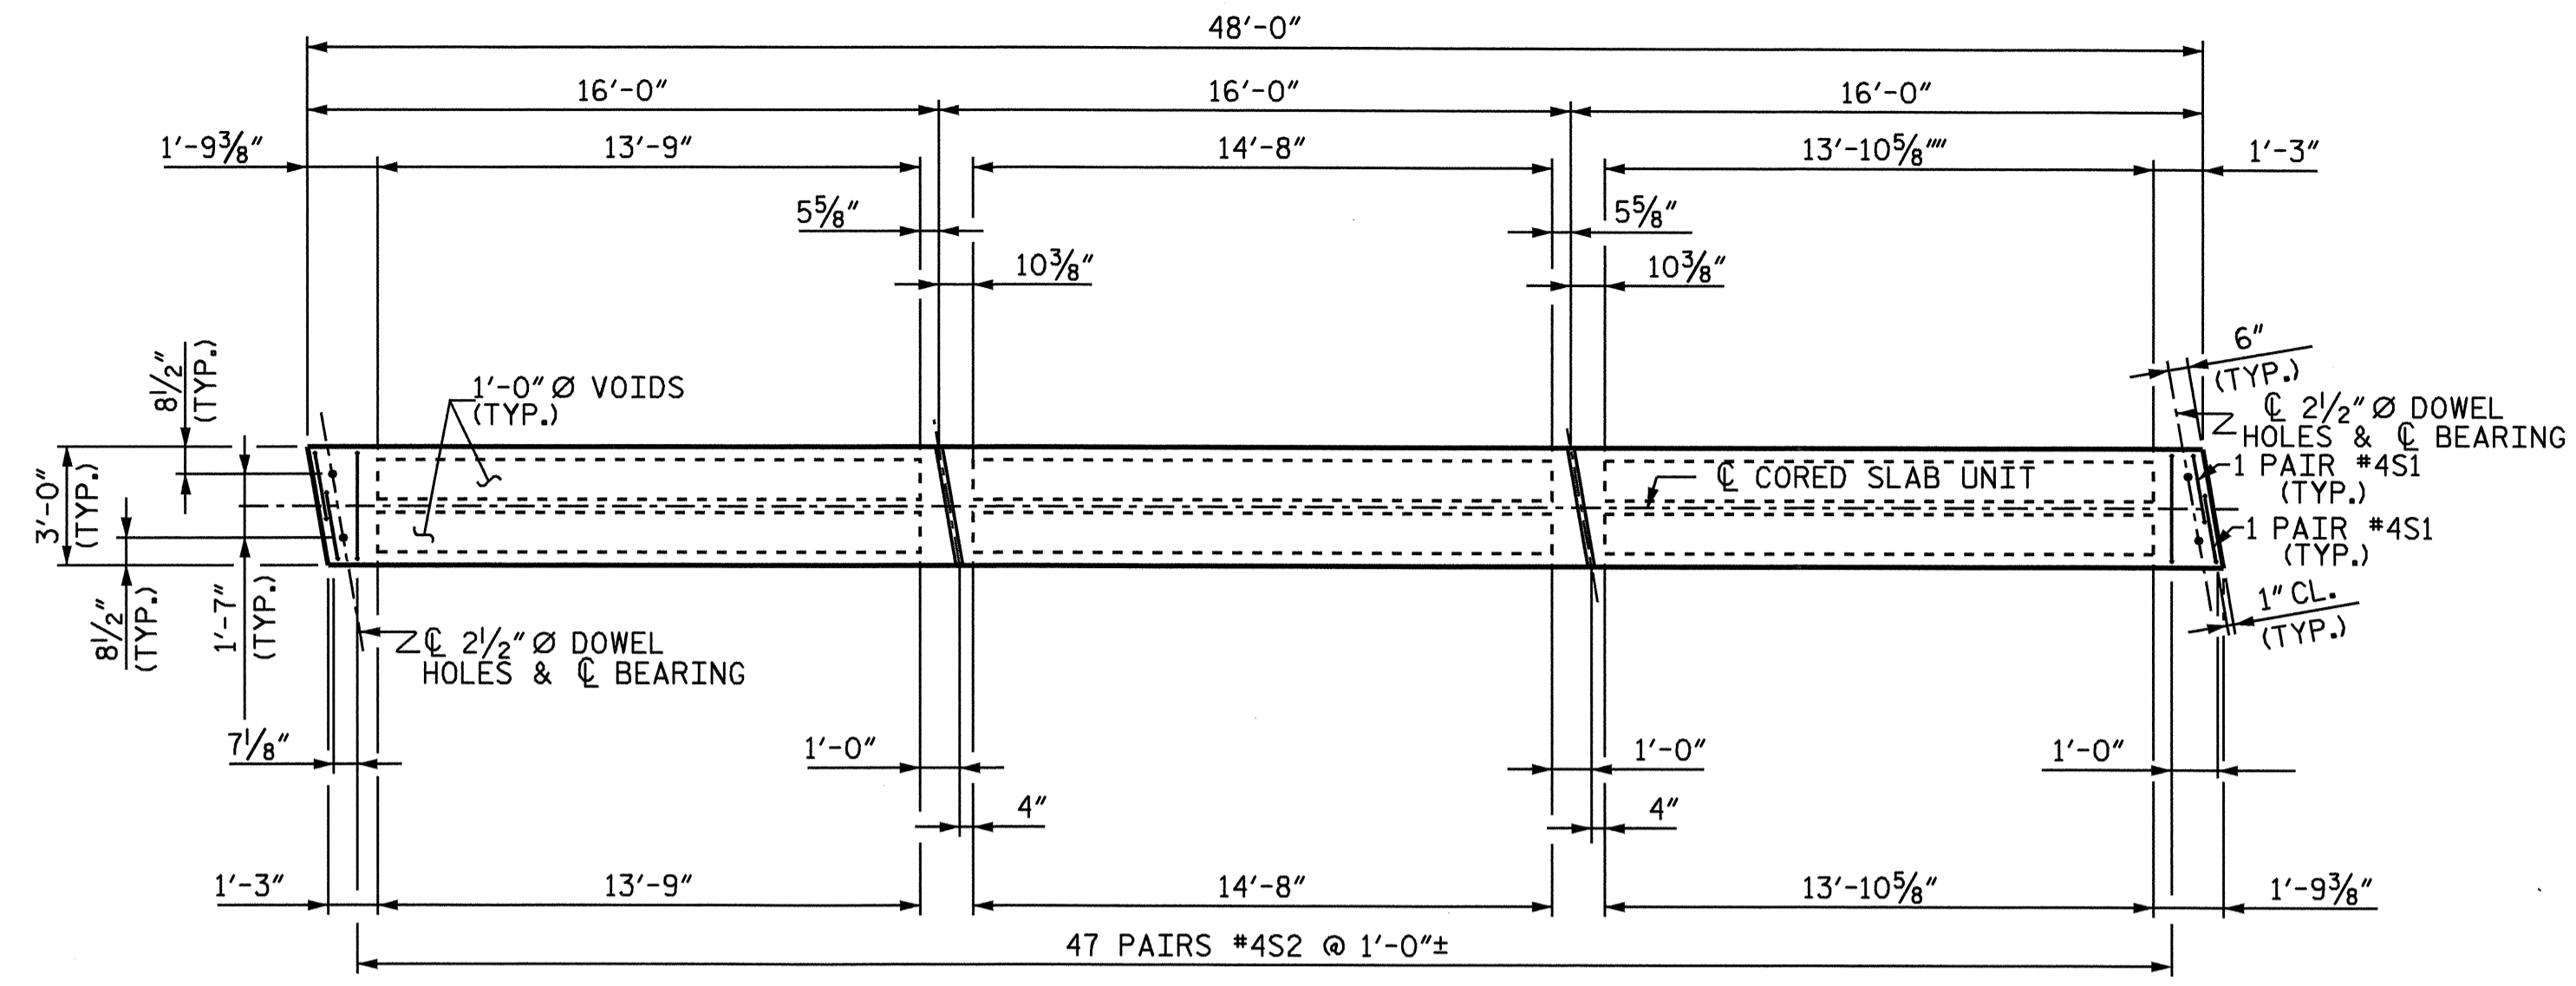


**PLAN OF INTERIOR CORED SLAB UNIT**

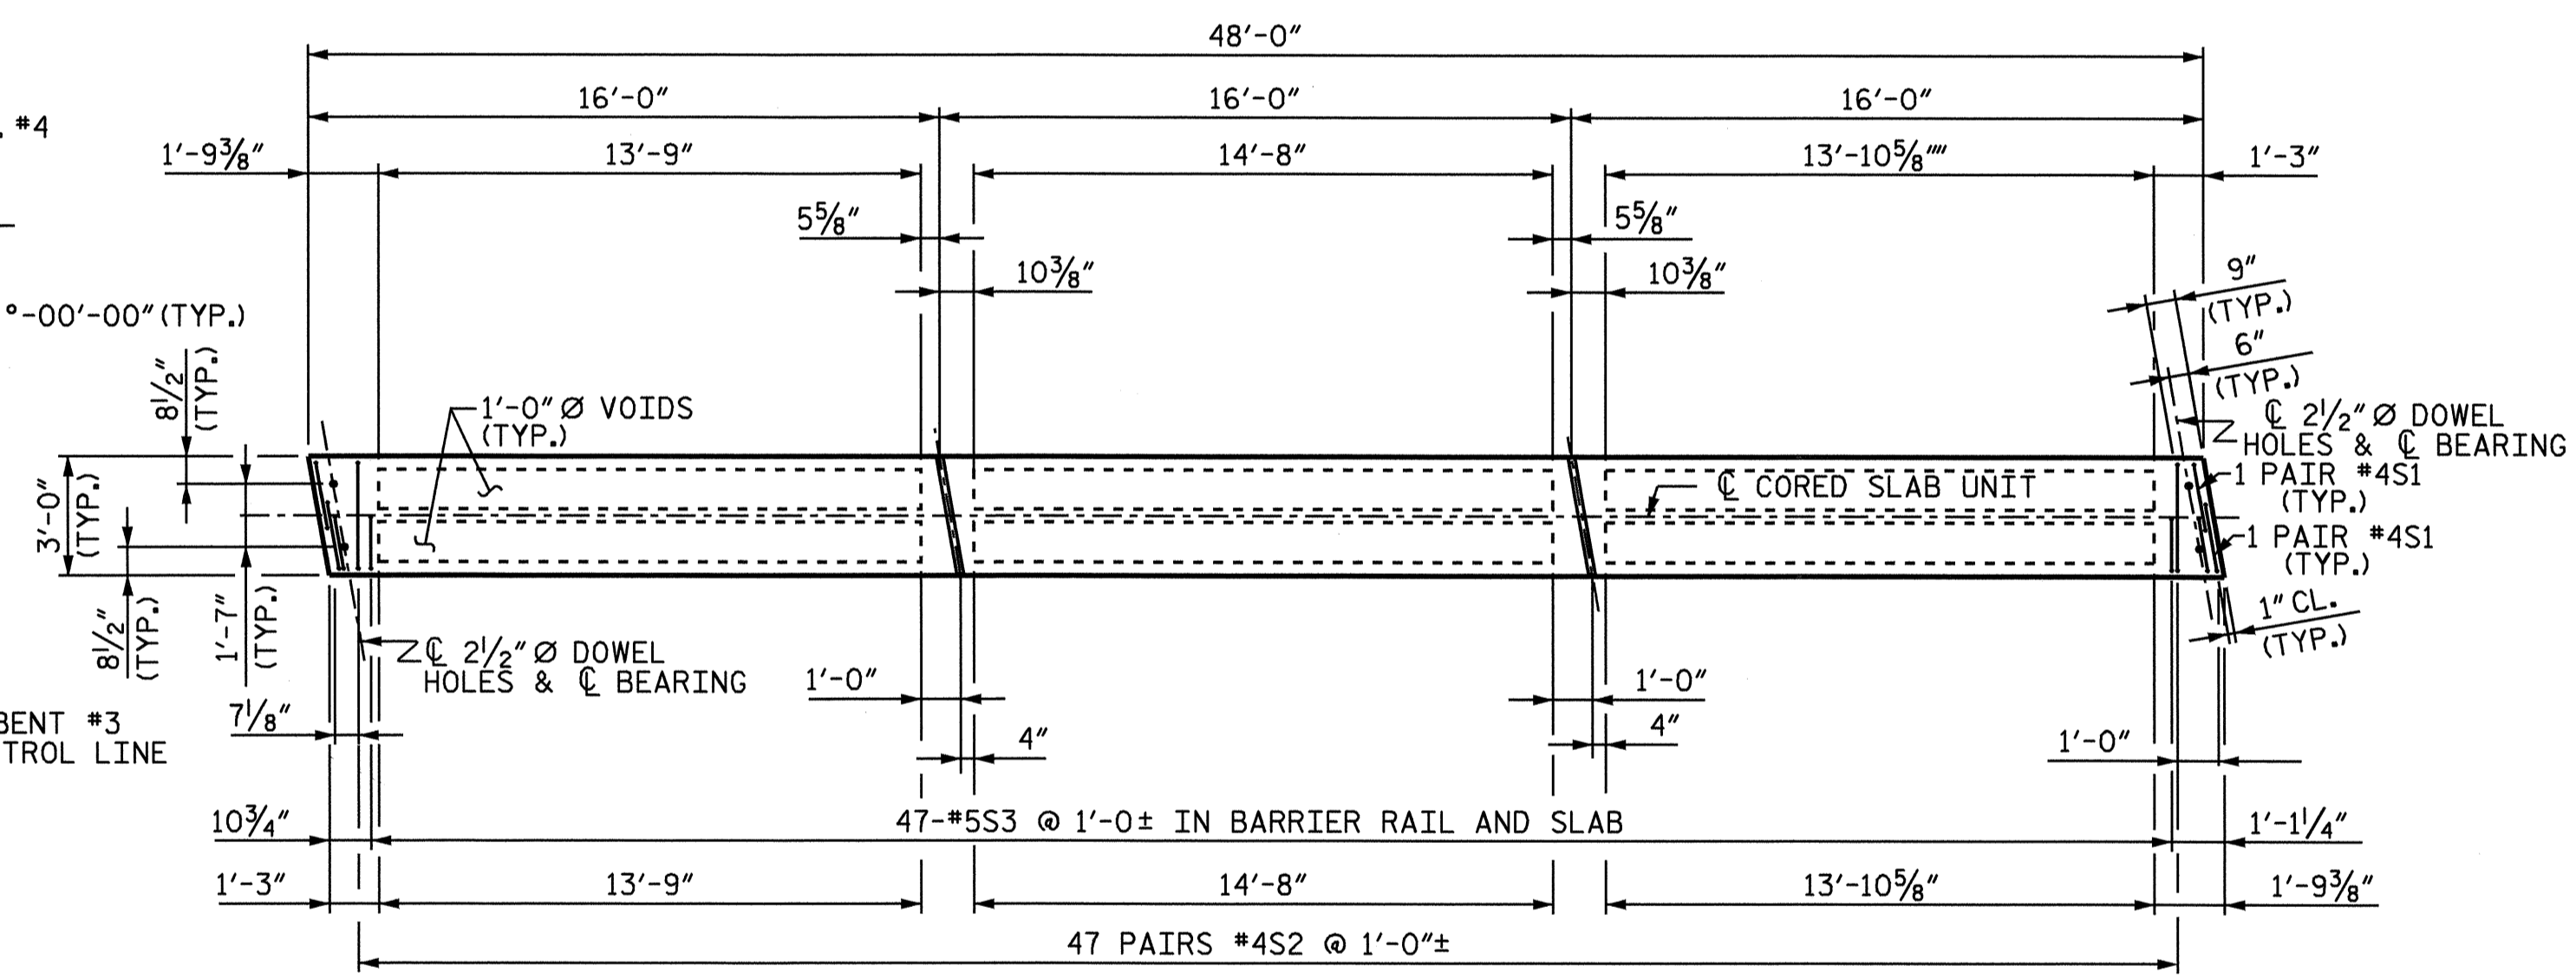

**PLAN OF EXTERIOR CORED SLAB UNIT**

DRAWN BY: H. T. BARBOUR DATE: 3/6/04  
 CHECKED BY: D. A. DAVENPORT DATE: 3/18/04

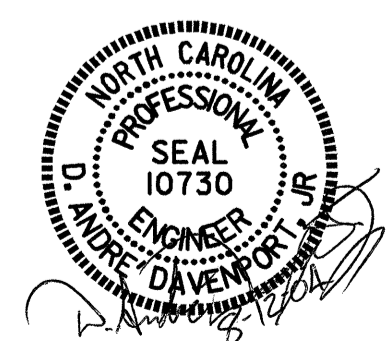

PROJECT NO. B-3879  
NASH COUNTY  
 STATION: 22+61.00-L-  
 SHEET 4 OF 6

STATE OF NORTH CAROLINA DEPARTMENT OF TRANSPORTATION RALEIGH					
SUPERSTRUCTURE PLAN OF SPAN C					
REVISIONS					SHEET NO.
NO.	BY:	DATE:	NO.	BY:	DATE:
1			3		
2			4		
					TOTAL SHEETS 26

STR.#1