


6/2/99

PROJECT REFERENCE NO. B-3879	SHEET NO. 2-B
ROADWAY DESIGN ENGINEER BRYAN C. KEI SEAL 28994	PAVEMENT DESIGN ENGINEER CLARK B. MORRISON SEAL 22896

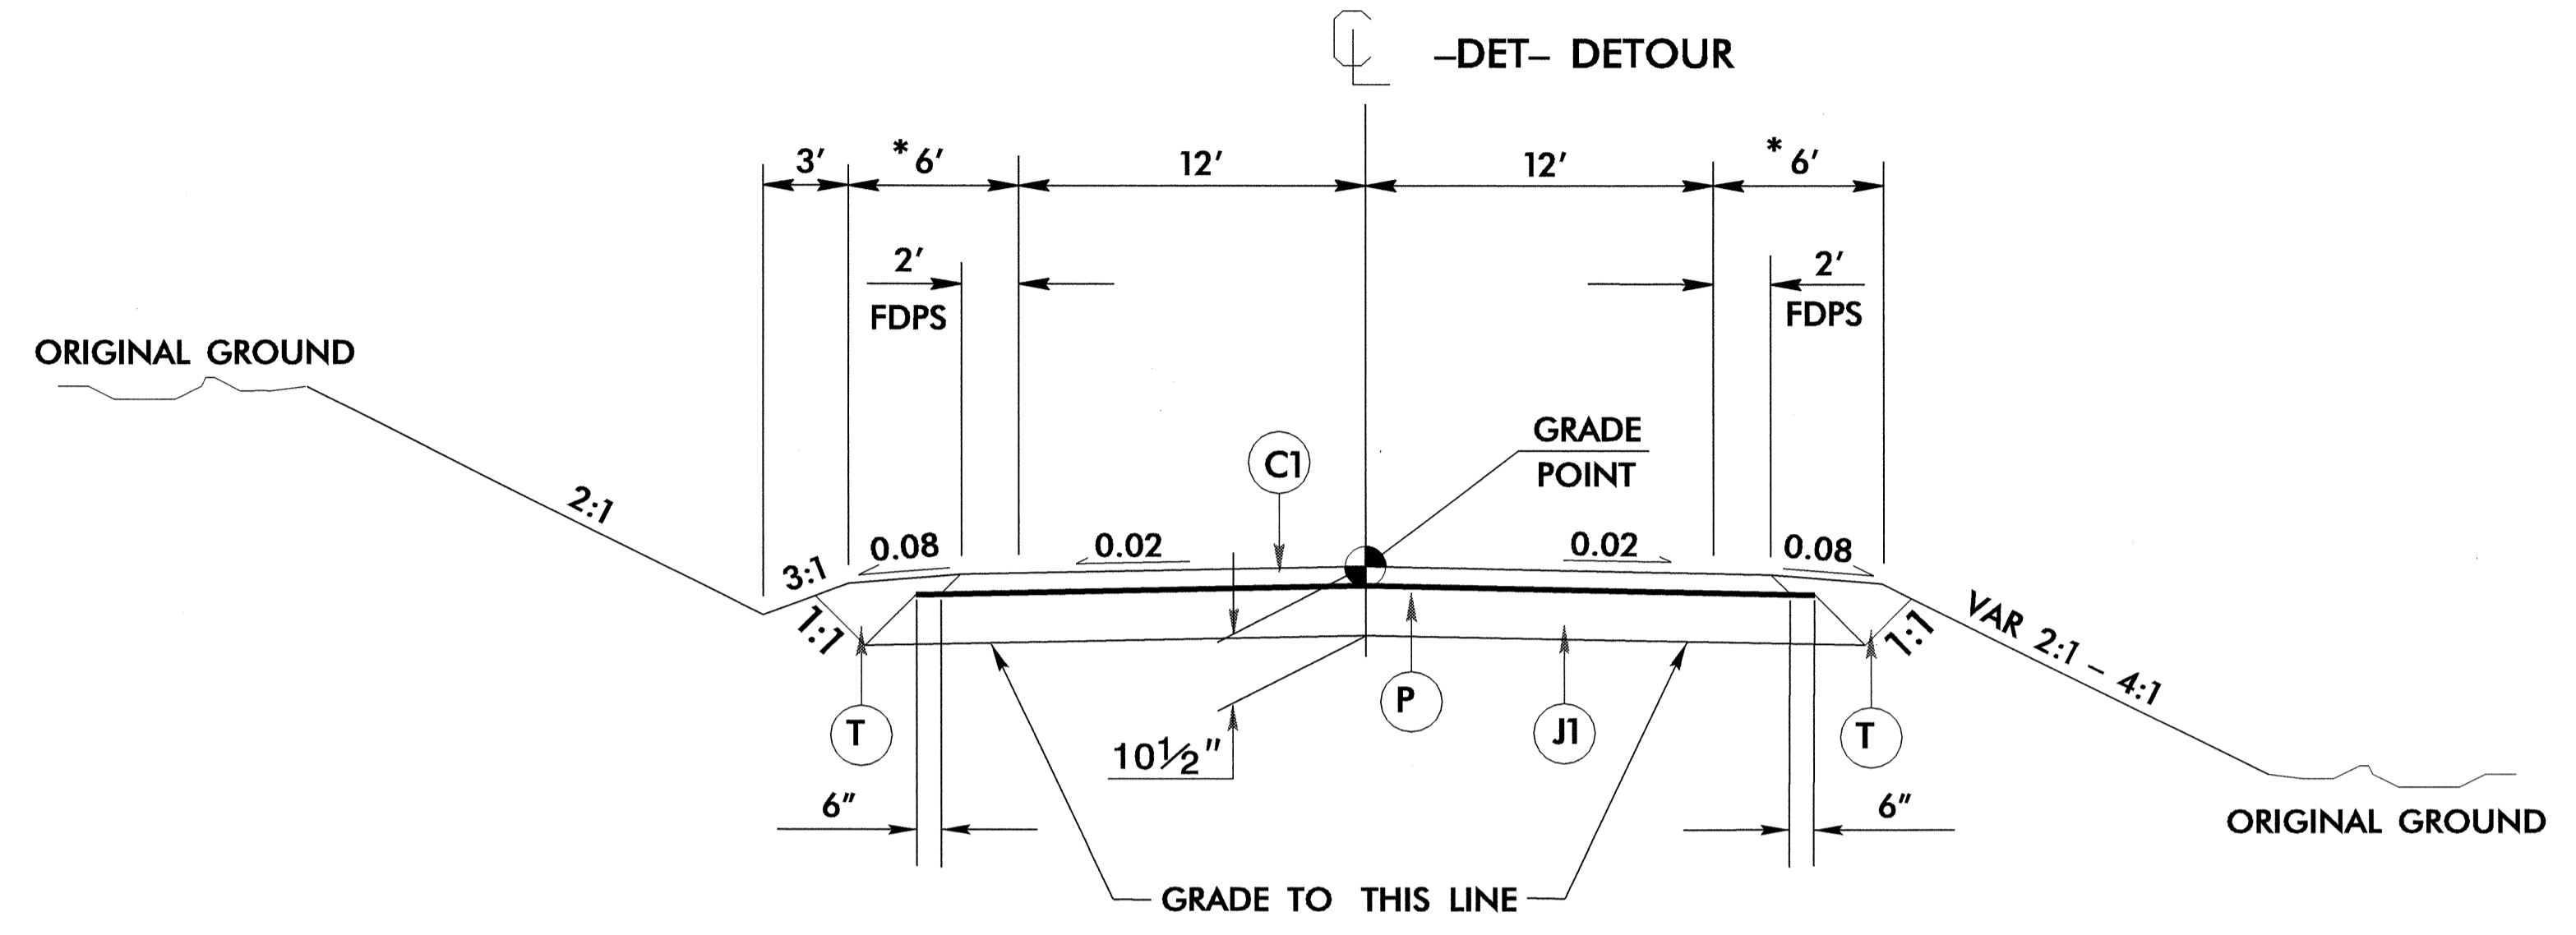

TYPICAL SECTION NO. 4
* WIDEN 2' AT GUARDRAIL LOCATIONS

PAVEMENT SCHEDULE	
C1	2 1/2" TYPE S9.5B
J1	8" ABC (DETOUR)
P	PRIME COAT
T	EARTH MATERIAL

TRANSITION FROM TYPICAL SECTION NO. 2 TO TYPICAL SECTION NO. 4 AS FOLLOWS:
-DET- STA. 10+00.00 TO STA. 12+05.15

USE TYPICAL SECTION NO. 4 AS FOLLOWS:
-DET- STA. 12+05.15 TO STA. 16+62 +/- (BEGIN BRIDGE)
-DET- STA. 18+43 +/- (END BRIDGE) TO STA. 19+90.80

11-JUN-2004 10:27
R:\Proj\183879\typ_2b\jenniferevans - AT