





8/23/99



PROJ. REFERENCE NO.
B3879

SHEET NO.
X-10

50 40 30 20 10 0 10 20 30 40 50 60 70 80 90 100

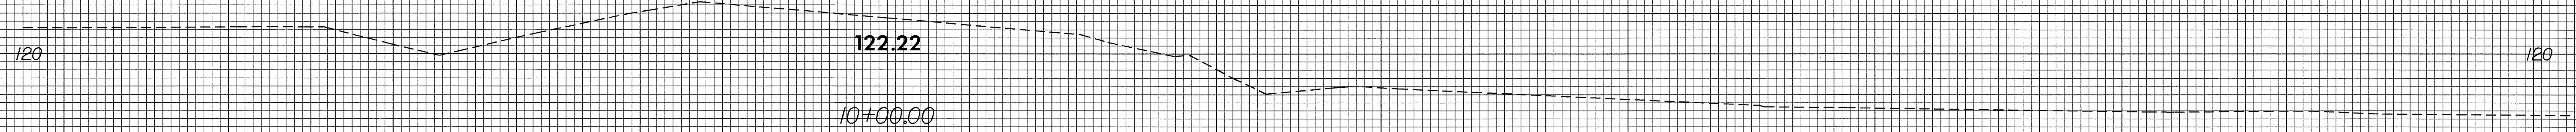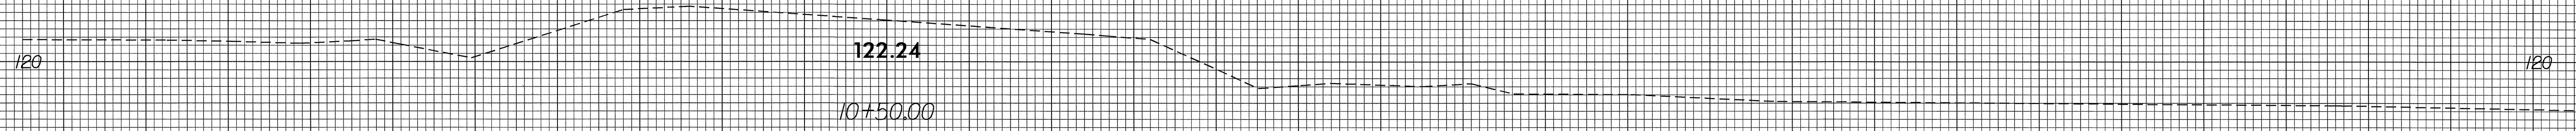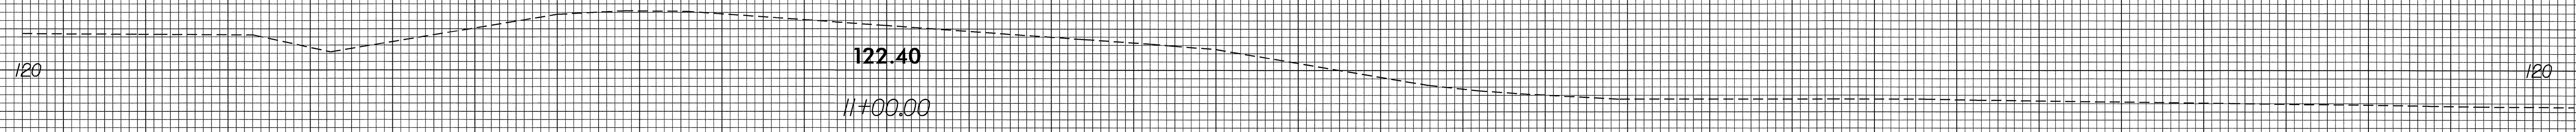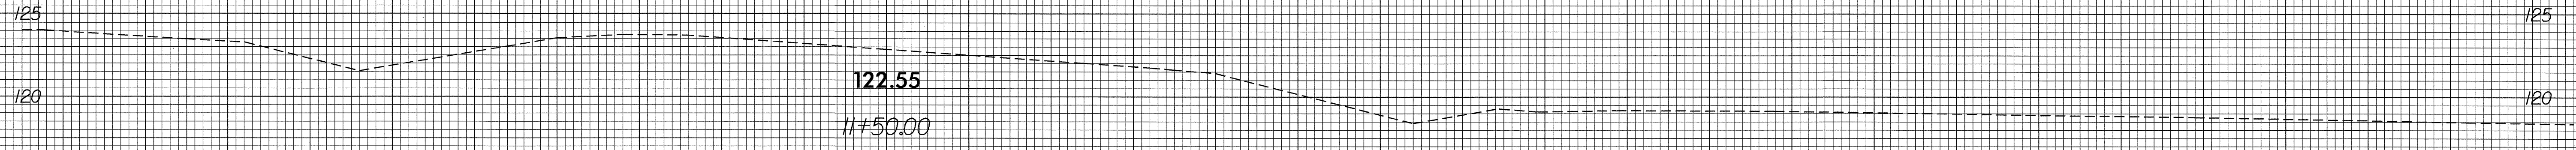

50 40 30 20 10 0 10 20 30 40 50 60 70 80 90 100

I:\JUN-2004 14:23
R:\YSI\For\thru\B3879\1-x10\jenniferevans rd-090ce34.dgn
jenniferevans rd-090ce34