



STATE	PROJECT NO.	SHEET NO.	TOTAL SHTS.
N.C.	R-4468A	SIGN 5	
F. A. PROJECT NO.			
PROJECT ID. NO.			34632.3.1

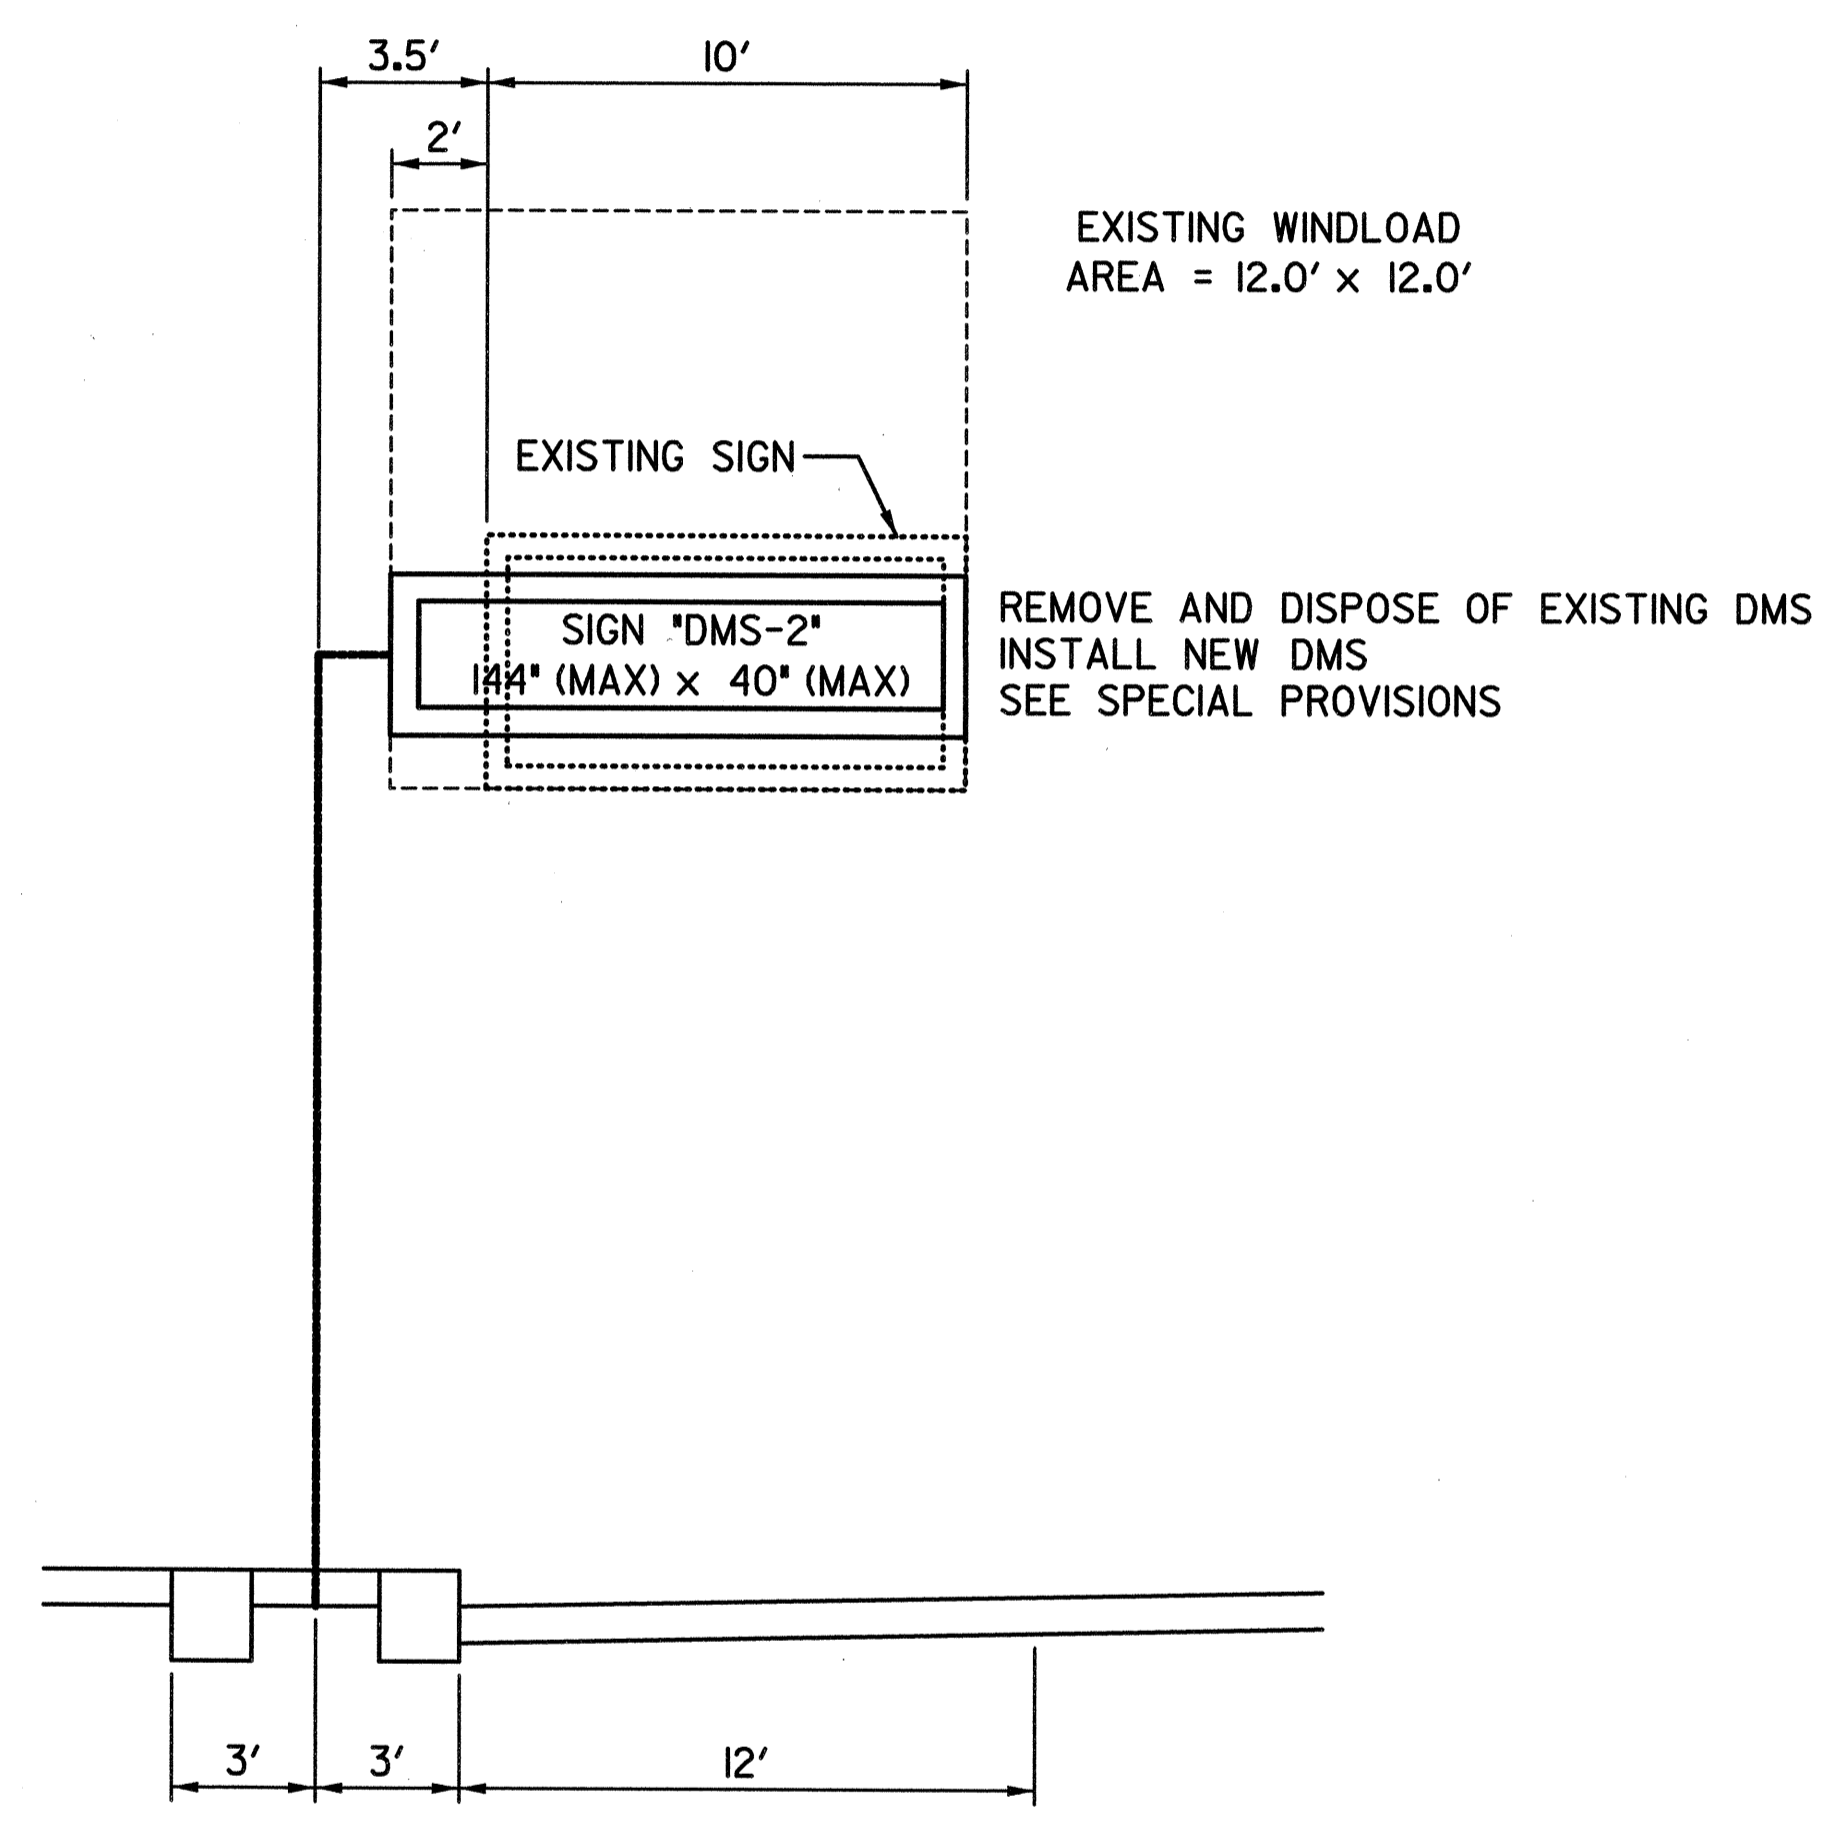

EXISTING OVERHEAD SIGN ASSEMBLY "DMS-2"

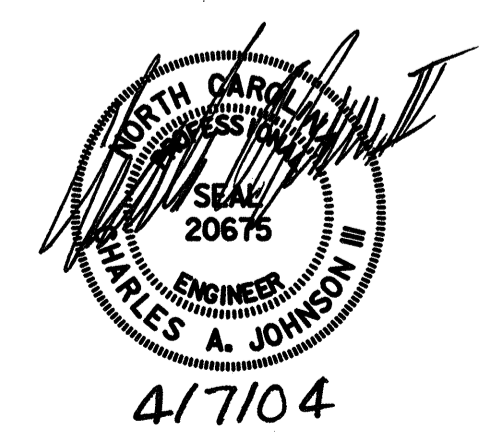

HNTB HNTB NORTH CAROLINA, P.C.
343 E. Six Forks Rd., Suite 200
Raleigh, North Carolina 27609

I-85/I-40 HILLSBOROUGH WEIGH STATION UPGRADE

EXISTING OH ASSEMBLY "DMS-2"

SCALE	NONE	N. C. DEPARTMENT OF TRANSPORTATION	REVISIONS	
DATE	01-2004			
DWG. BY	KHI	DIVISION OF HIGHWAYS TRAFFIC ENGINEERING BRANCH		
DESIGN BY	CAJ			
APPROVED	CAJ			