


TIP PROJECT: R-4468A

C201311

CONTRACT:

See Sheet 1-A For Index of Sheets

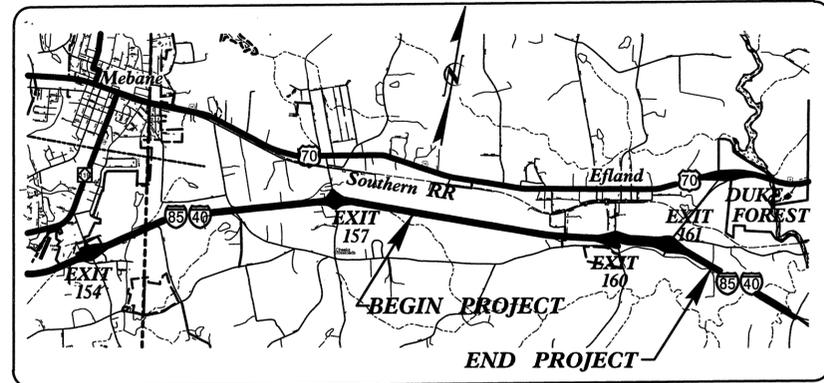


VICINITY MAP

STATE OF NORTH CAROLINA
 DIVISION OF HIGHWAYS
ORANGE COUNTY

LOCATION: I-85/I-40 HILLSBOROUGH WEIGH STATION UPGRADE

TYPE OF WORK: INSTALLATION OF COMMUNICATIONS CABLE, CONDUIT
WEIGH-IN-MOTION EQUIPMENT, GUARDRAIL,
TRAFFIC CONTROL, AND SIGNING.

STATE	STATE PROJECT REFERENCE NO.	SHEET NO.	TOTAL SHEETS
N.C.	R-4468A	1	
STATE PROJ. NO.	F.A. PROJ. NO.	DESCRIPTION	
34632.3.1	TCSP-711(4)	CONST.	

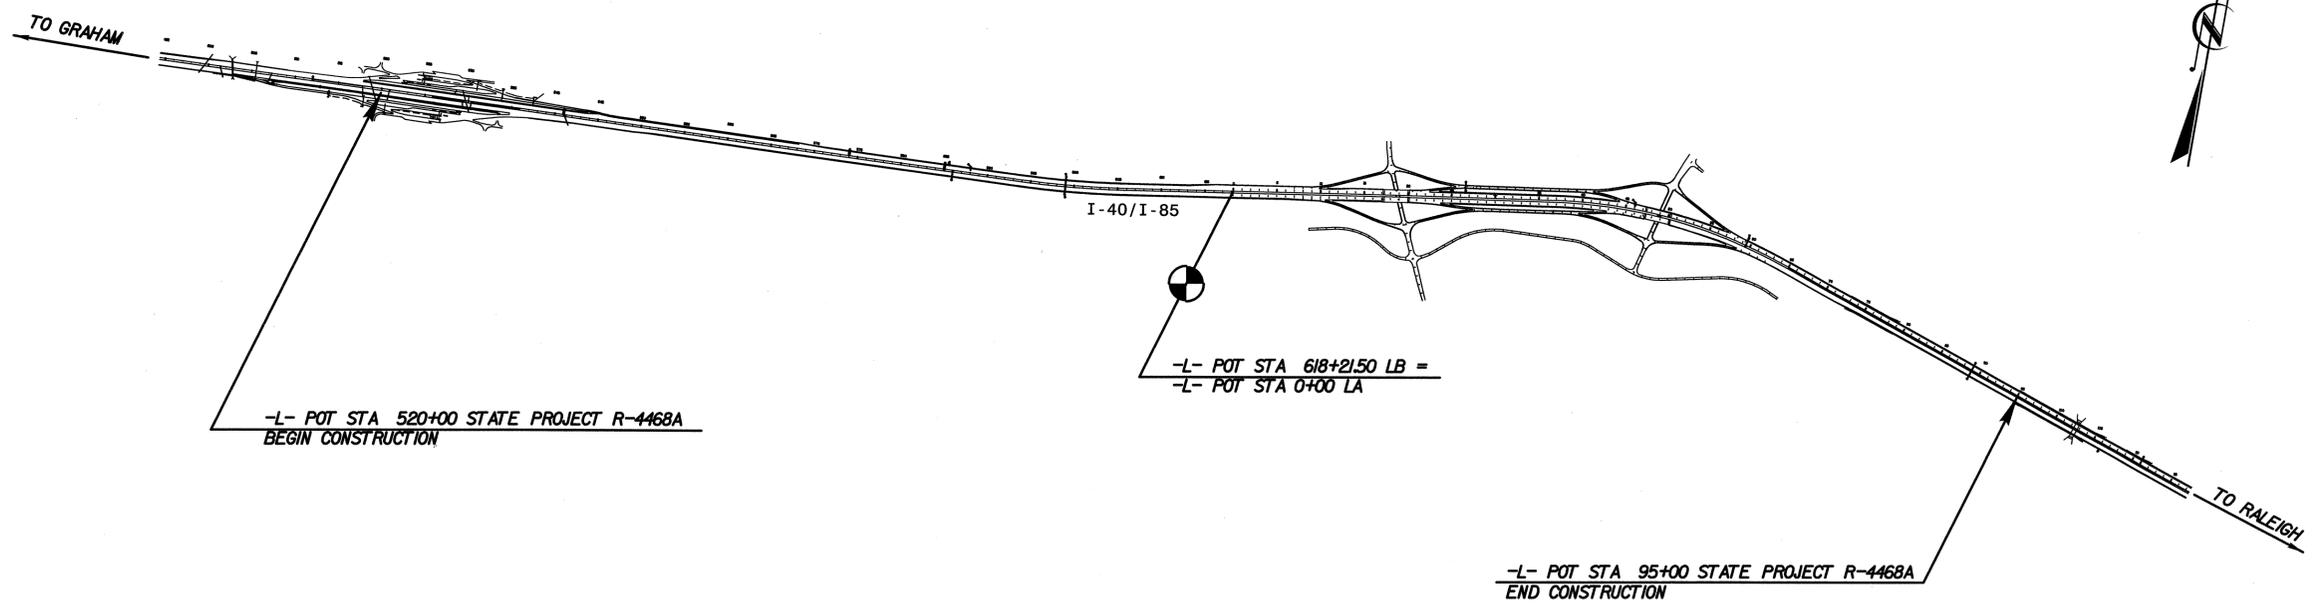

PROJECT LENGTH

TOTAL LENGTH OF TIP PROJECT NO. R-4468A =
3.659 MILES

Prepared In the Office of:

HNTB HNTB NORTH CAROLINA, P.C.
343 E. Six Forks Rd., Suite 200
Raleigh, North Carolina 27609

2002 STANDARD SPECIFICATIONS

ENRICO A. ROQUE, PE
PROJECT ENGINEER

SCOTT A. YARLEY, PE
PROJECT DESIGN ENGINEER

LETTING DATE:
NOVEMBER 16, 2004

ROADWAY DESIGN

ROADWAY DESIGN SEAL 19824
ENRICO A. ROQUE
9/27/04

NC DOT CONTACTS:
TRAFFIC ENGINEERING AND SAFETY SYSTEMS BRANCH
G.G. MURR, JR., P.E. - TRAFFIC MANAGEMENT SYSTEMS ENGINEER
TOM PARKER - TRAFFIC MANAGEMENT SYSTEMS ITS ENGINEER
SHERRY YOW - TRAFFIC MANAGEMENT SYSTEMS PROJECT DESIGN ENGINEER

DIVISION OF HIGHWAYS
STATE OF NORTH CAROLINA

STATE DESIGN ENGINEER
DEPARTMENT OF TRANSPORTATION
FEDERAL HIGHWAY ADMINISTRATION

APPROVED
DIVISION ADMINISTRATOR

DATE