



SPAN "B"

SPAN "A"

NOTES

STIRRUPS IN CAP MAY BE SHIFTED AS NECESSARY TO CLEAR ANCHOR BOLTS.

HOOKS ON "V" BARS MAY BE TURNED AS NECESSARY FOR PLACING REINFORCING STEEL.

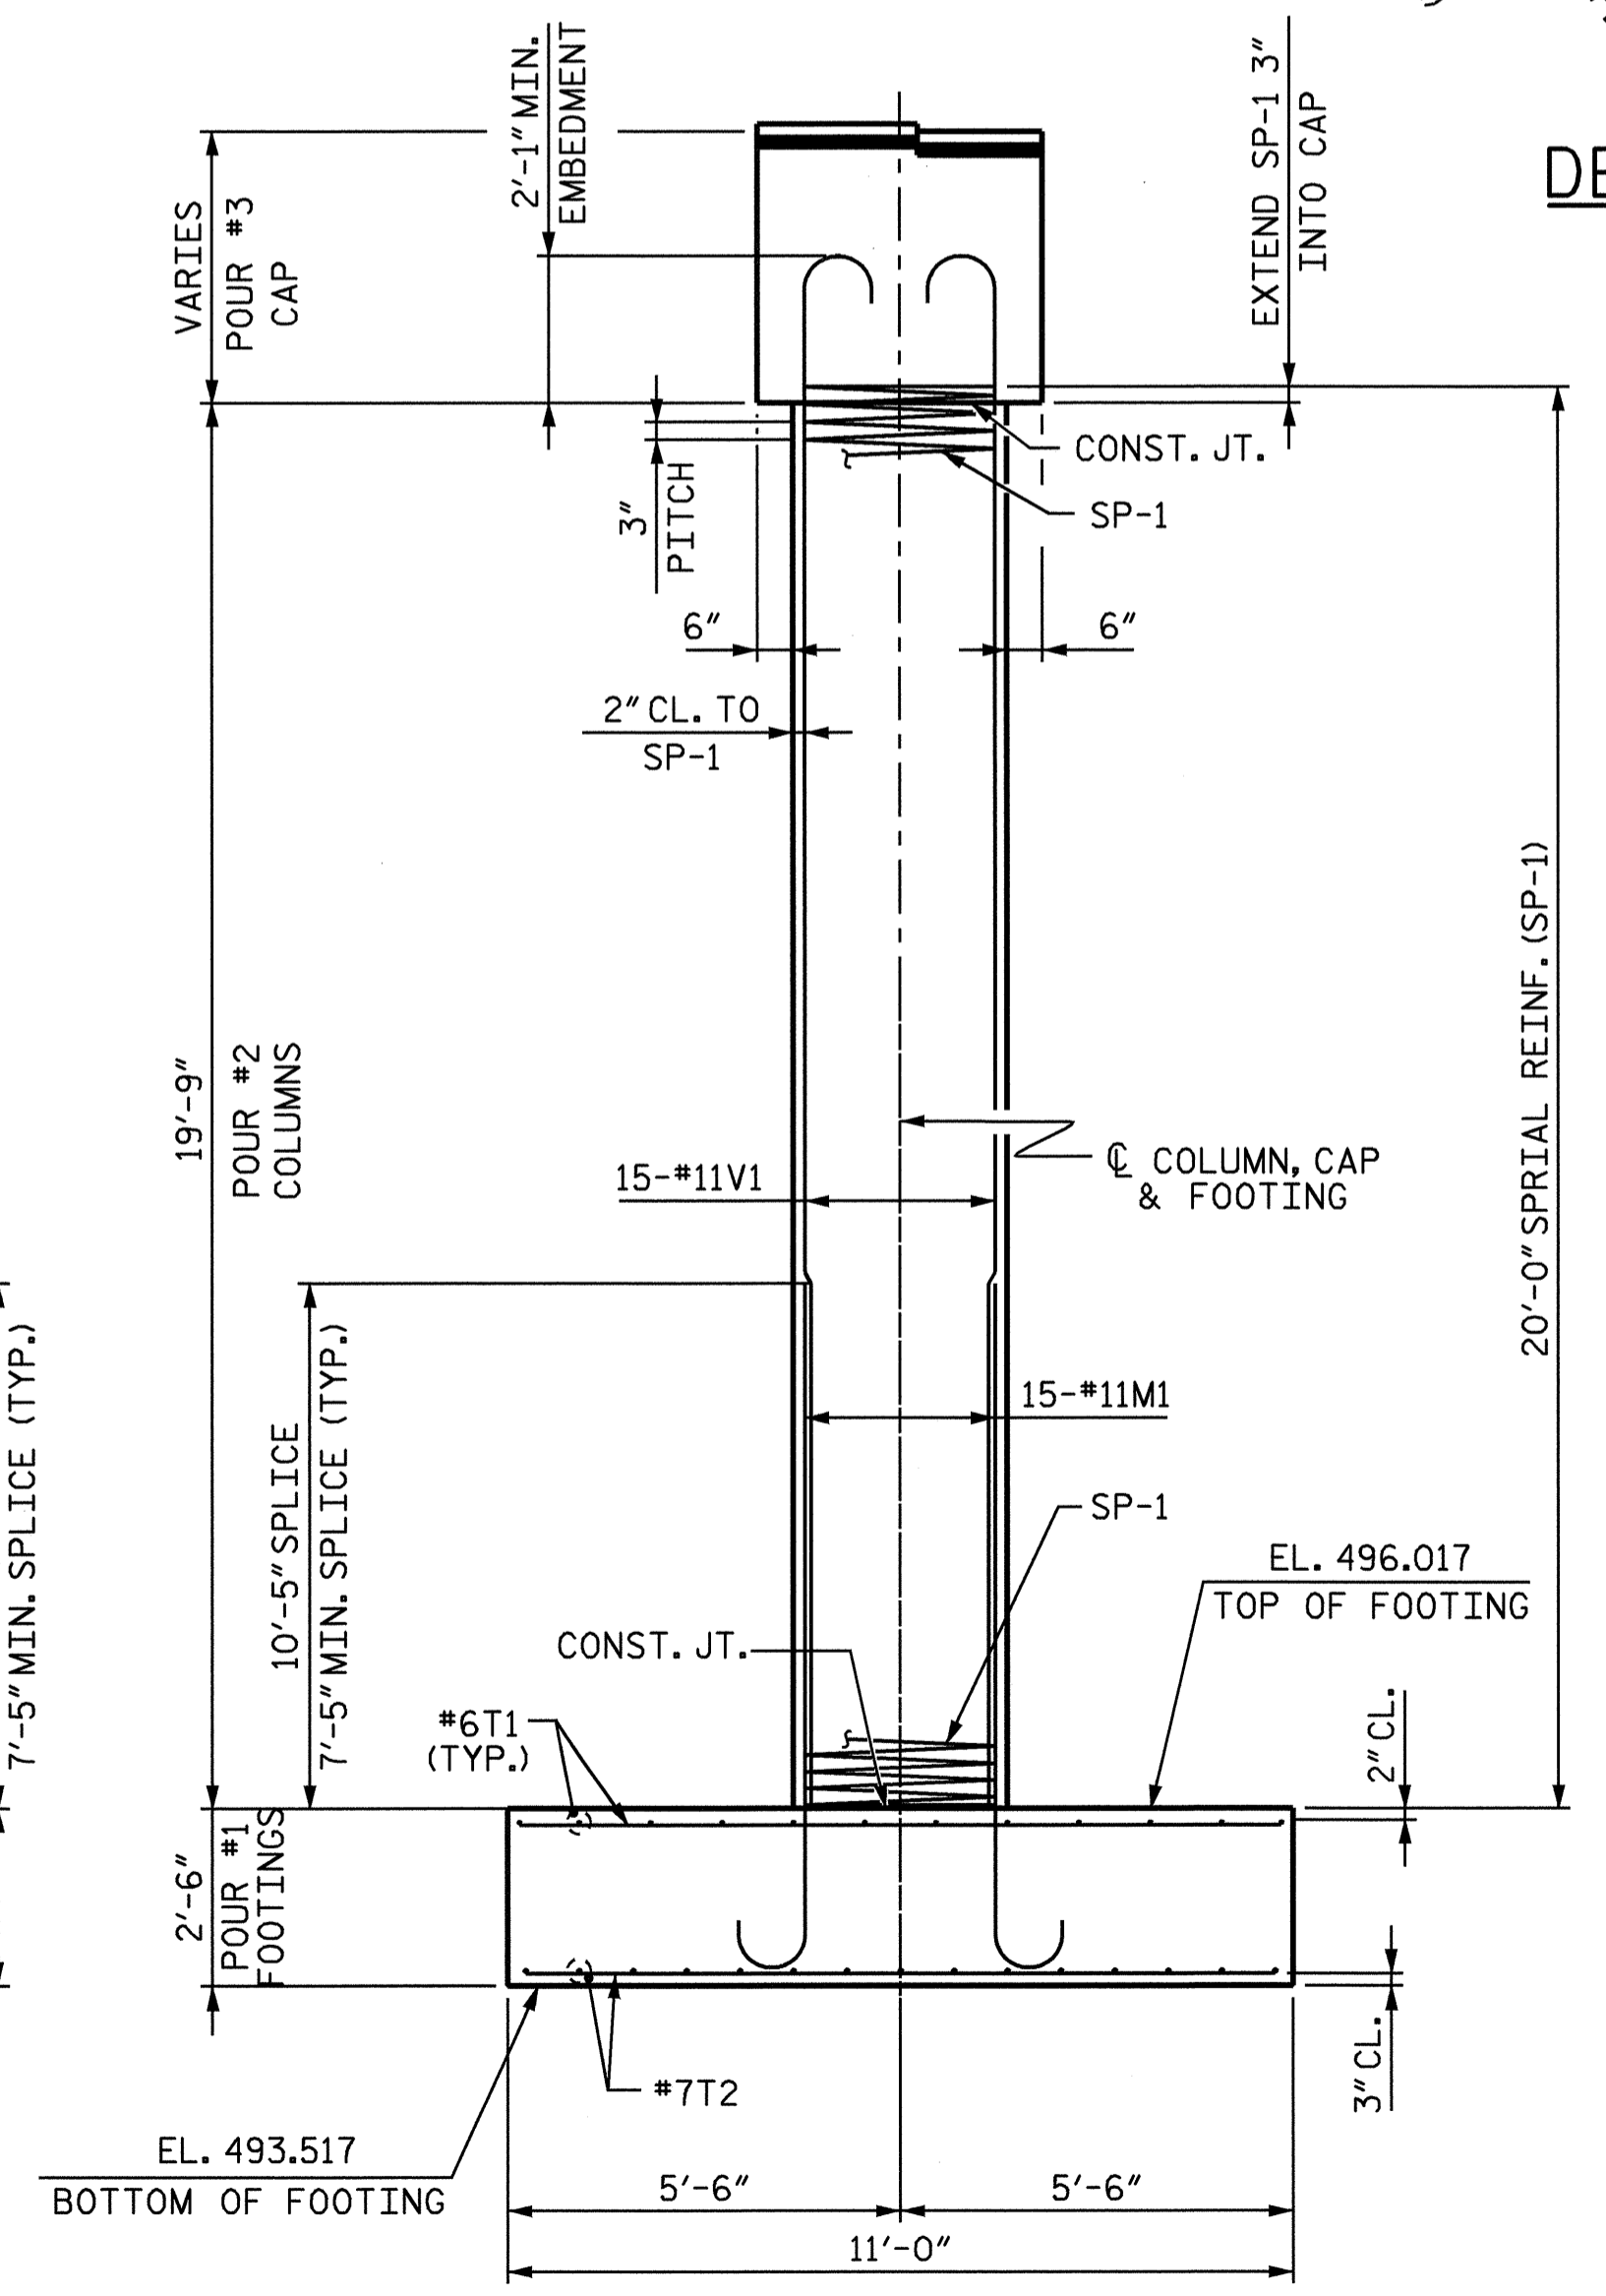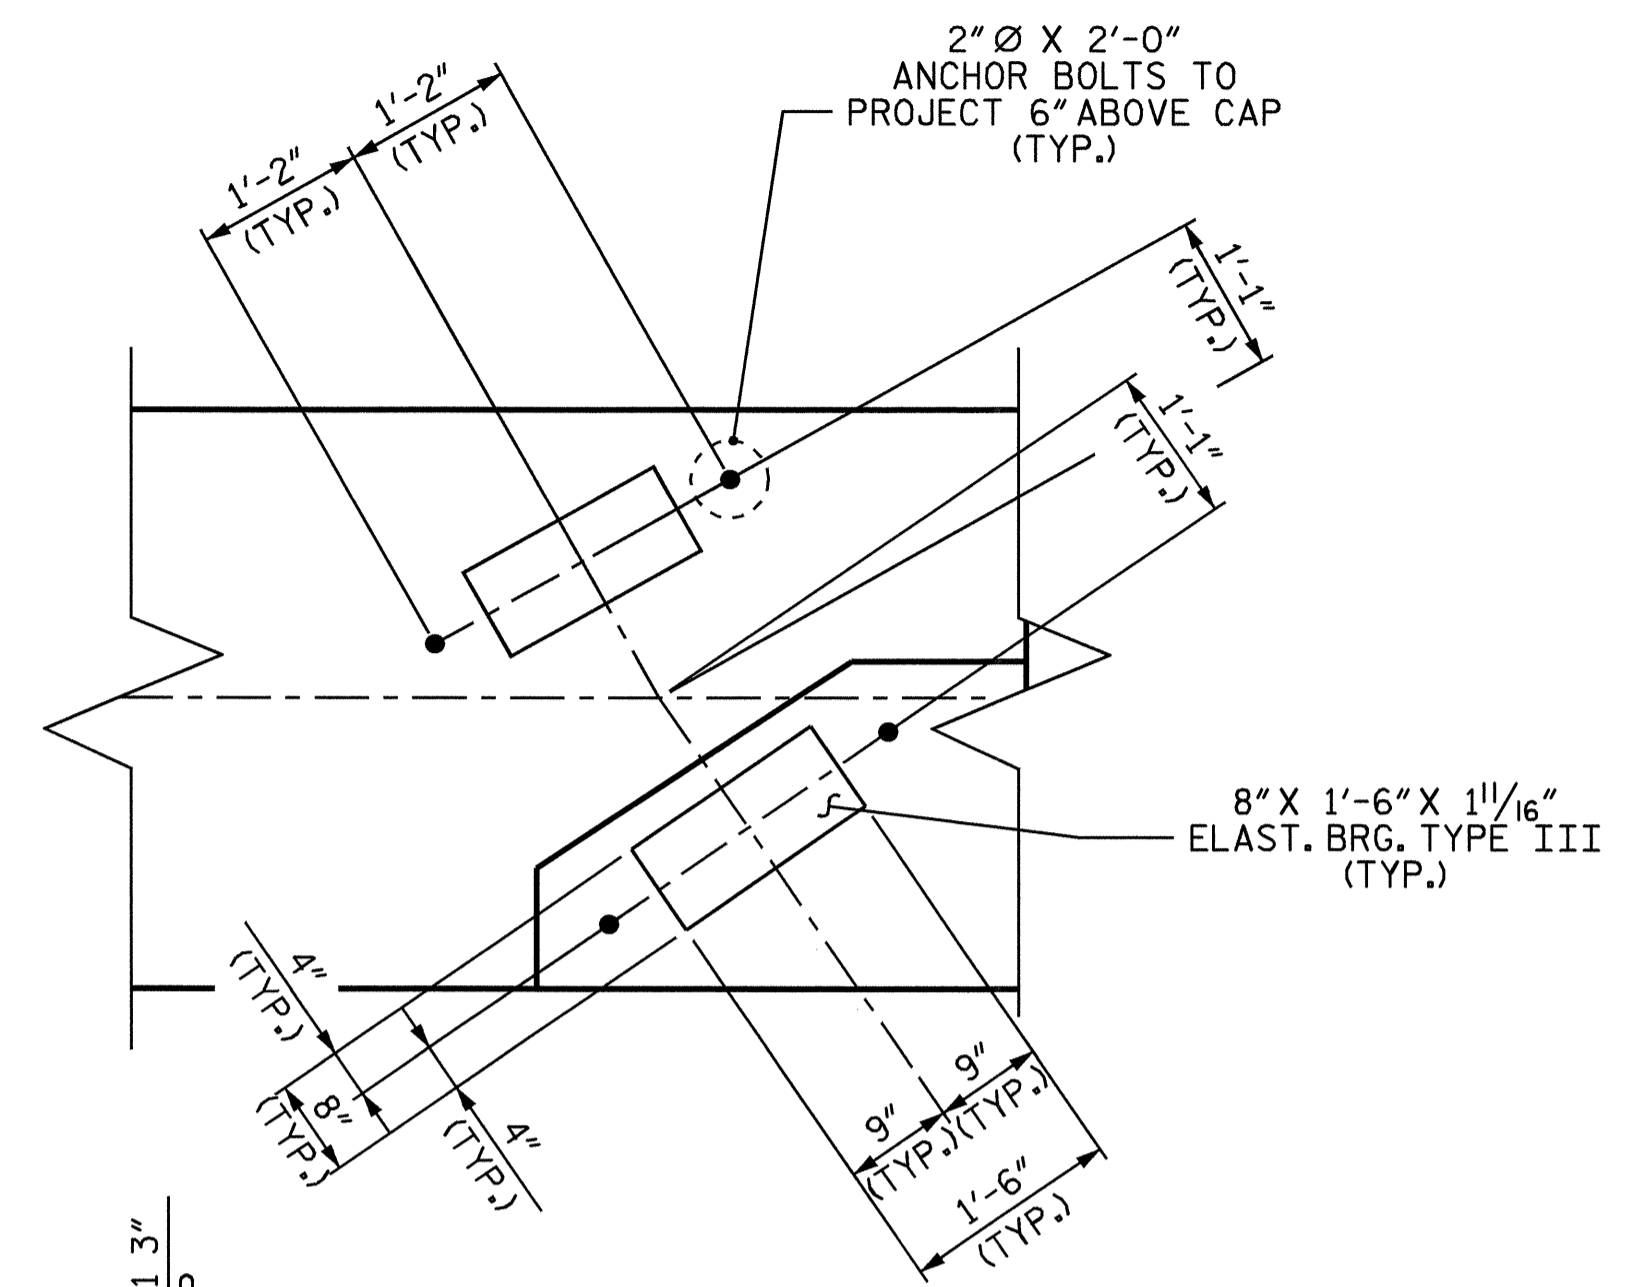


PROJECT NO. B-3506

RANDOLPH COUNTY

STATION: 17+97.50-L-

SHEET 1 OF 2

STATE OF NORTH CAROLINA					
DEPARTMENT OF TRANSPORTATION					
RALEIGH					
SUBSTRUCTURE BENT #1					
REVISIONS					SHEET NO.
NO.	BY:	DATE:	NO.	BY:	DATE:
1			3		
2			4		
TOTAL SHEETS					35

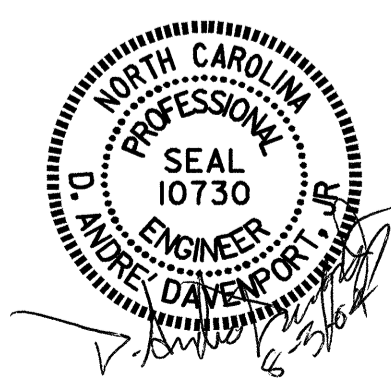

DRAWN BY: H. T. BARBOUR DATE: 4-13-04

CHECKED BY: D. A. DAVENPORT DATE: 4-04

03-AUG-2004 12:28

w:\squad\3506\barbour\microstation\B-3506.sd.B*.01.dgn

adavenport

STR. #1

NC005