
SHEET NO. TIP NO. R-0513 A & BA

SIGN-49

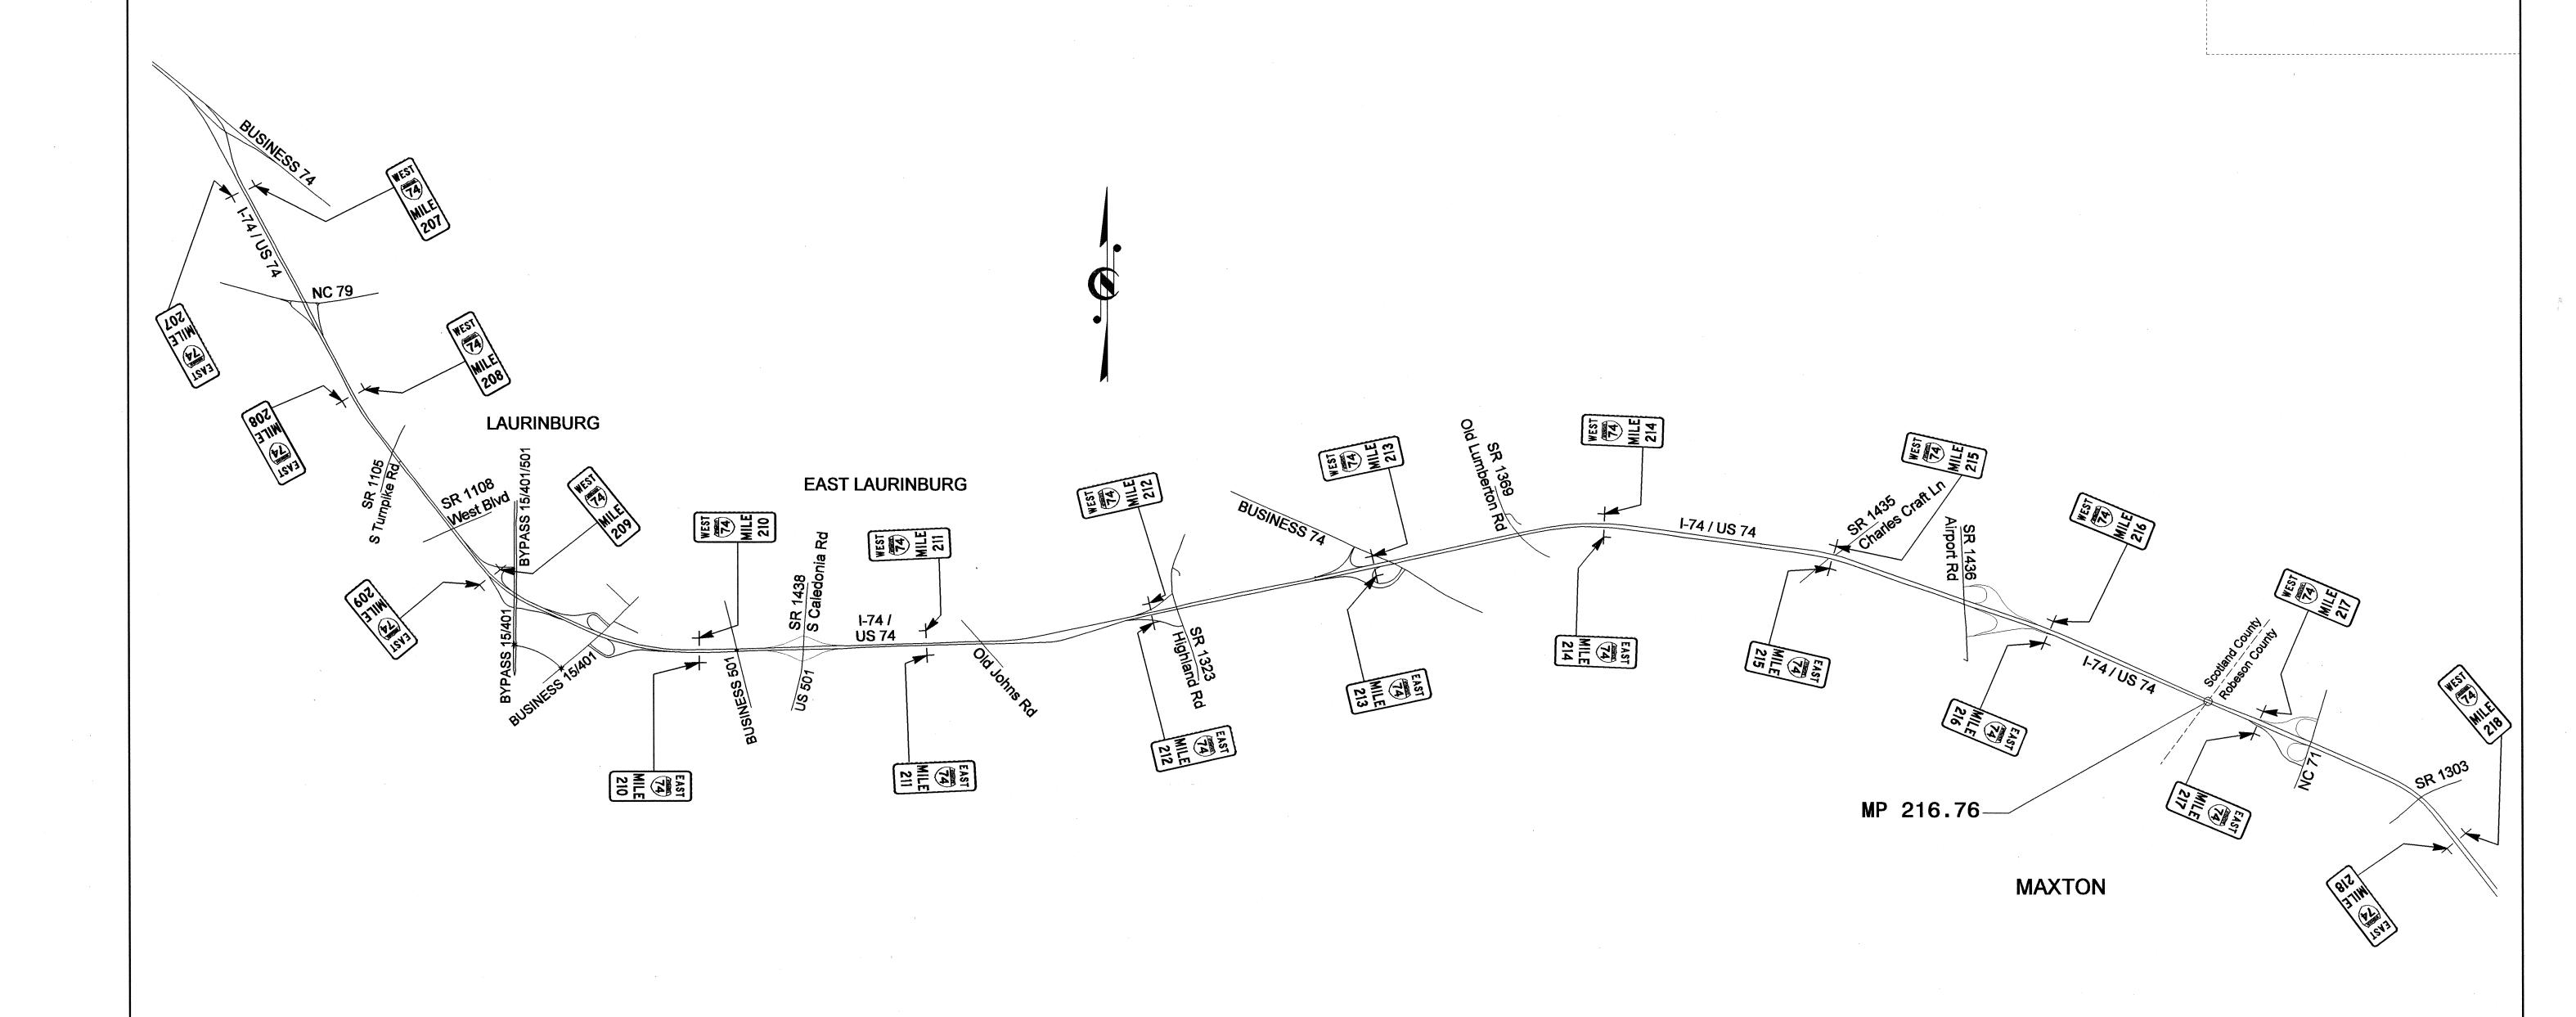

NOTES:

- 1. LOCATE MILEPOSTS BASED ON MP 216.76 AT SCOTLAND/ROBESON COUNTY LINE.
- 2. IF MILEPOSTS FALL IN EXIT OR ENTRANCE RAMPS, COORDINATE FIELD LOCATION WITH RESIDENT ENGINEER.
- 3. SEE SHEET SIGN-13B FOR DETAILS.
- 4. RETAIN ALL EXISTING SIGN NOT SHOWN ON PLANS

SIGNS FURNISHED BY STATE ALL SIGNS SHALL BE FIELD LOCATED BY THE ENGINEER



PROPOSED SIGNS MILEPOSTS FROM US 74 BUSINESS WEST OF LAURINBURG TO EAST OF NC 71 ALONG I-74/US74

SCALE	NONE	N. C. DEPARTMENT OF	REVISIONS
DATE	SEPTEMBER 2004	TRANSPORTATION	
SIGNING TECHNICIAN	JAW/EMH/MRC	DIVISION OF HIGHWAYS	
SIGNING DESIGN ENG	LM MOON	TRAFFIC ENGINEERING	
SIGNING PROJECT ENG	JT BROOKS	BRANCH	