
SHEET NO. TIP NO. SIGN-37 R-0513 A & BA

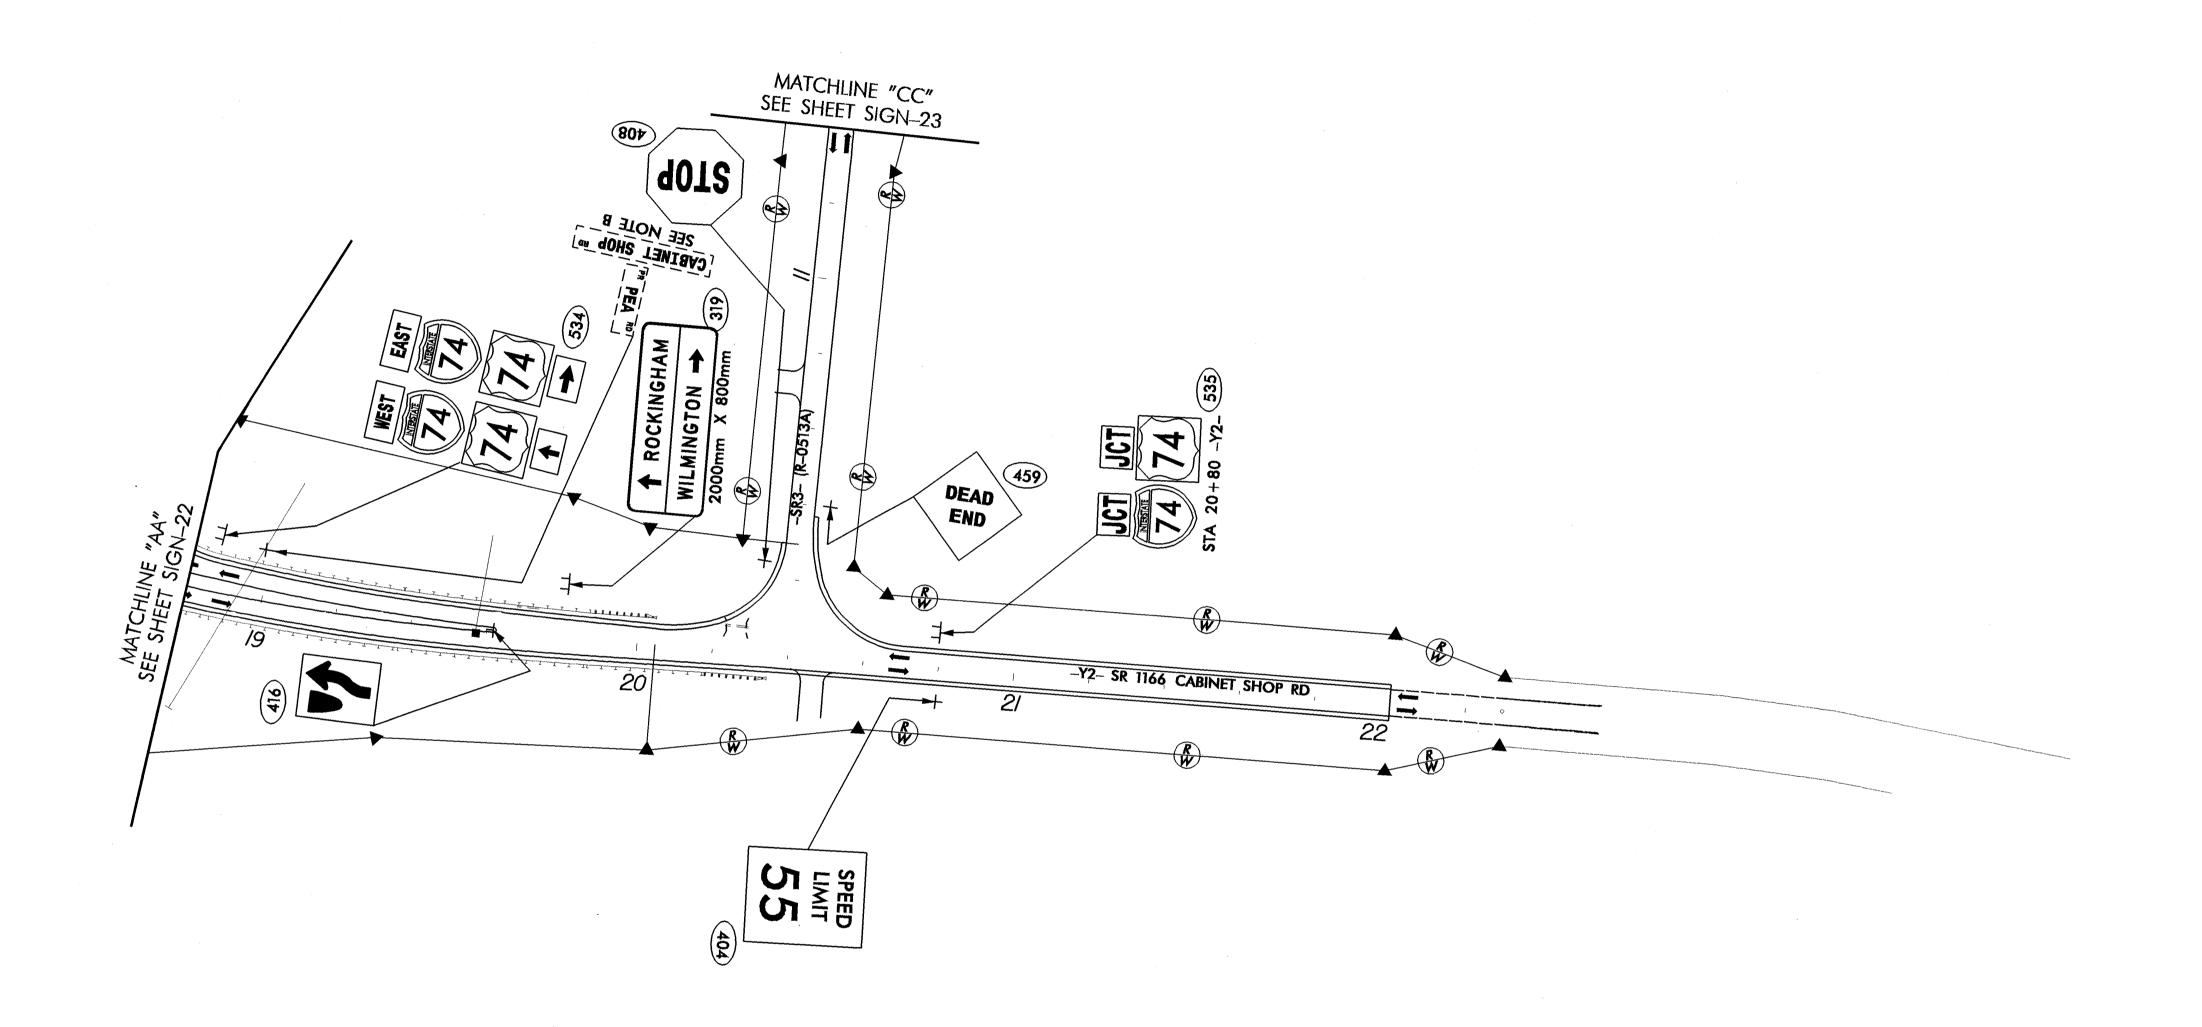

SIGNS FURNISHED BY STATE ALL SIGNS SHALL BE FIELD LOCATED BY THE ENGINEER

SYMBOLS

* TRAFFIC SIGNAL LOCATION. NOTE: REMOVE AND DISPOSE OF ALL EXISTING SIGNS UNLESS OTHERWISE NOTED



1616 EAST MILLBROOK ROAD, SUITE 310 RALEIGH, NORTH CAROLINA 27609 PHONE: (919) 876-6888



EXISTING AND PROPOSED SIGNS STA 18+80 TO STA 22+00 -Y2-SR 1166 CABINET SHOP ROAD

ALE	1:1000	N.C.DI
TE	MAY 2004	TRAN
NING TECHNICIAN	JAW/EMH	DIVISION
NING DESIGN ENG	LM MOON	TRAFF
NING PROJECT ENG	JT BROOKS	1

N. C. DEPARTMENT OF TRANSPORTATION ION OF HIGHWAYS FIC ENGINEERING BRANCH