


**BEGIN SIGNING TIP PROJECT R-0513A
1350M WEST OF -L- POT STA. 10+00.00**

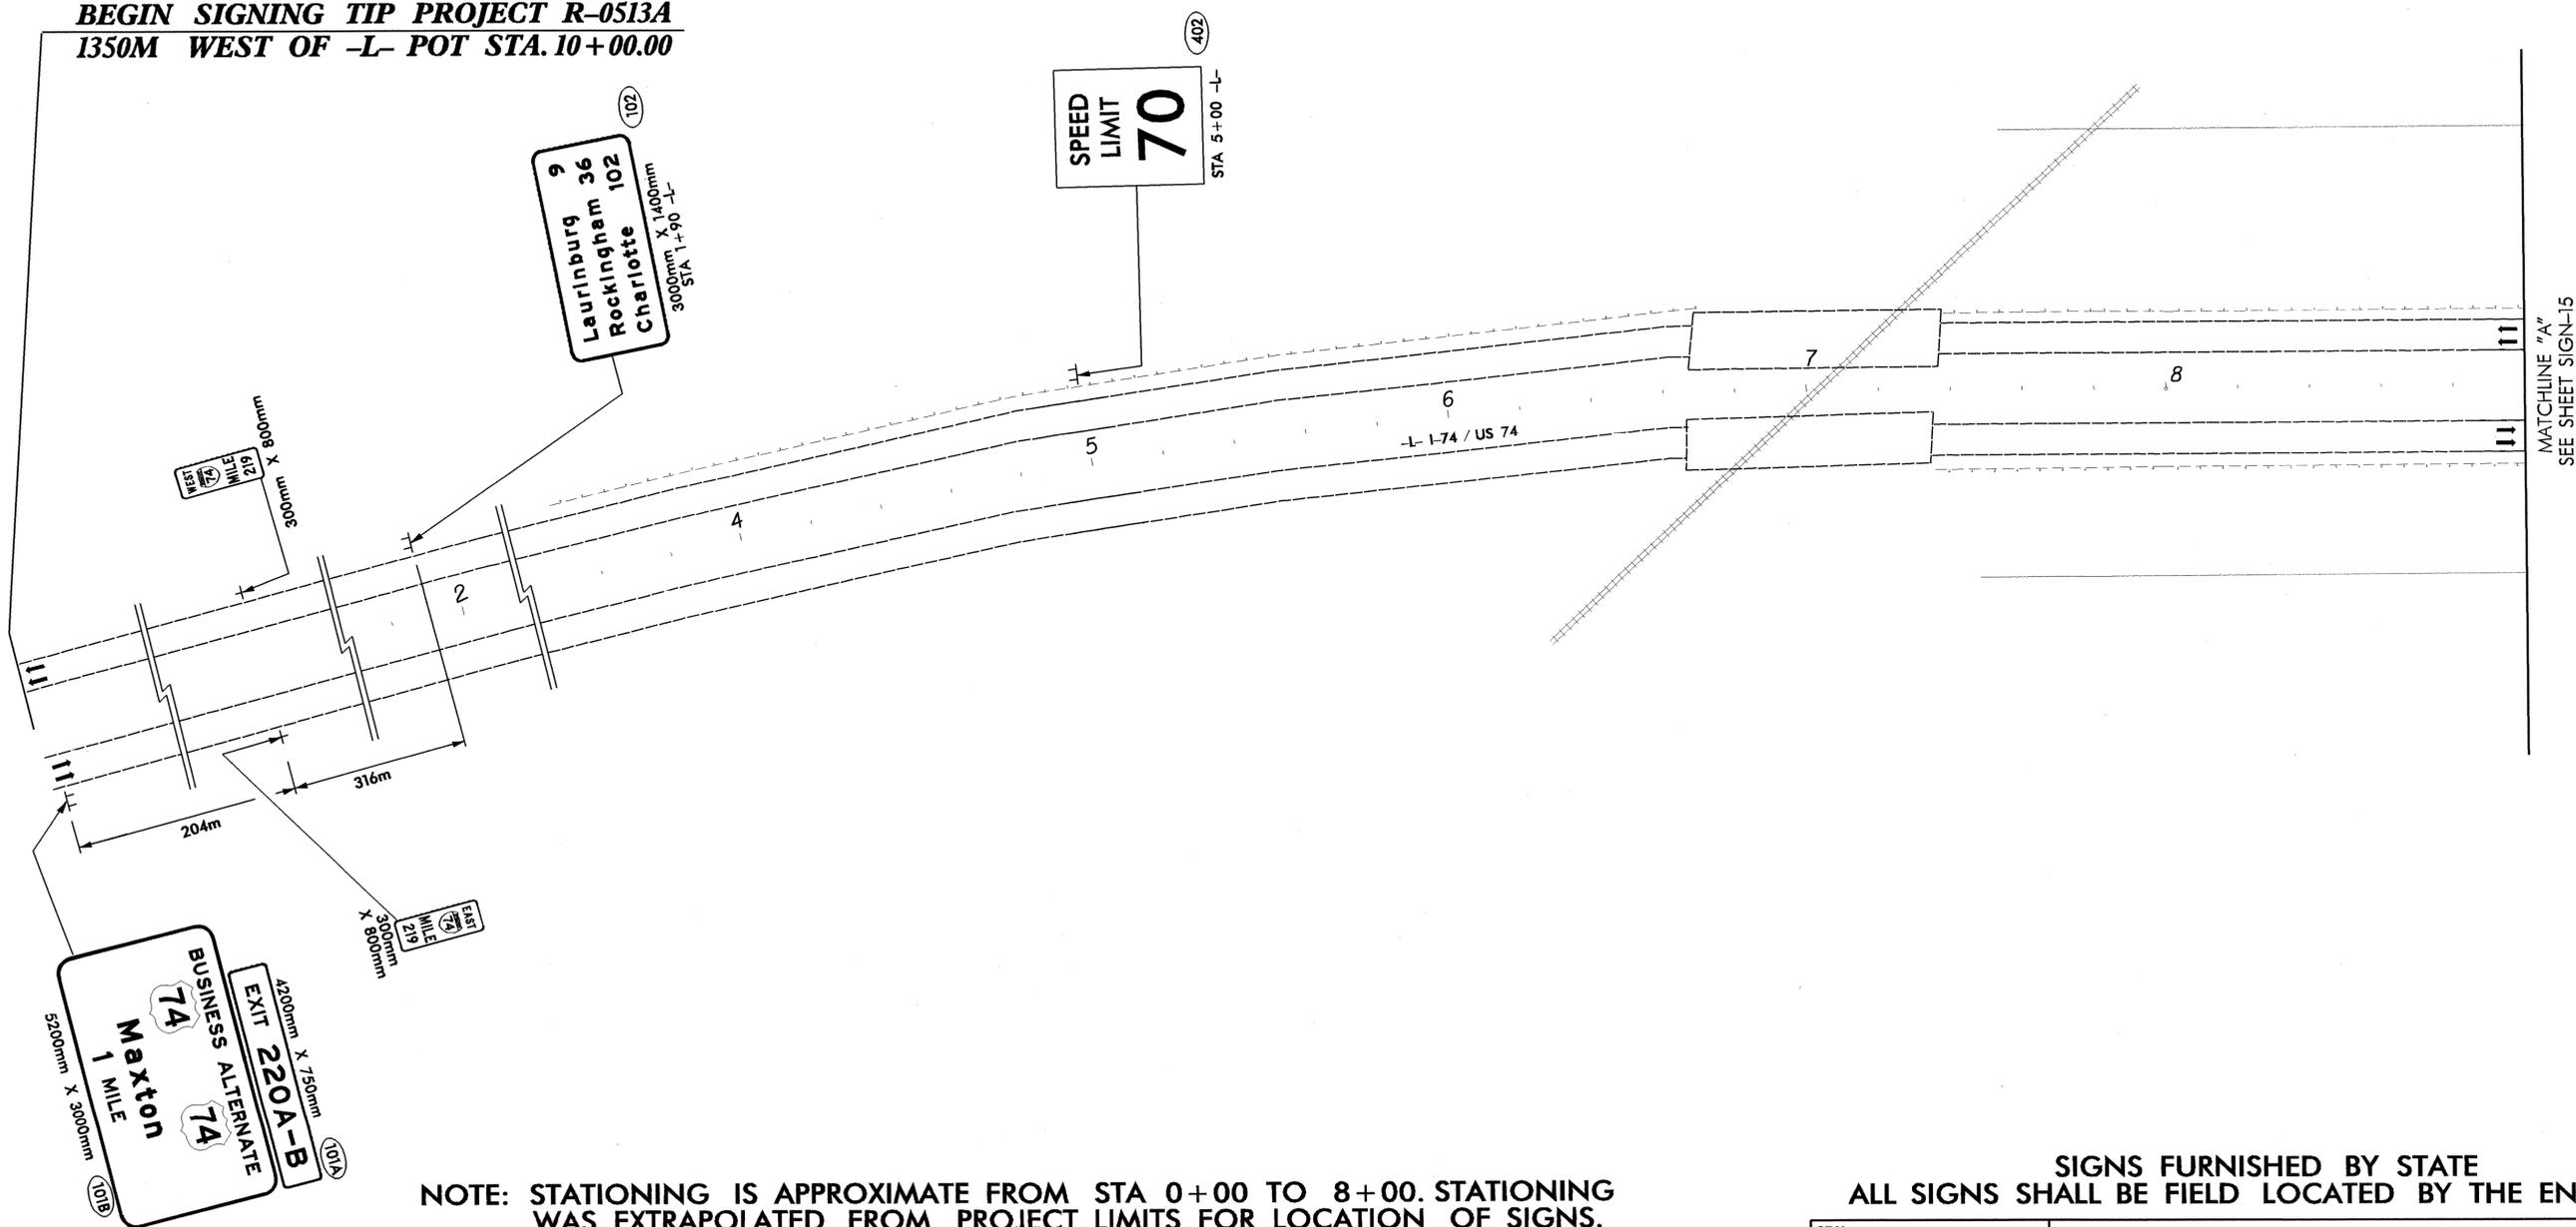

NOTE: STATIONING IS APPROXIMATE FROM STA 0+00 TO 8+00. STATIONING WAS EXTRAPOLATED FROM PROJECT LIMITS FOR LOCATION OF SIGNS.

SYMBOLS
★ TRAFFIC SIGNAL LOCATION.
NOTE: REMOVE AND DISPOSE OF ALL EXISTING SIGNS UNLESS OTHERWISE NOTED

**SIGNS FURNISHED BY STATE
ALL SIGNS SHALL BE FIELD LOCATED BY THE ENGINEER**

	EXISTING AND PROPOSED SIGNS 350m WEST OF STA 0+00 TO STA 9+00 -L- I-74 / US 74		<table border="1"> <thead> <tr> <th colspan="2">REVISIONS</th> </tr> </thead> <tbody> <tr><td> </td><td> </td></tr> <tr><td> </td><td> </td></tr> <tr><td> </td><td> </td></tr> </tbody> </table>	REVISIONS							
	REVISIONS										
SCALE	1:1000	N. C. DEPARTMENT OF TRANSPORTATION DIVISION OF HIGHWAYS TRAFFIC ENGINEERING BRANCH									
DATE	MAY 2004										
SIGNING TECHNICIAN	JAWEMH										
SIGNING DESIGN ENG	LM MOON										
SIGNING PROJECT ENG	JT BROOKS										

PBS&J 1616 EAST MILLBROOK ROAD, SUITE 310
RALEIGH, NORTH CAROLINA 27609
PHONE: (919) 876-6888

27-MAY-2004 15:46
C:\PROJECTS\R-0513A\5-00_RS13\MS13A\MS13A_Signs14.dgn
JTB