



AREA I, US 74

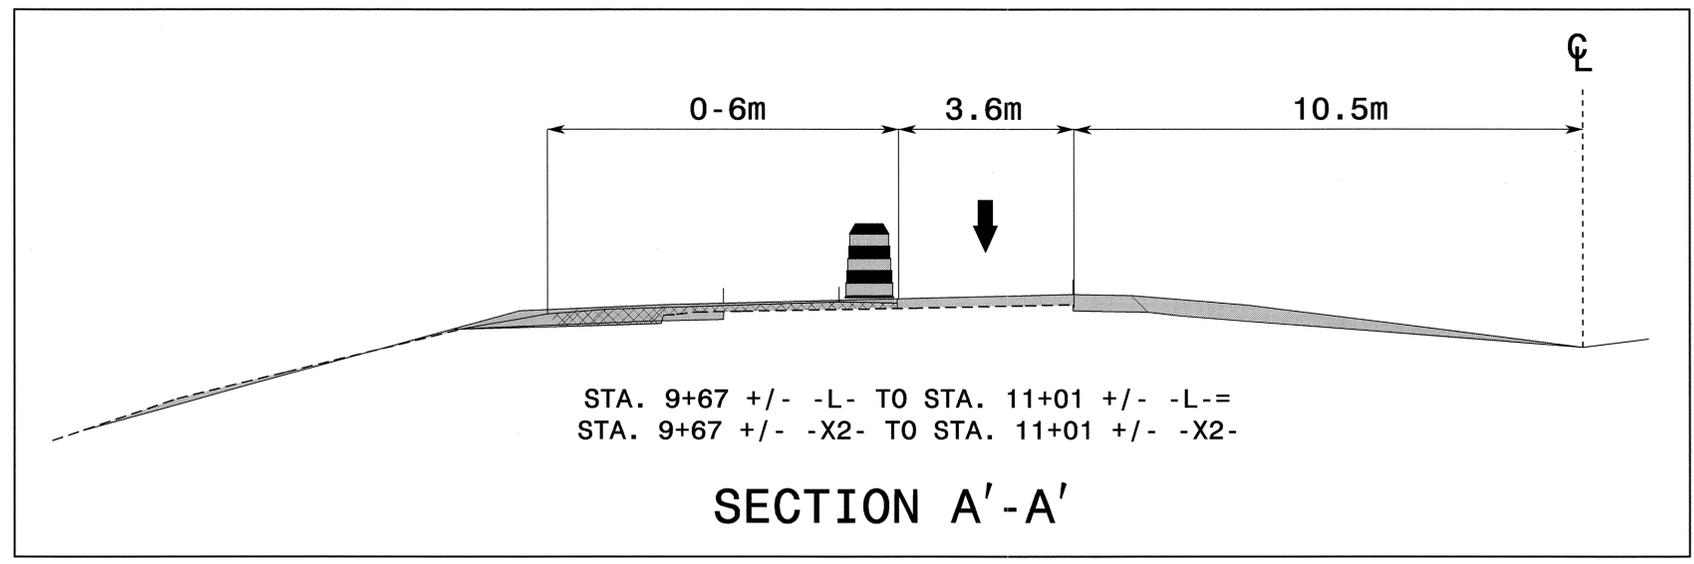

PROJ. REFERENCE NO. R-0513A	SHEET NO. TCP-30
--------------------------------	---------------------

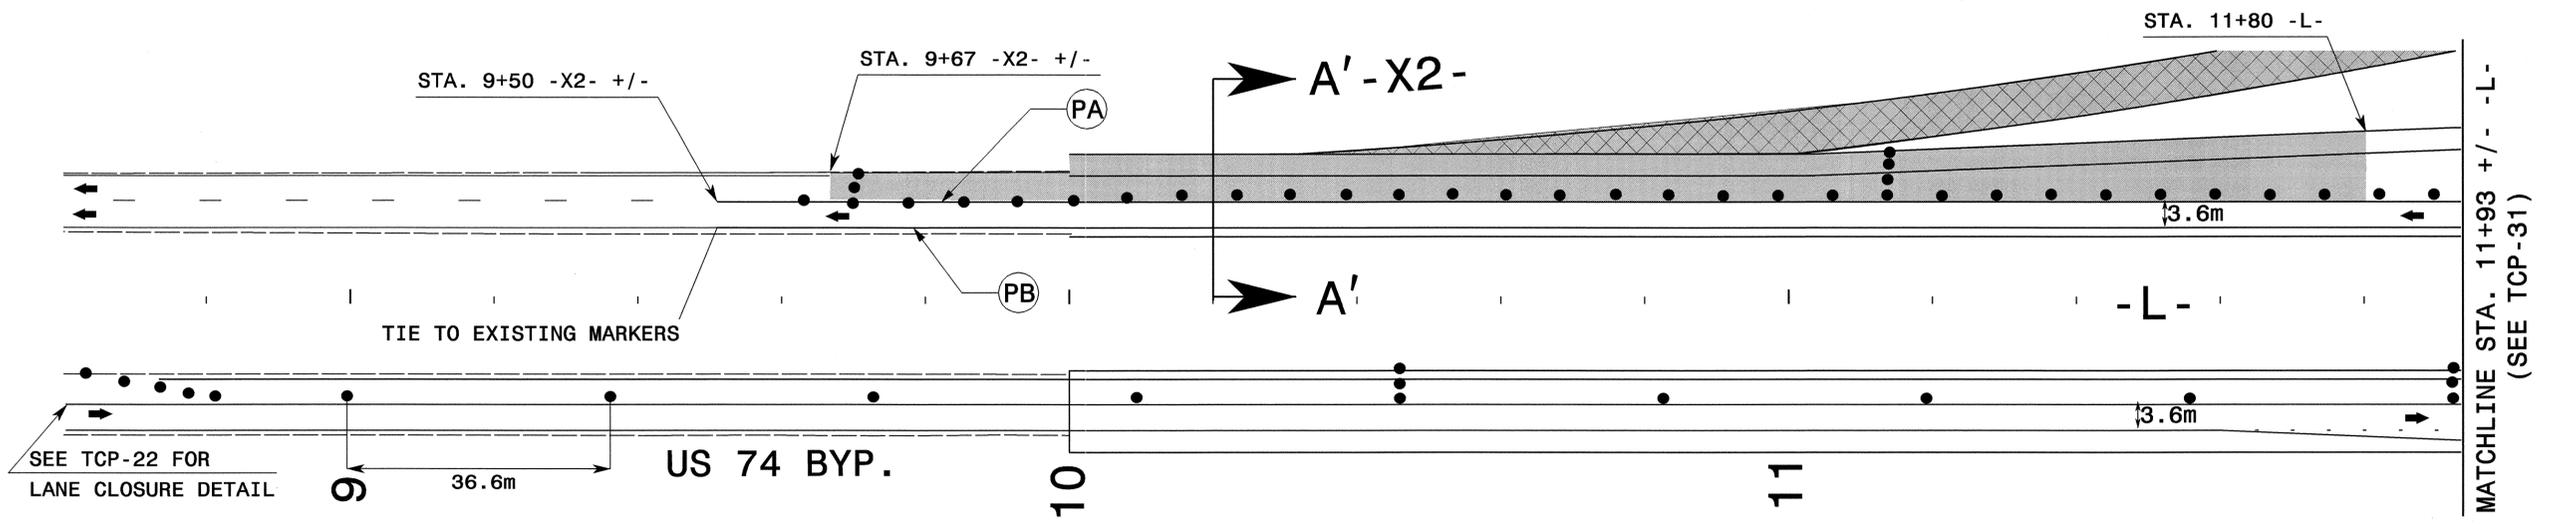

05-OCT-2004 16:27
 W:\TCP\PhaseIII\R0513A_TC_Top30_Phill.dgn
 analyst AT TET092272

APPROVED: <i>[Signature]</i> DATE: <i>10/03</i>	AREA I, PHASE III DETAIL		REVISIONS	
			SCALE: NONE	
	DATE: 10/03			
	DWG. BY: DAH DESIGN BY: DAH REVIEWED BY: JDK			