


INSET A

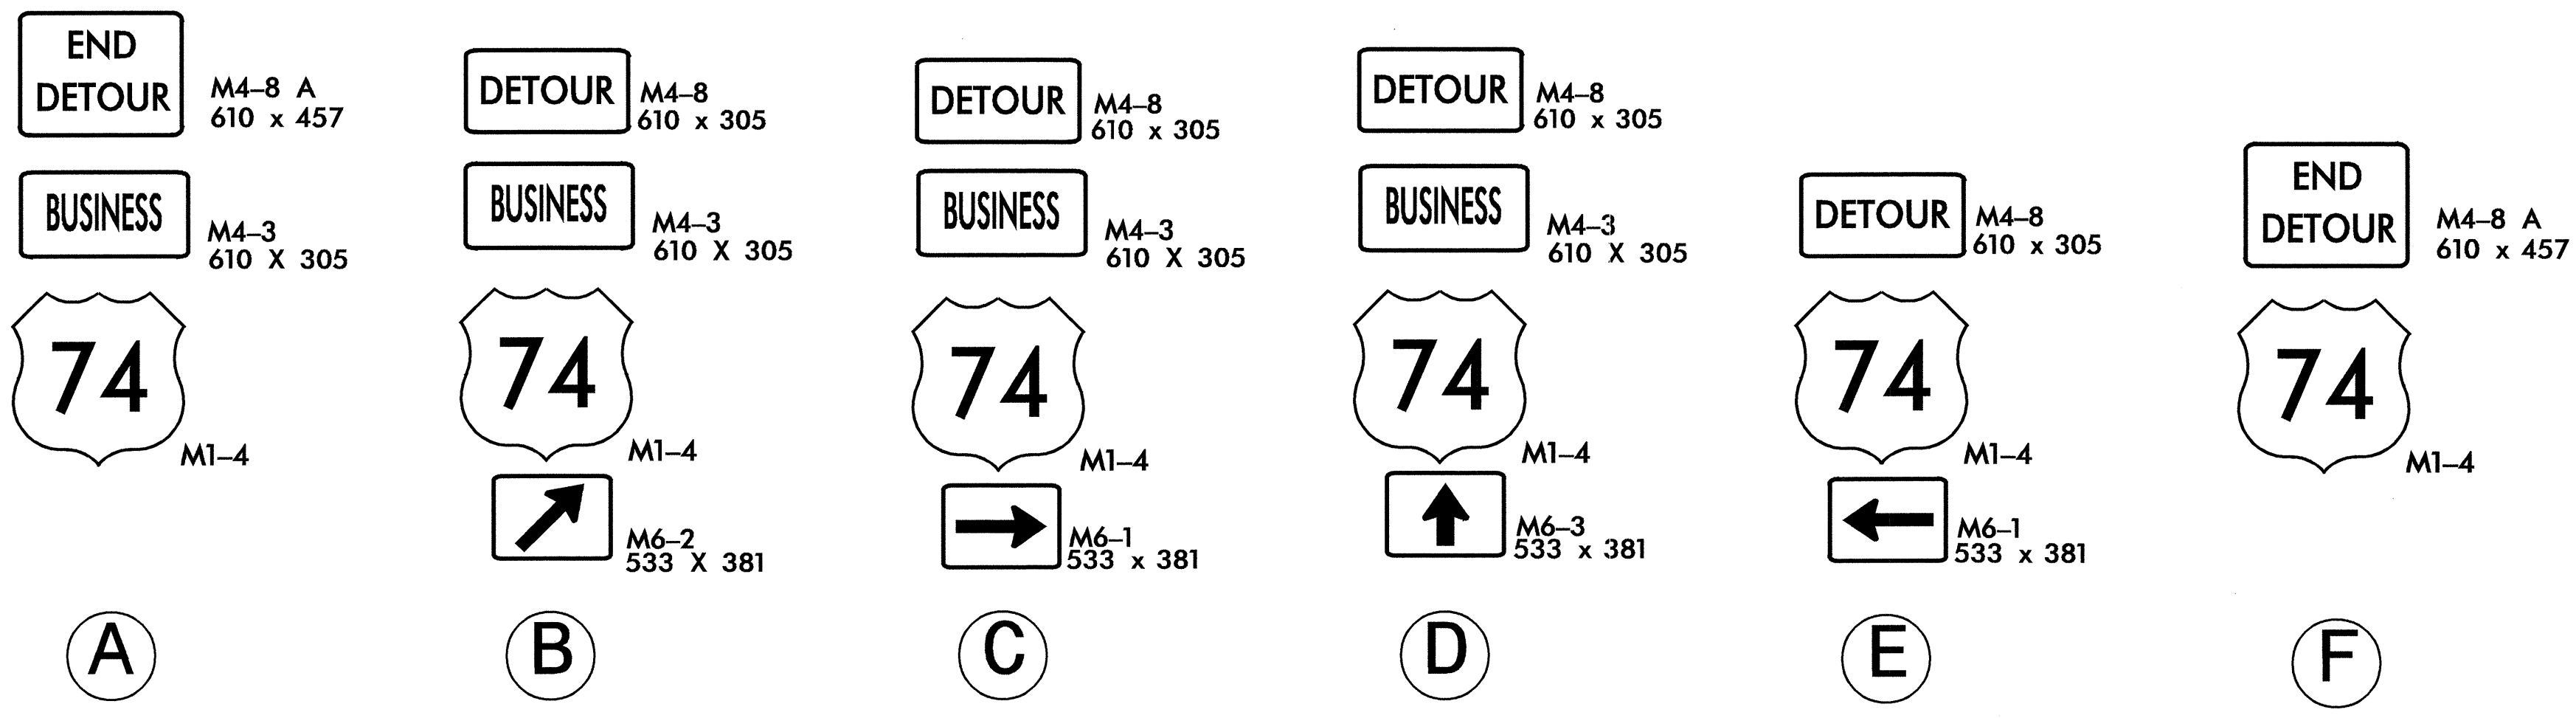

●—●—●—●—● DETOUR ROUTE

* NOTE: REFER TO RSD 1101.03, SHEET 1 OF 9 FOR PLACEMENT OF ROAD CLOSURE SIGNS ON US 74 BUS.

APPROVED: <i>[Signature]</i>	DATE: 9/03	OFFSITE DETOUR FOR US 74 BUS AND US 74 BYP.	
SCALE: NONE	DATE: 09/03		
DWG. BY: DAH	DESIGN BY: DAH		
REVIEWED BY: JDK			

19-AUG-2004 16:01
 T:\TCP\Phasel\NR0513A_TC_Top2L_Phil.dgn
 ghayes AT T10192272