




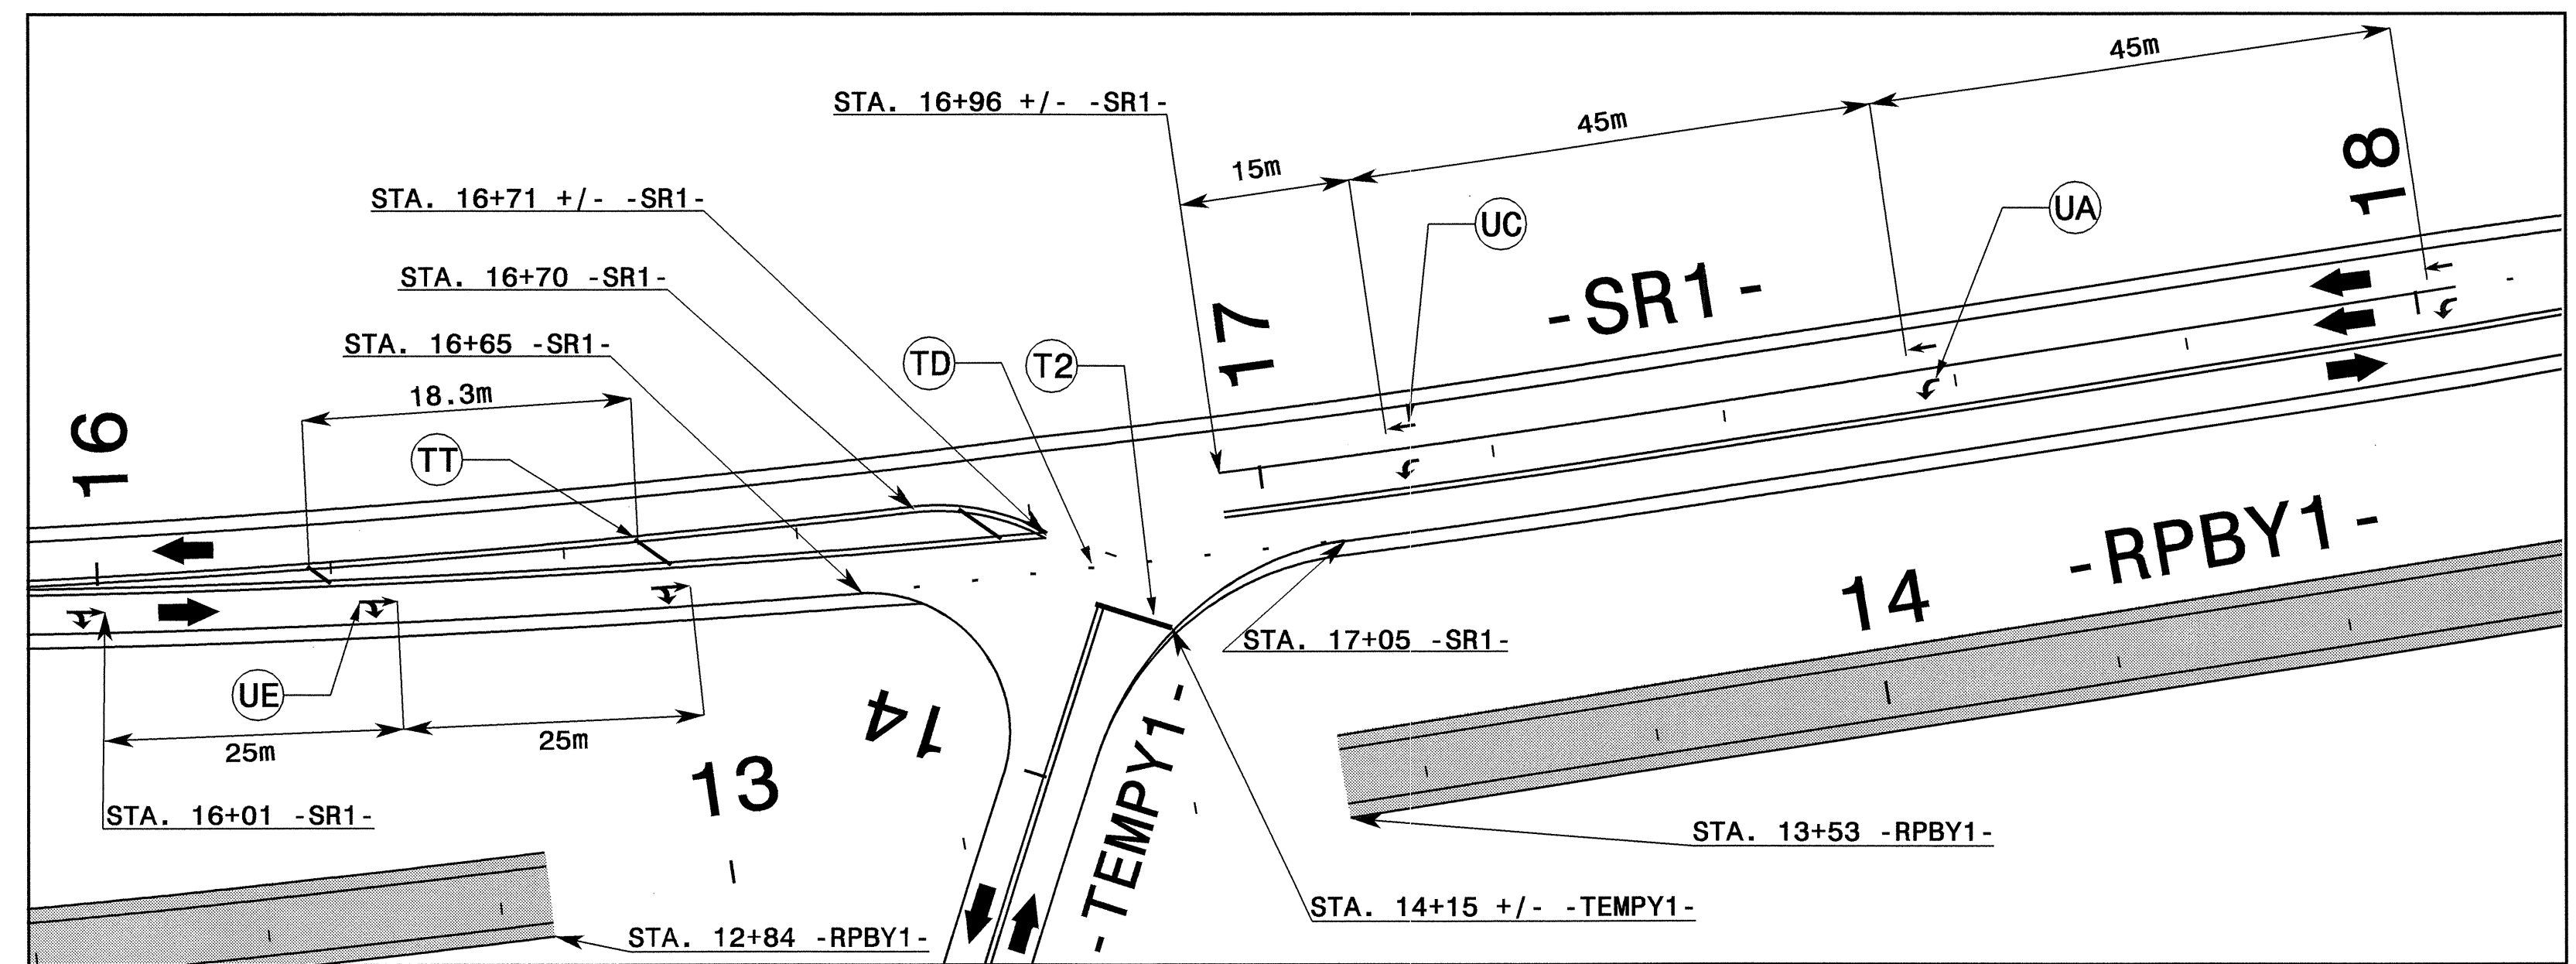

PROJ. REFERENCE NO.	SHEET NO.
R-0513A	TCP-18A

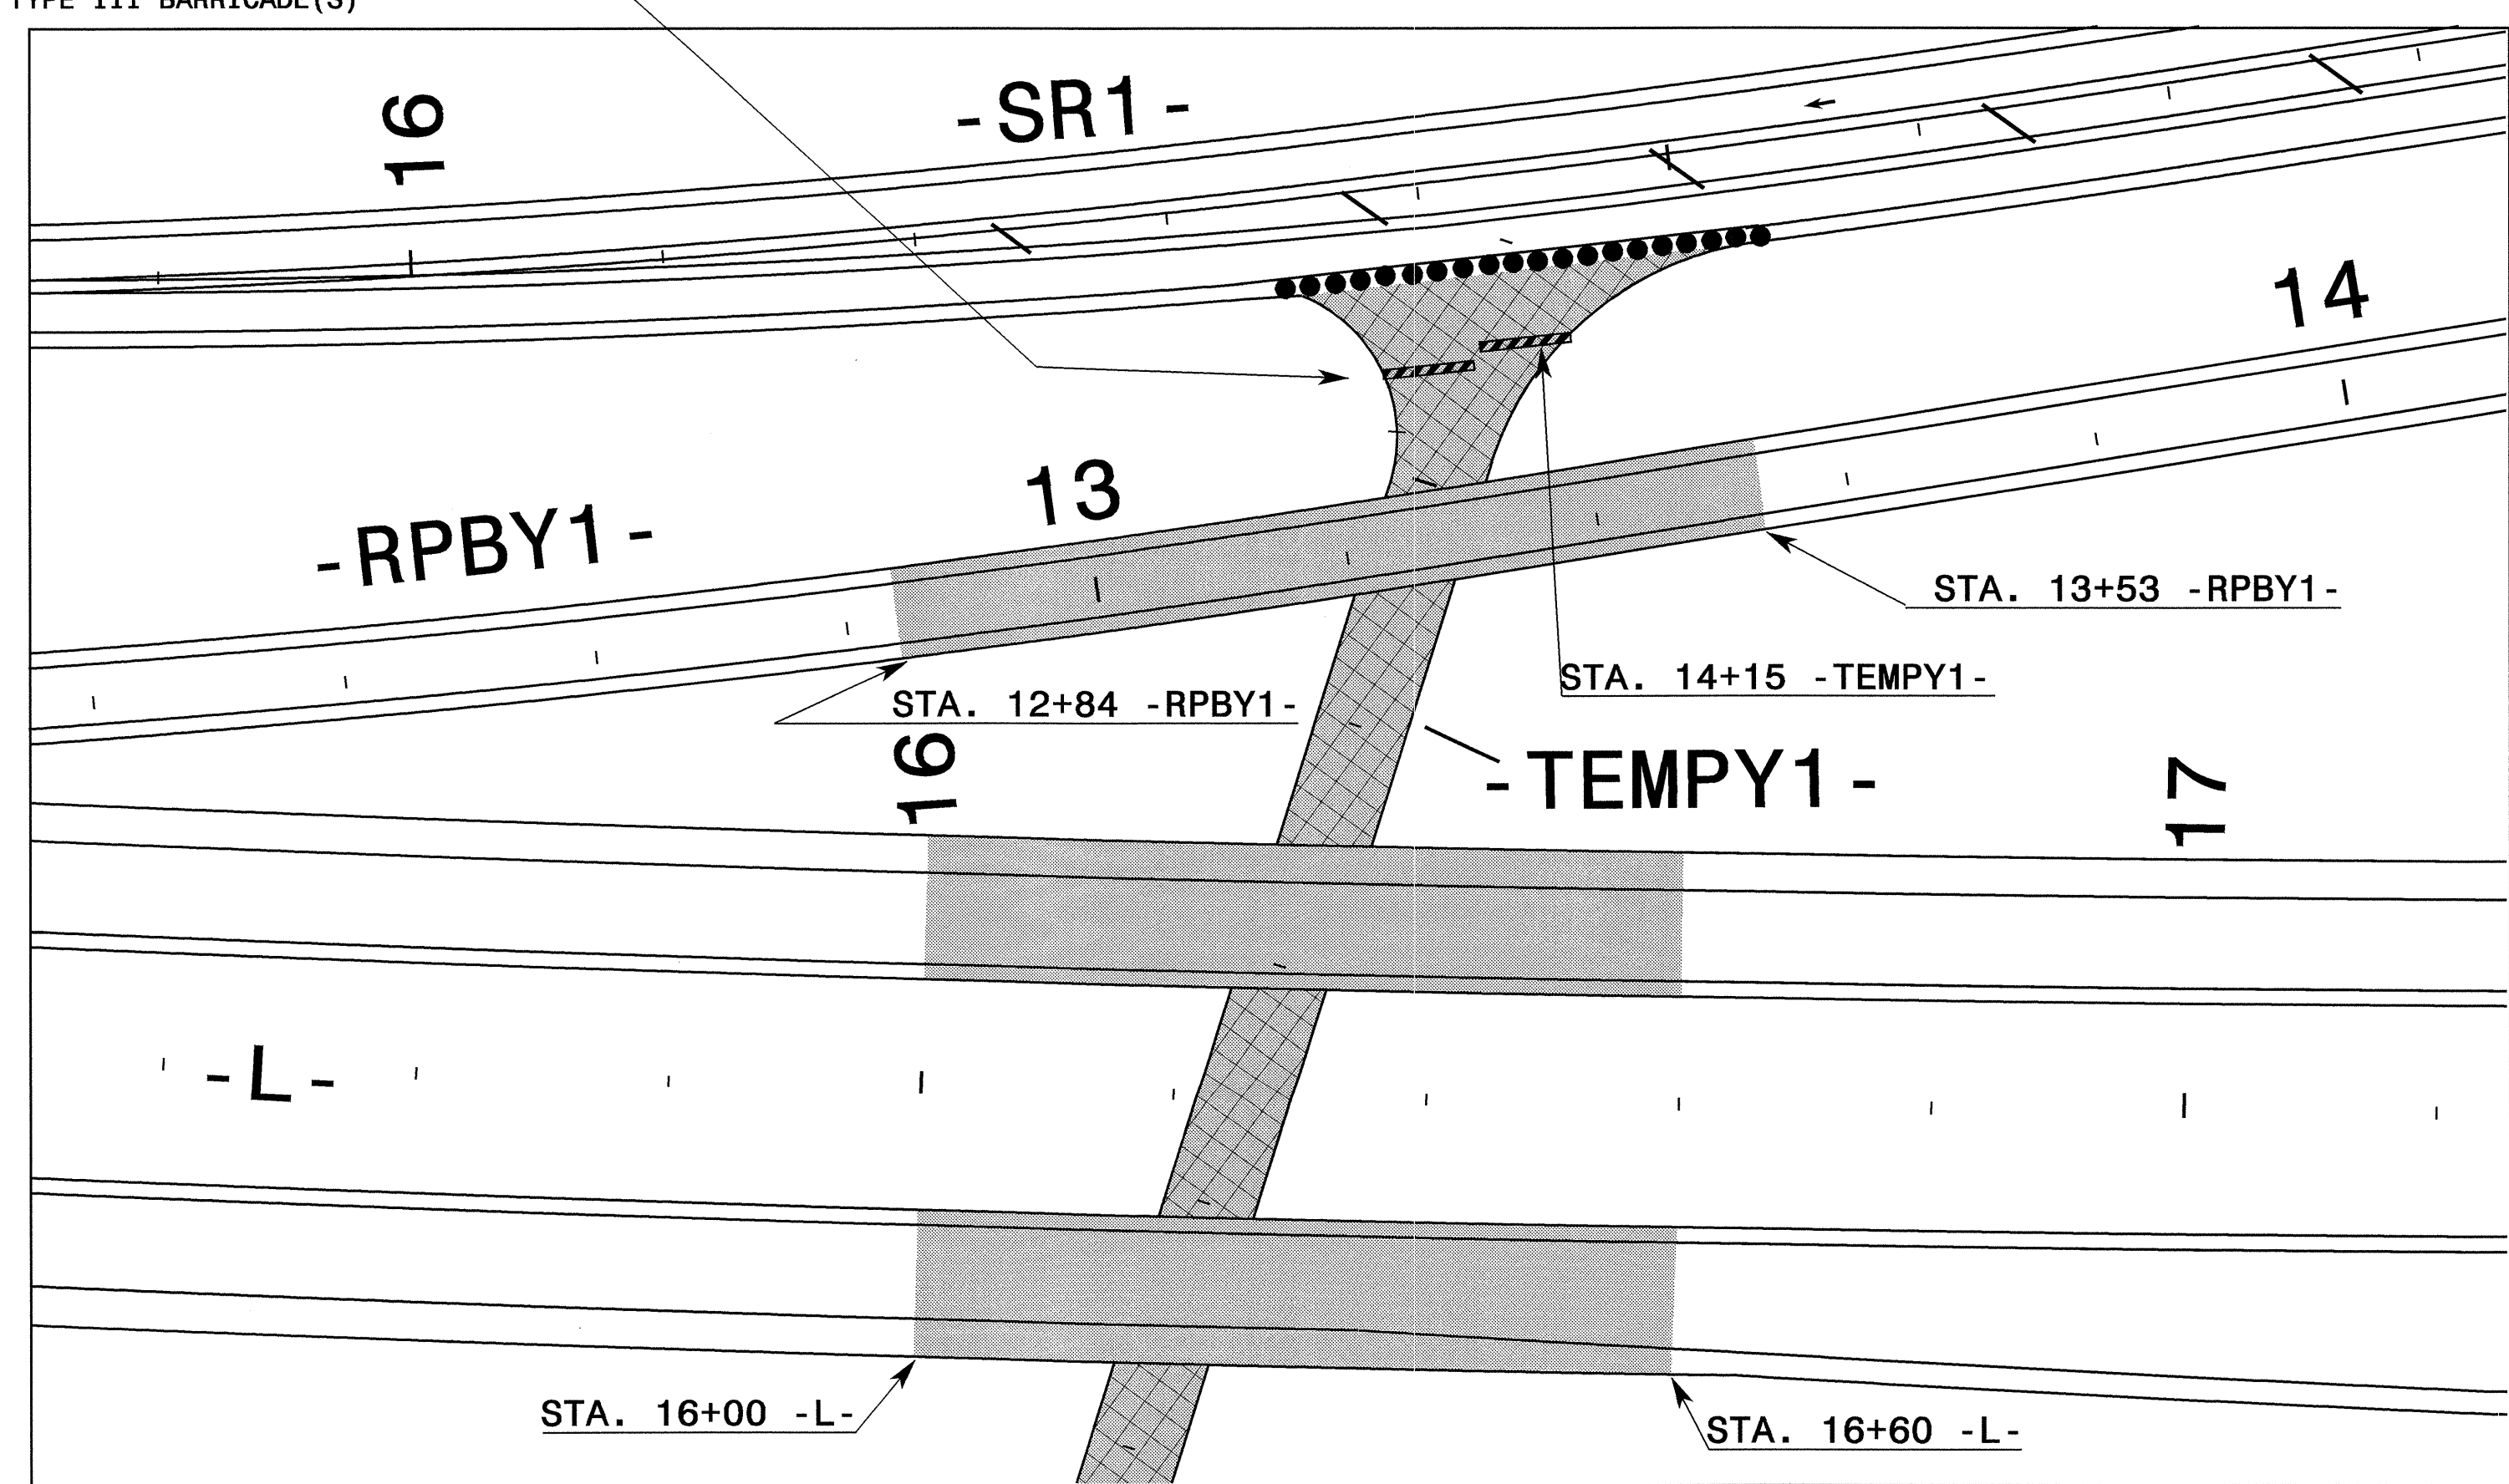

INSET 1 (PHASE II, AREA 1, STEP 8)

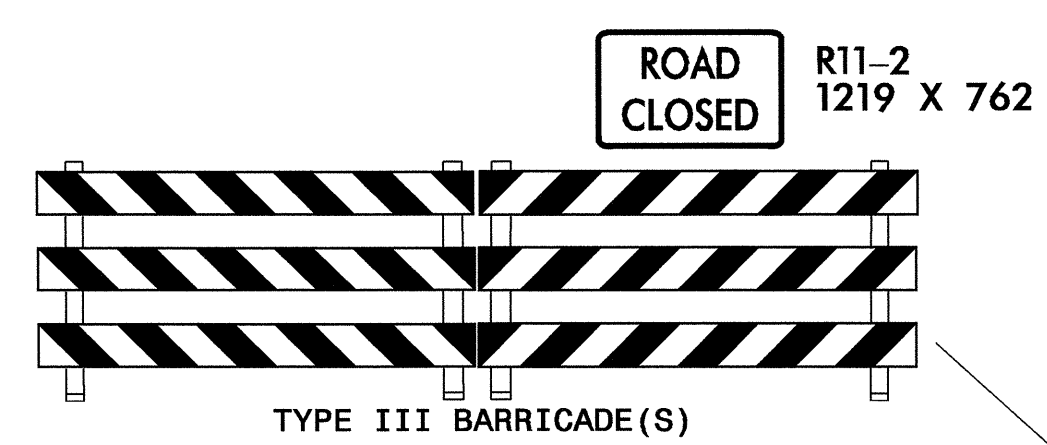

INSET 2 (PHASE II, AREA 1, STEP 12)

20-AUG-2004 09:38
 T:\TCP\PhaseII\R0513A_TC_Tcp18A_Pll.dgn
 dahyes AT TET182272

APPROVED: <i>[Signature]</i>	DATE: 8/2/04	PHASE II, AREA I DETAIL									
SCALE: NONE	DATE: 10/03	<table border="1"> <thead> <tr> <th colspan="2">REVISIONS</th> </tr> </thead> <tbody> <tr> <td> </td> <td> </td> </tr> <tr> <td> </td> <td> </td> </tr> <tr> <td> </td> <td> </td> </tr> </tbody> </table>		REVISIONS							
REVISIONS											
DWG. BY: DAH	DESIGN BY: DAH	<table border="1"> <tr> <td>CADD FILE</td> <td> </td> </tr> </table>		CADD FILE							
CADD FILE											
REVIEWED BY: JDK											