



INSET 2 (AREA II, PHASE I, STEP 4)

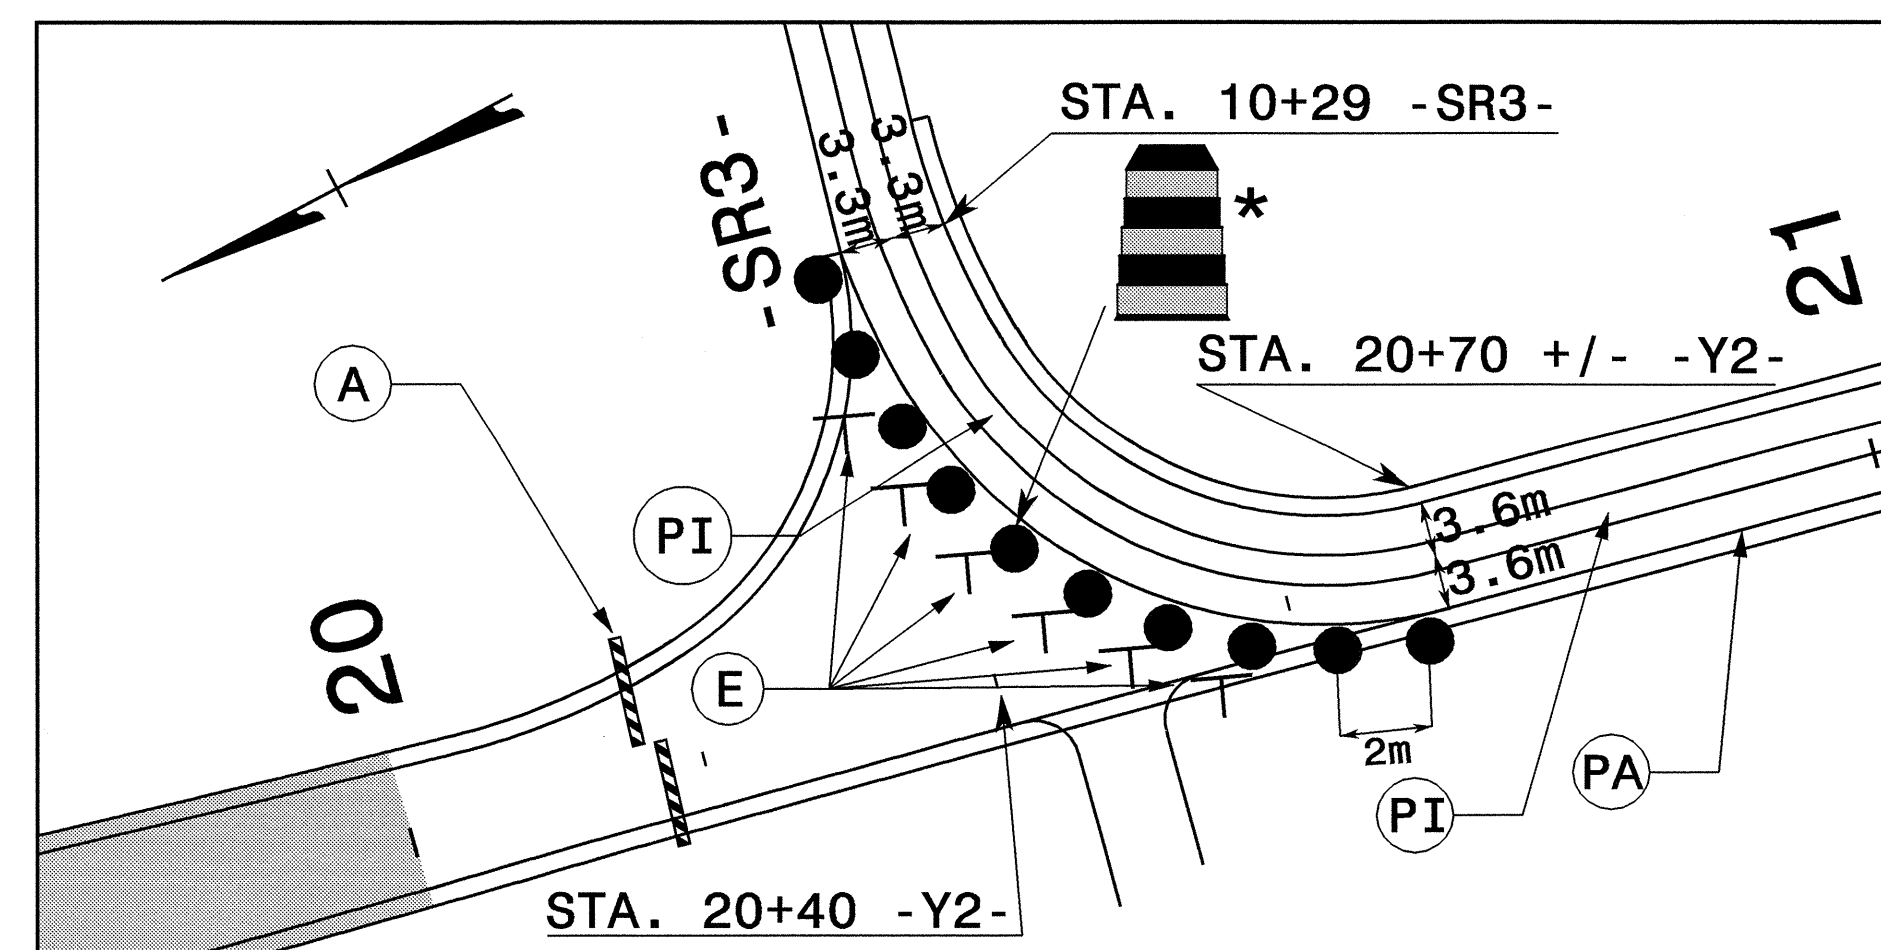

INSET 1 (AREA II, PHASE I, STEP 4)

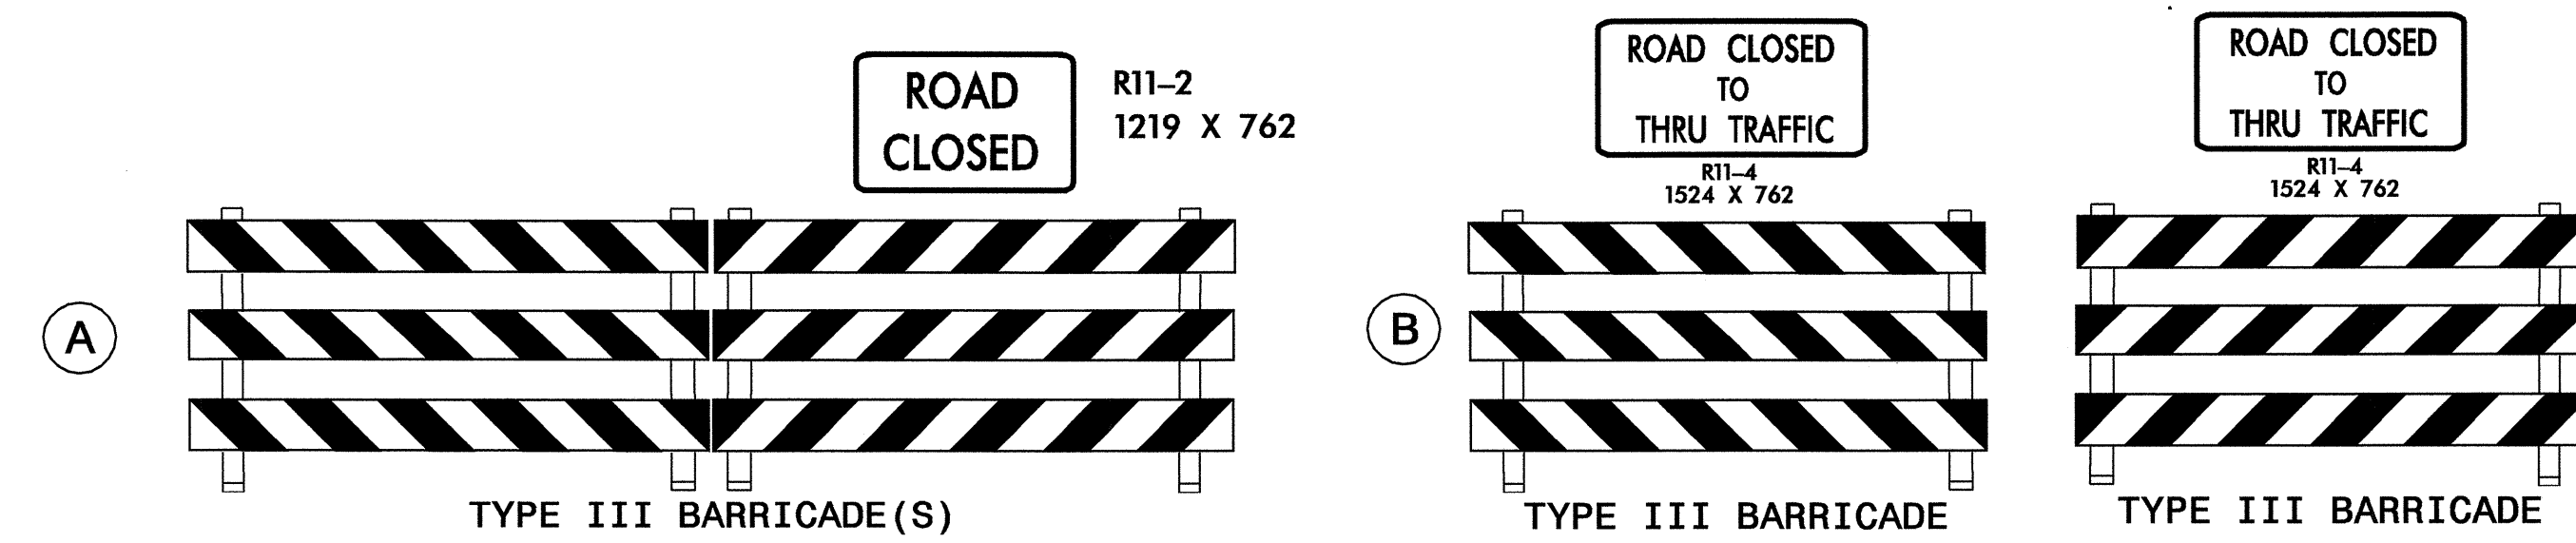

E NOTE: USE 5' MINIMUM MOUNTING POSTS FOR STATIONARY SIGNS.

APPROVED: *[Signature]* DATE: 8/2/04

SEAL:

AREA II, PHASE I OVERVIEW AND PHASING

SCALE: NONE		REVISIONS
DATE: 10/03		
DWG. BY: DAH		
DESIGN BY: DAH		
REVIEWED BY: JDK		

CADD FILE

19-AUG-2004 15:54
 T:\TOP\Phase1\R0513A_TC_Tcp8A_Phl.dgn
 dahyes AT TELICR2272