


8/17/98



PROJECT REFERENCE NO. R-05/3BA	SHEET NO. EC-41/CONST.14A
R/W SHEET NO.	
ROADWAY DESIGN ENGINEER	HYDRAULICS ENGINEER
CONST. REV.	
R/W REV.	



CONTINUATION SHEET OF CHANNEL RELOCATION FOR RCBC AT -L- STATION 120+86.724

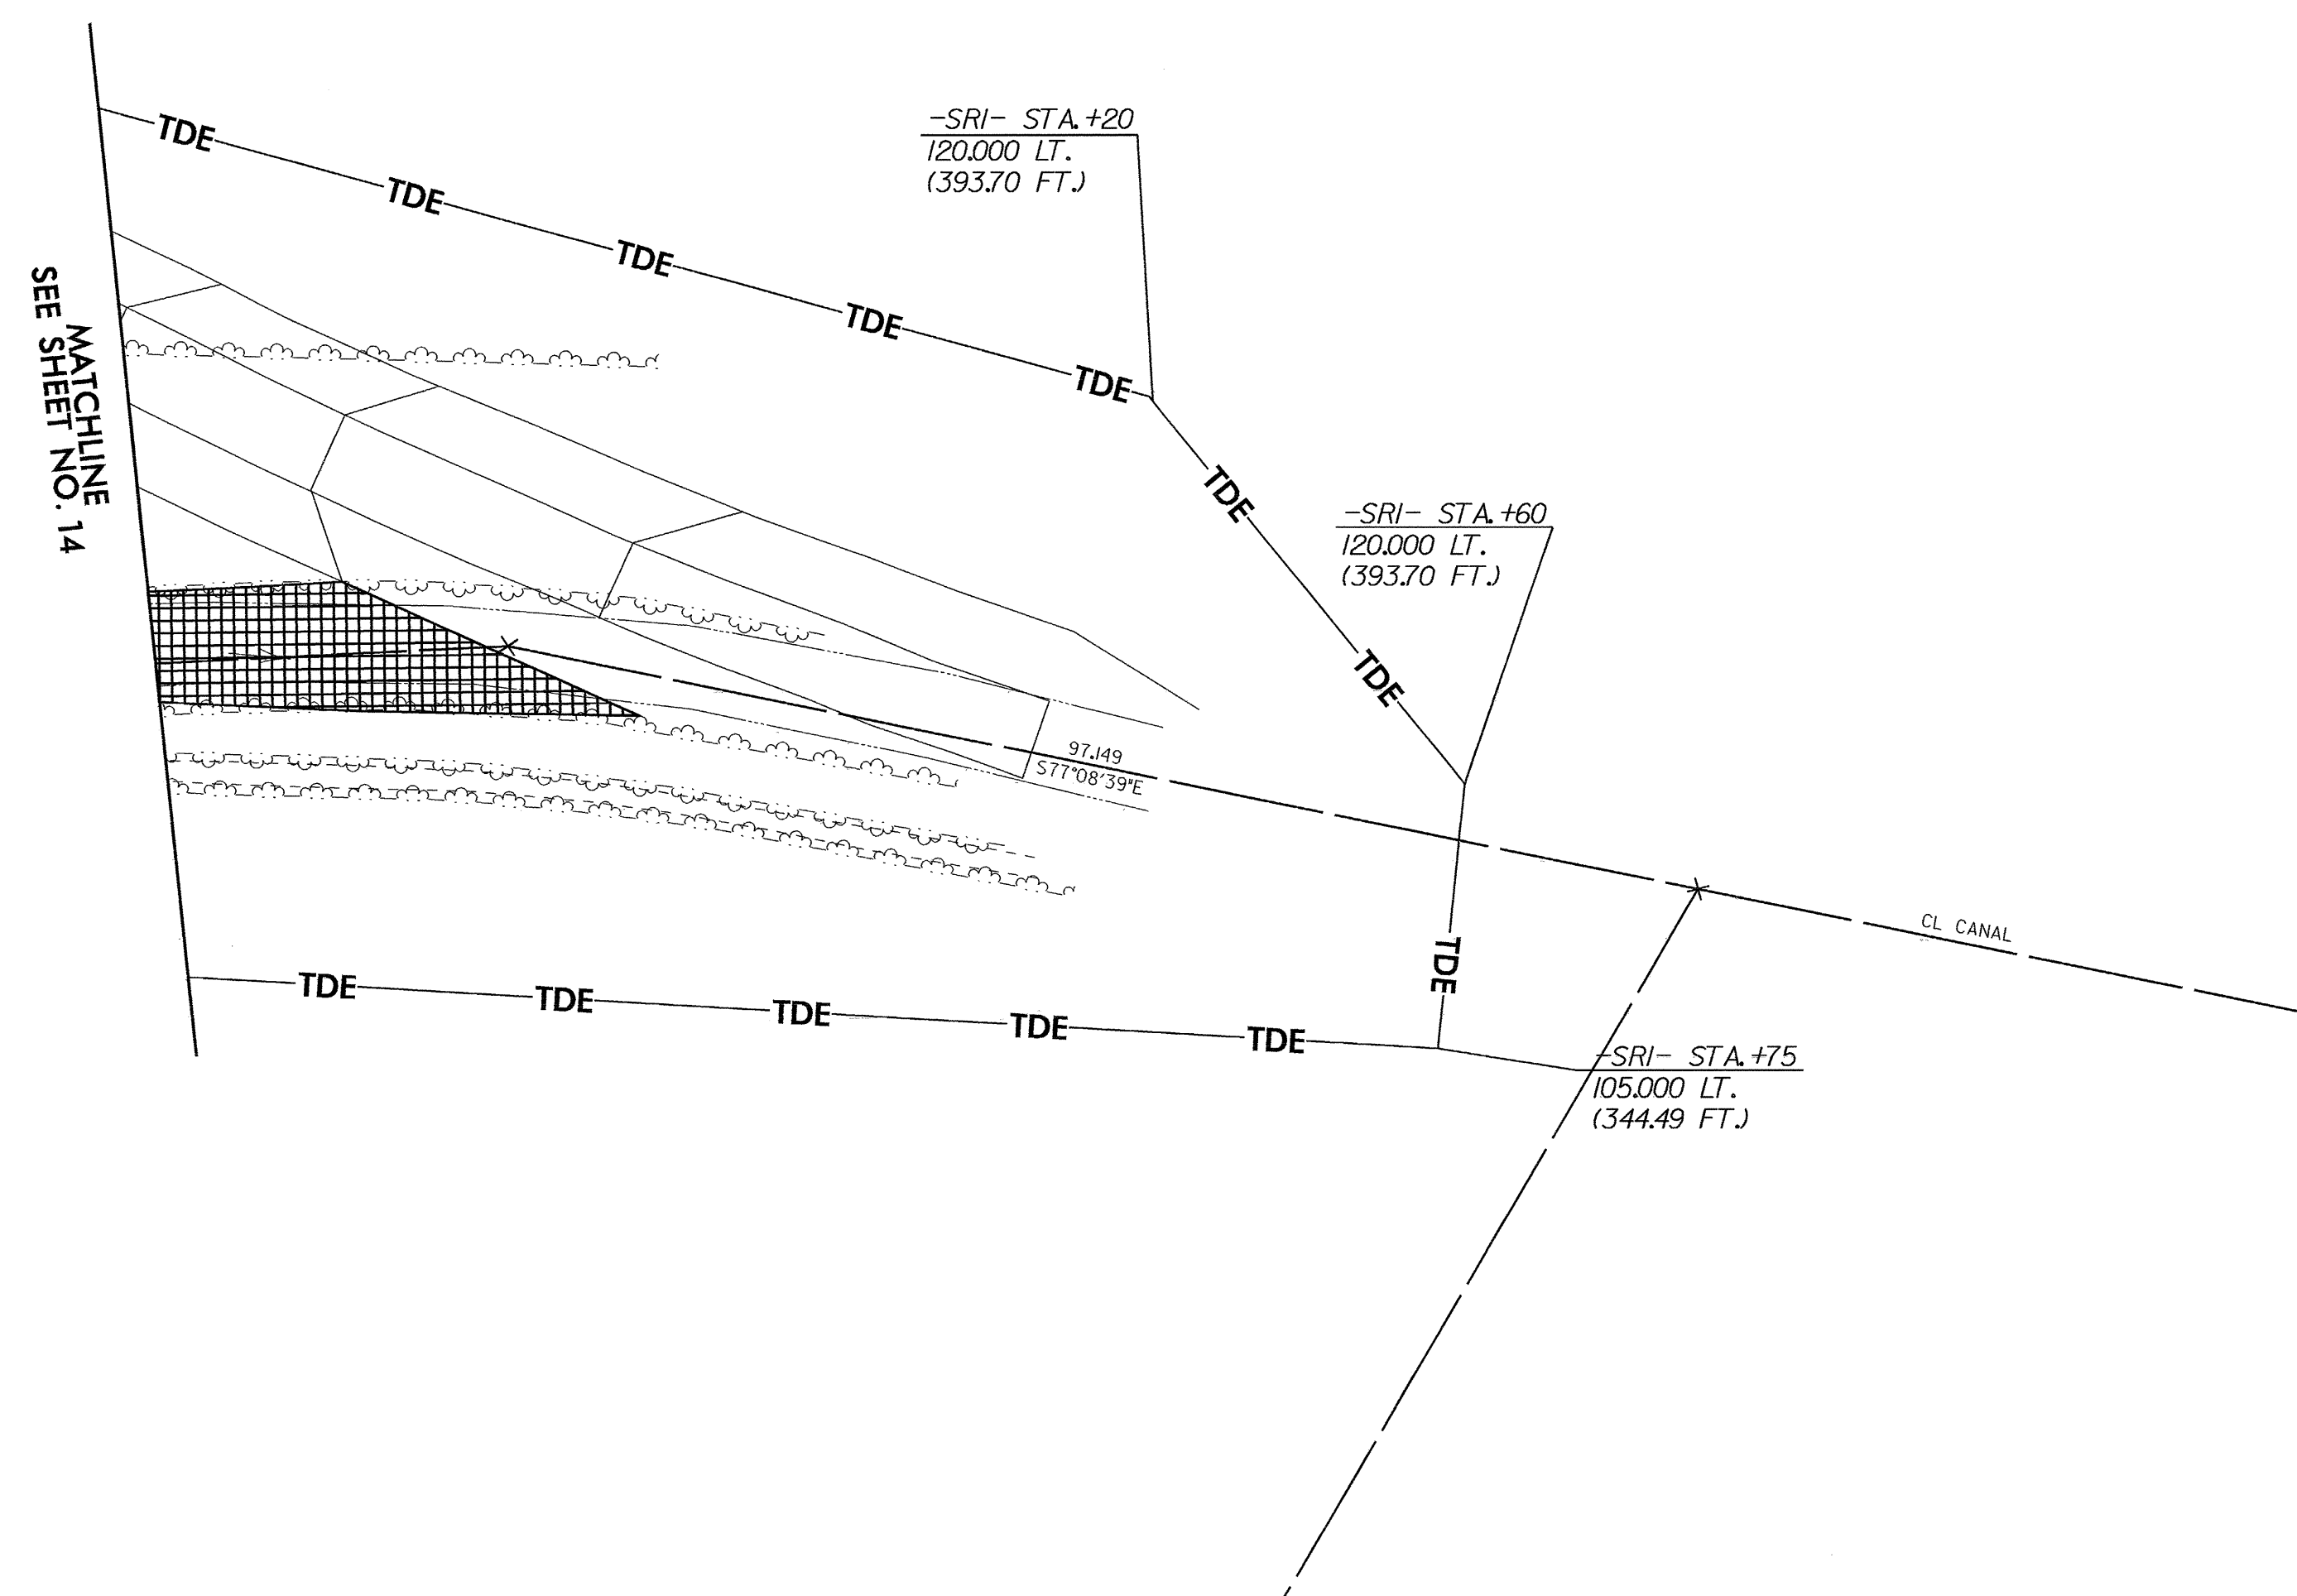

FILL IN EX.CHANNEL 

FOR CULVERT PLANS AND CHANNEL RELOCATION SEE SHEET C - C

m/auqasch AT