




| | |
|--|-------------------------------------|
| PROJECT REFERENCE NO. <i>R-0513BA</i> | SHEET NO. <i>EC-39/CONST.13A</i> |
| R/W SHEET NO. | |
| ROADWAY DESIGN ENGINEER | HYDRAULICS ENGINEER |
| CONST. REV. | |
| R/W REV. | |



NAD 83

CONTINUATION SHEET OF CHANNEL RELOCATION FOR RCBC AT -L- STATION 120+86.724

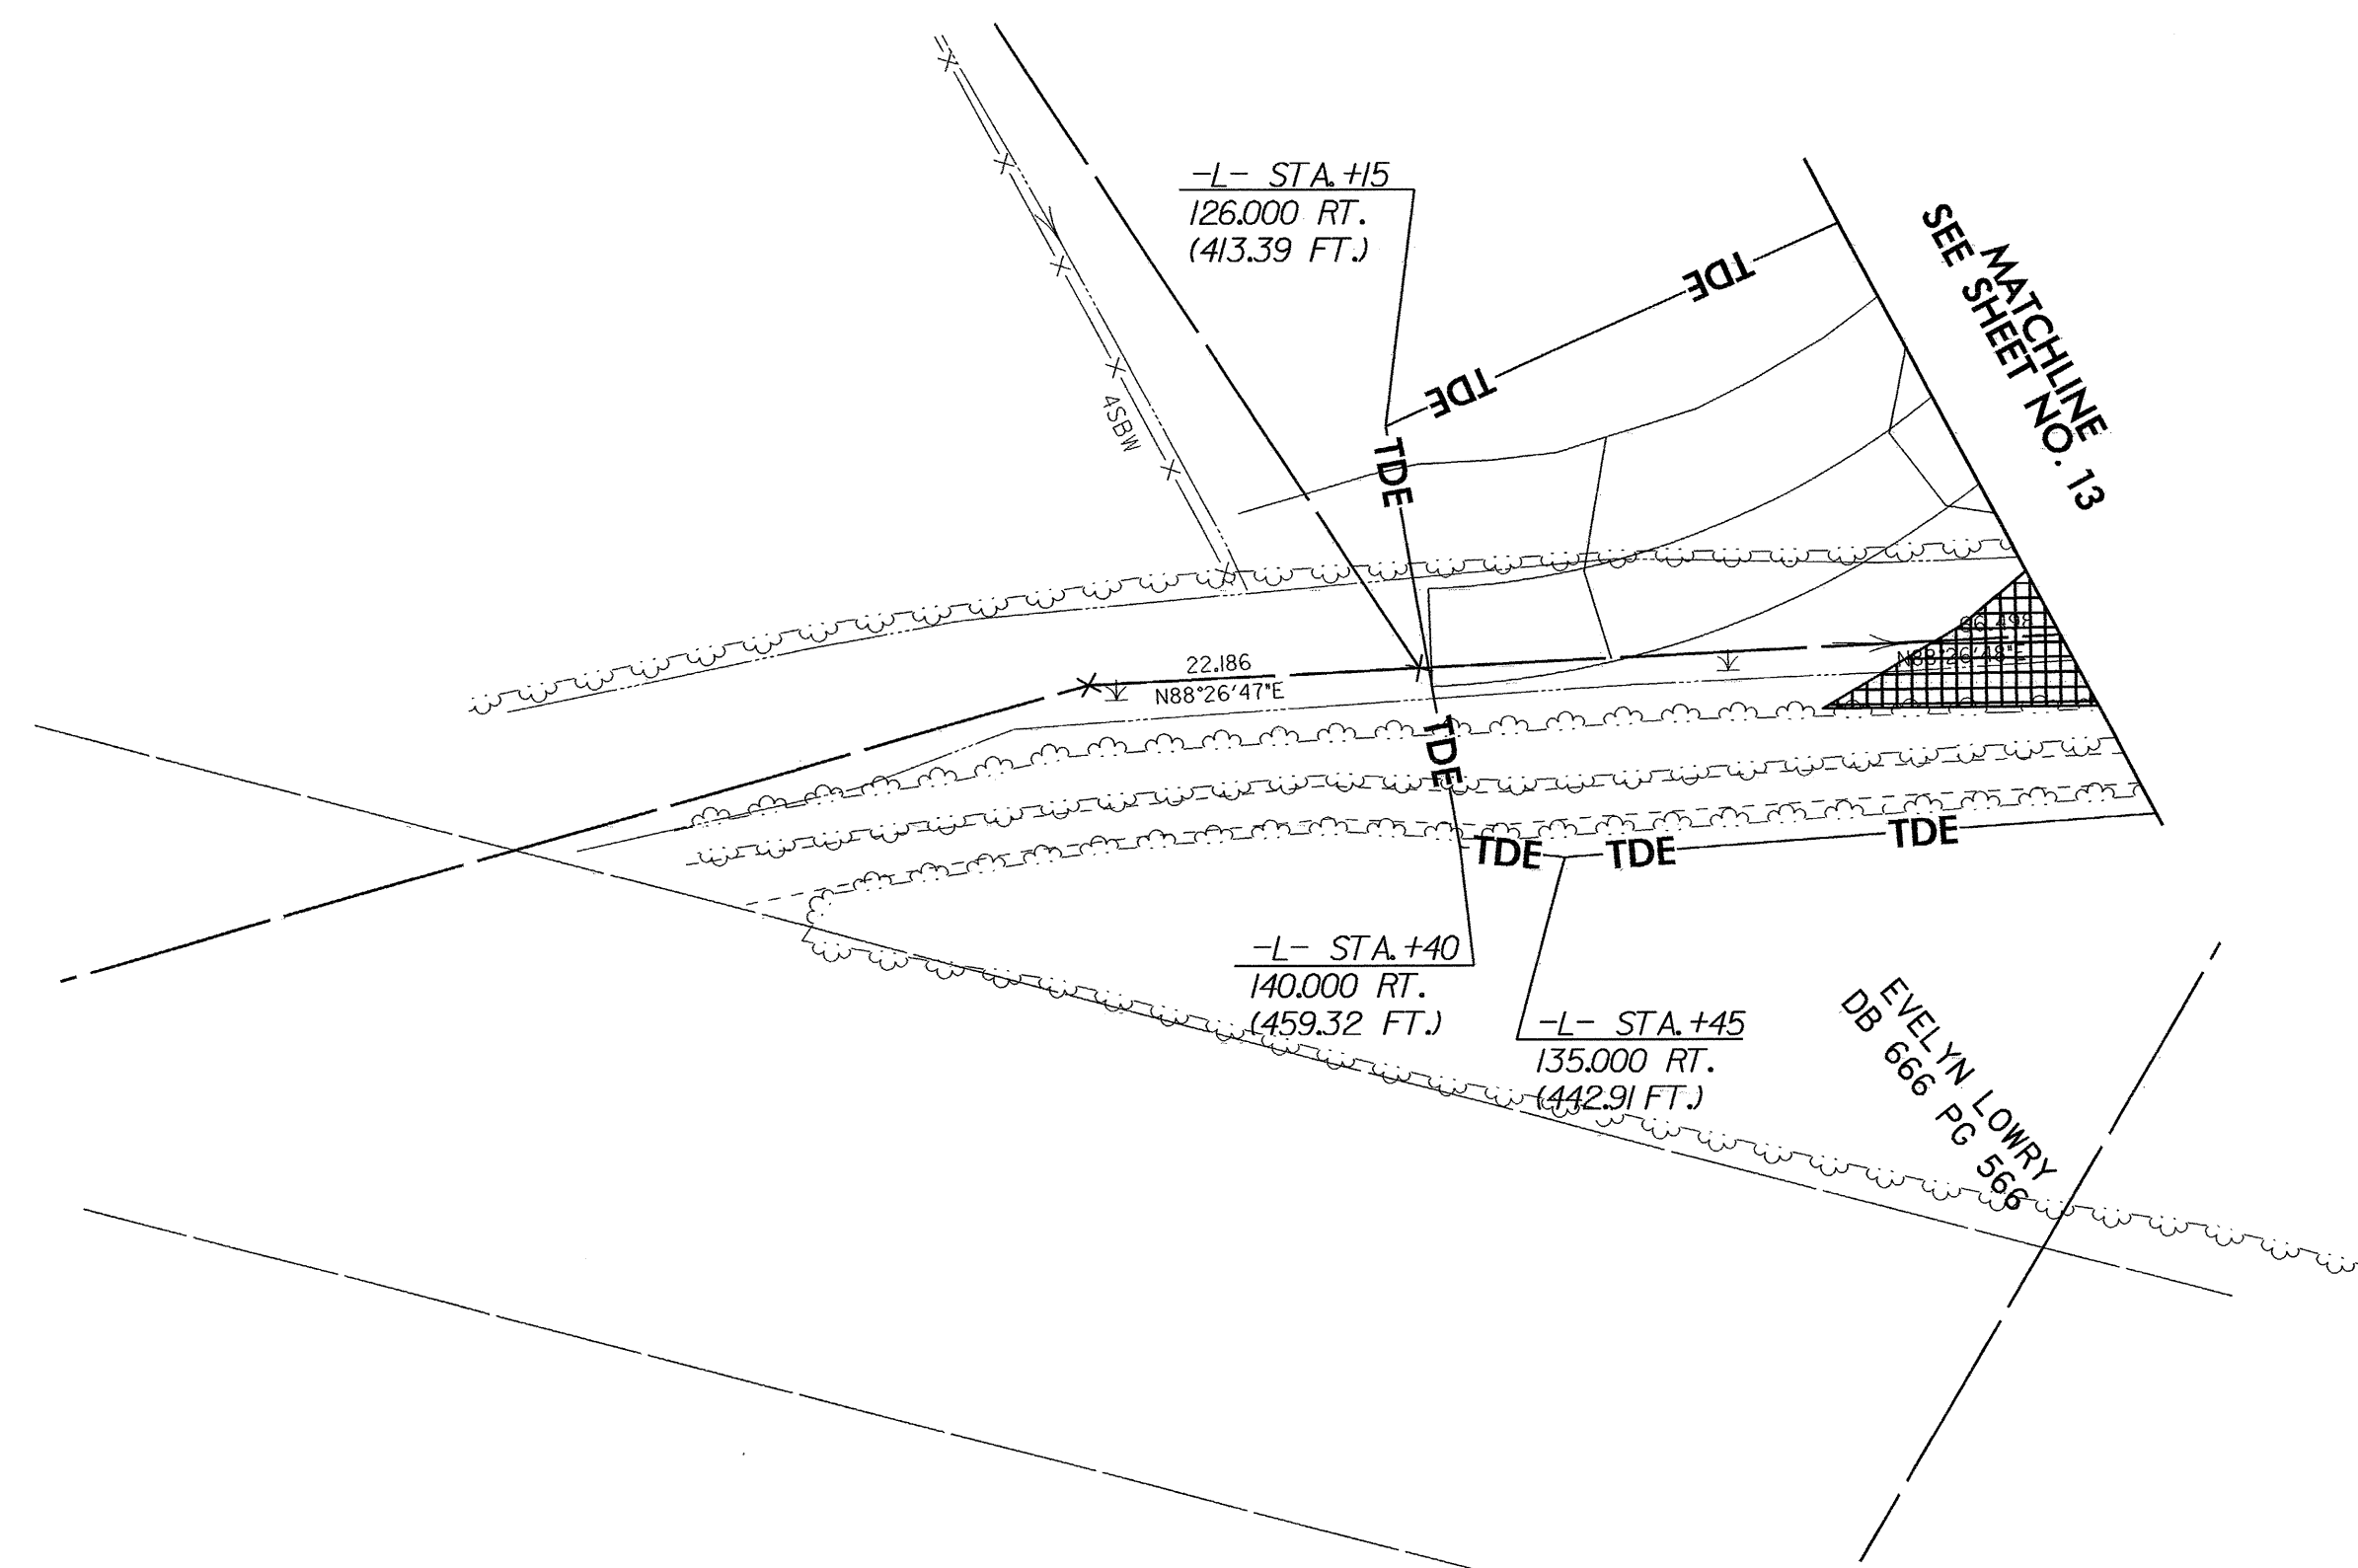

FILL IN EX.CHANNEL 

FOR CULVERT PLANS AND CHANNEL RELOCATION SEE SHEET C - C.