

8/17/99



PROJECT REFERENCE NO. SHEET NO.

R-0513BA 14A



R/W SHEET NO.

ROADWAY DESIGN ENGINEER HYDRAULICS ENGINEER



CONST. REV.

R/W REV.

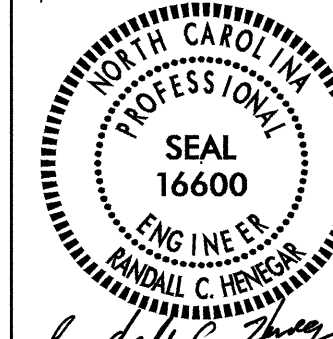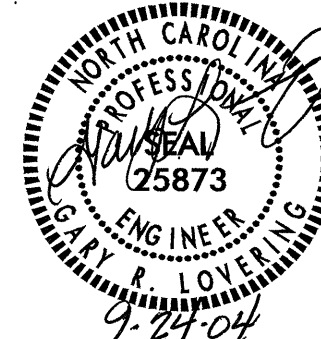


9-24-04

9-27-04



# CONTINUATION SHEET OF CHANNEL RELOCATION FOR RCBC AT -L- STATION 120+86.724

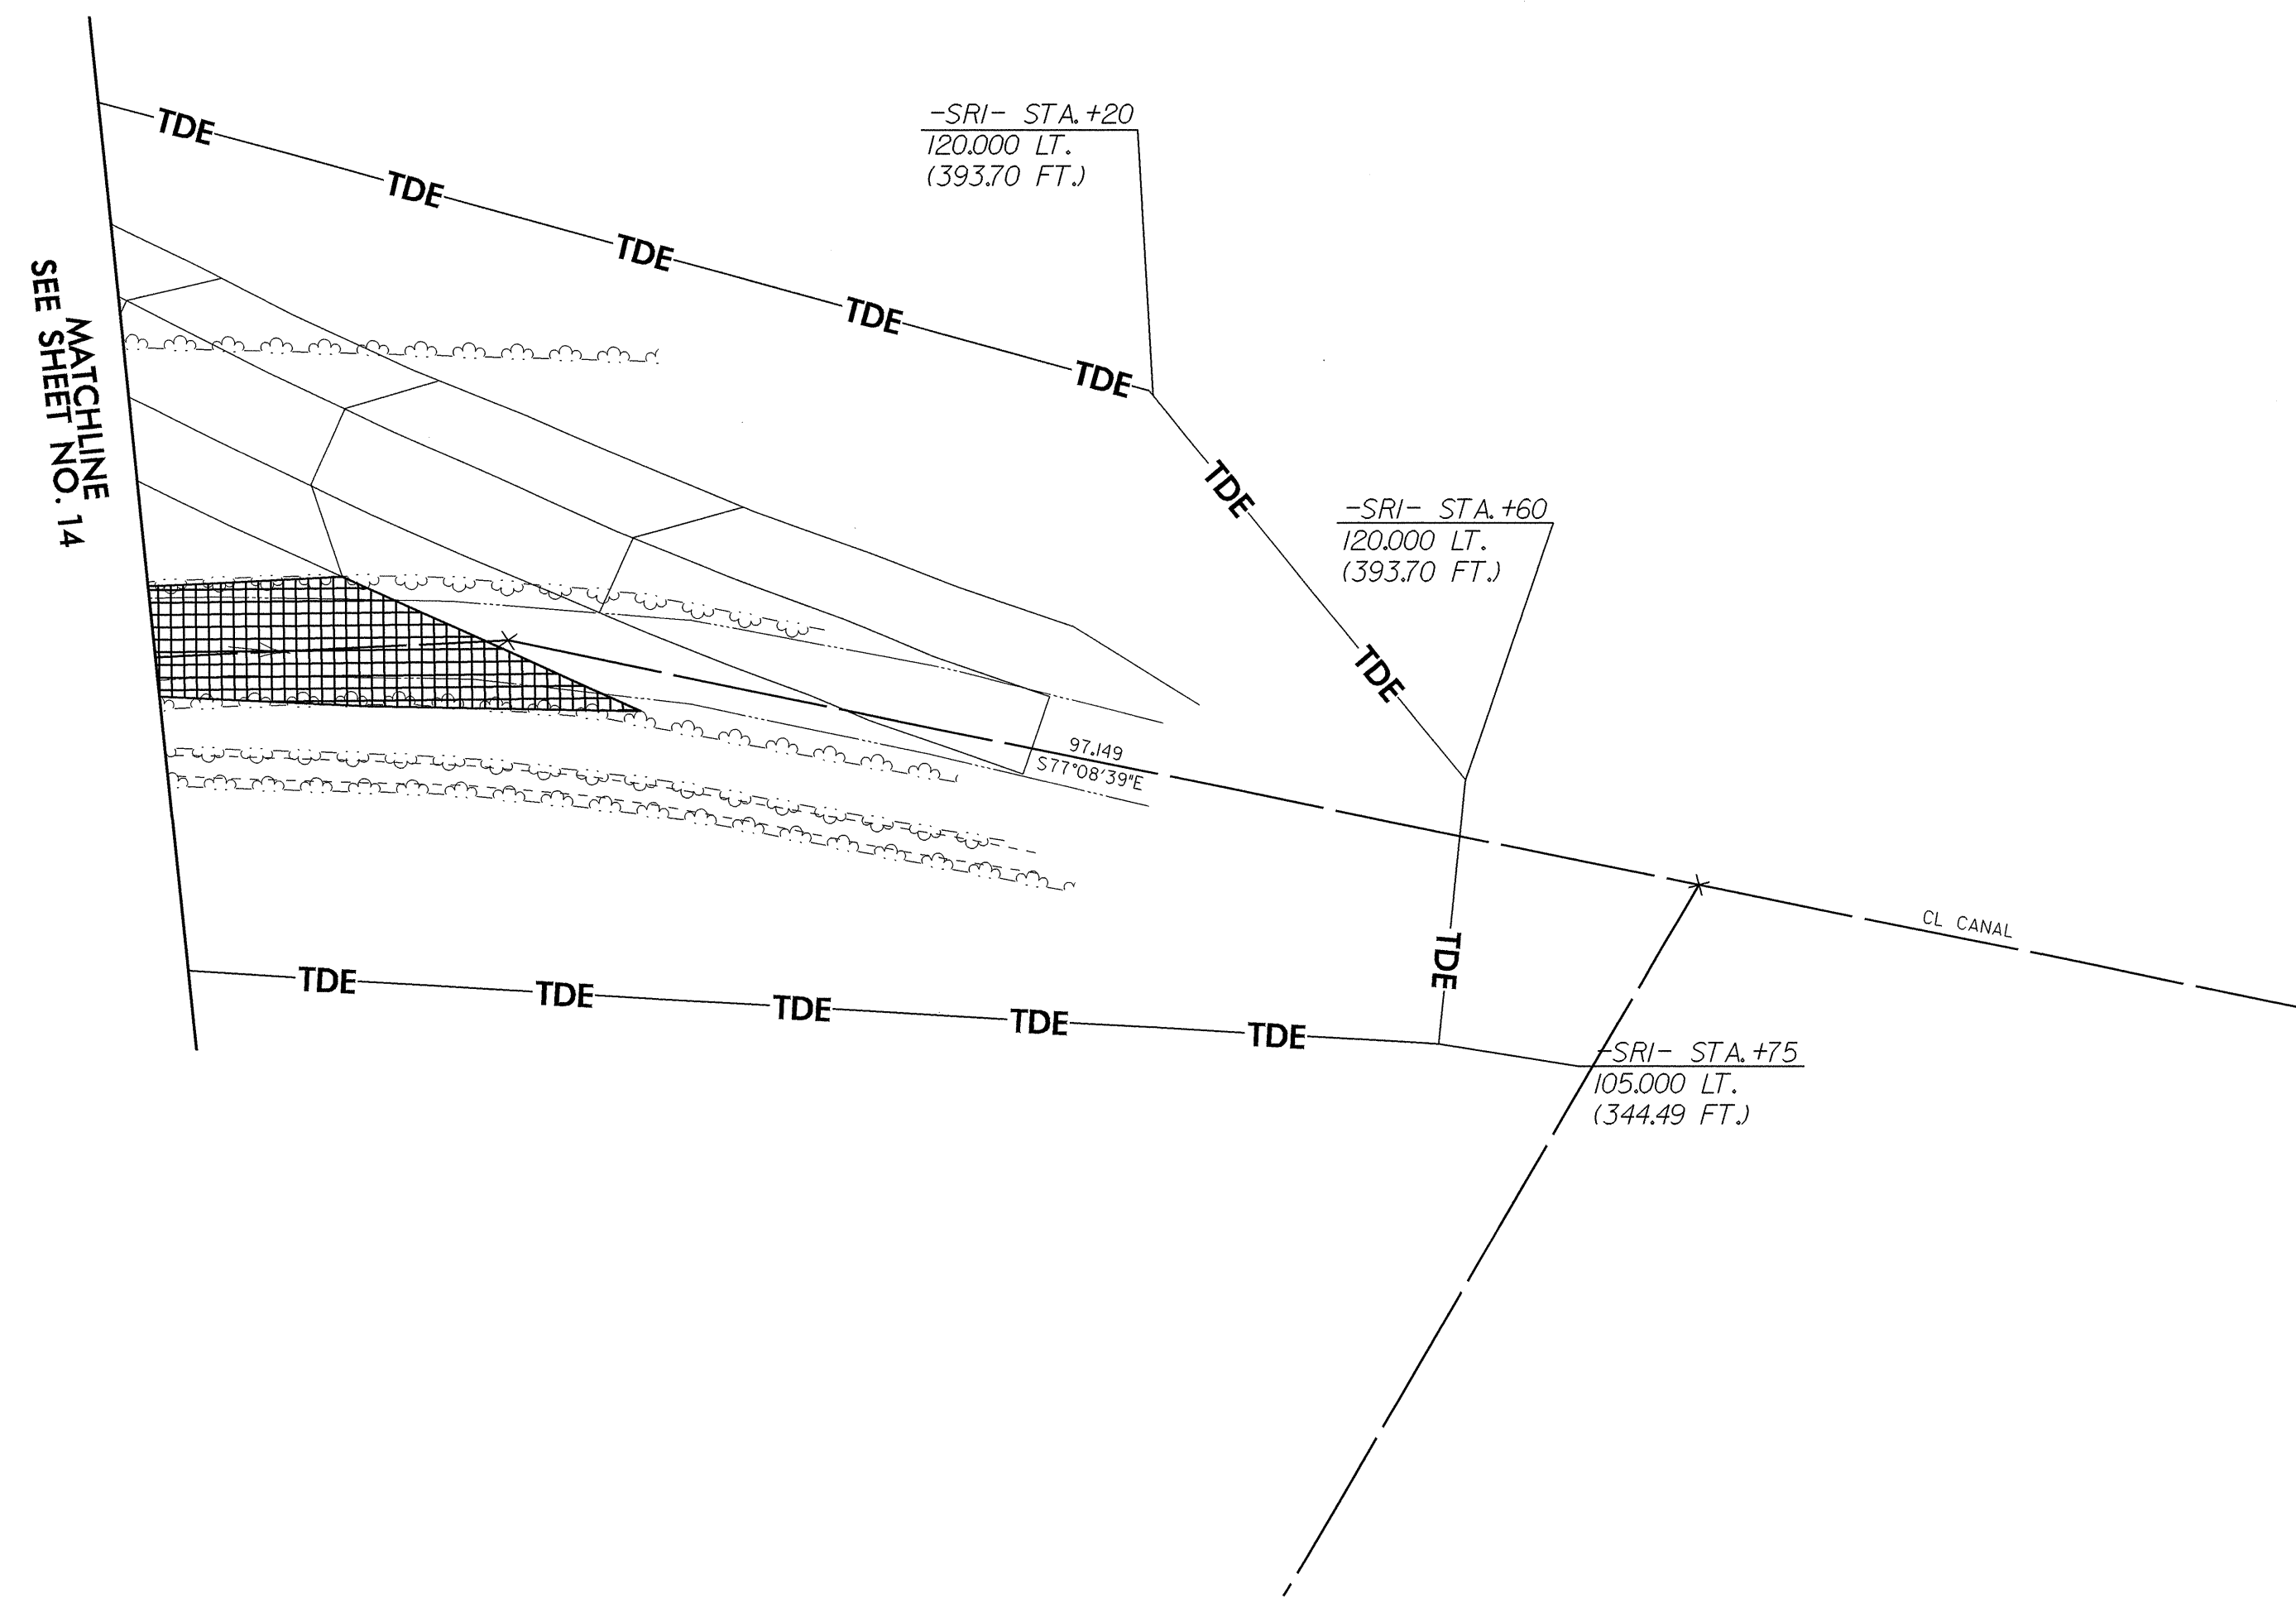

FILL IN EX.CHANNEL 

FOR CULVERT PLANS AND CHANNEL RELOCATION SEE SHEET C - C

20 SEP 2004 13:42  
mlvca\c...  
R-0513BA.dwg