




METRIC DETAIL DRAWING FOR  
**GUARDRAIL INSTALLATION**  
STATE OF NORTH CAROLINA  
DEPT. OF TRANSPORTATION  
RALEIGH, N.C.

SHEET 7 OF 7  
**862D02**

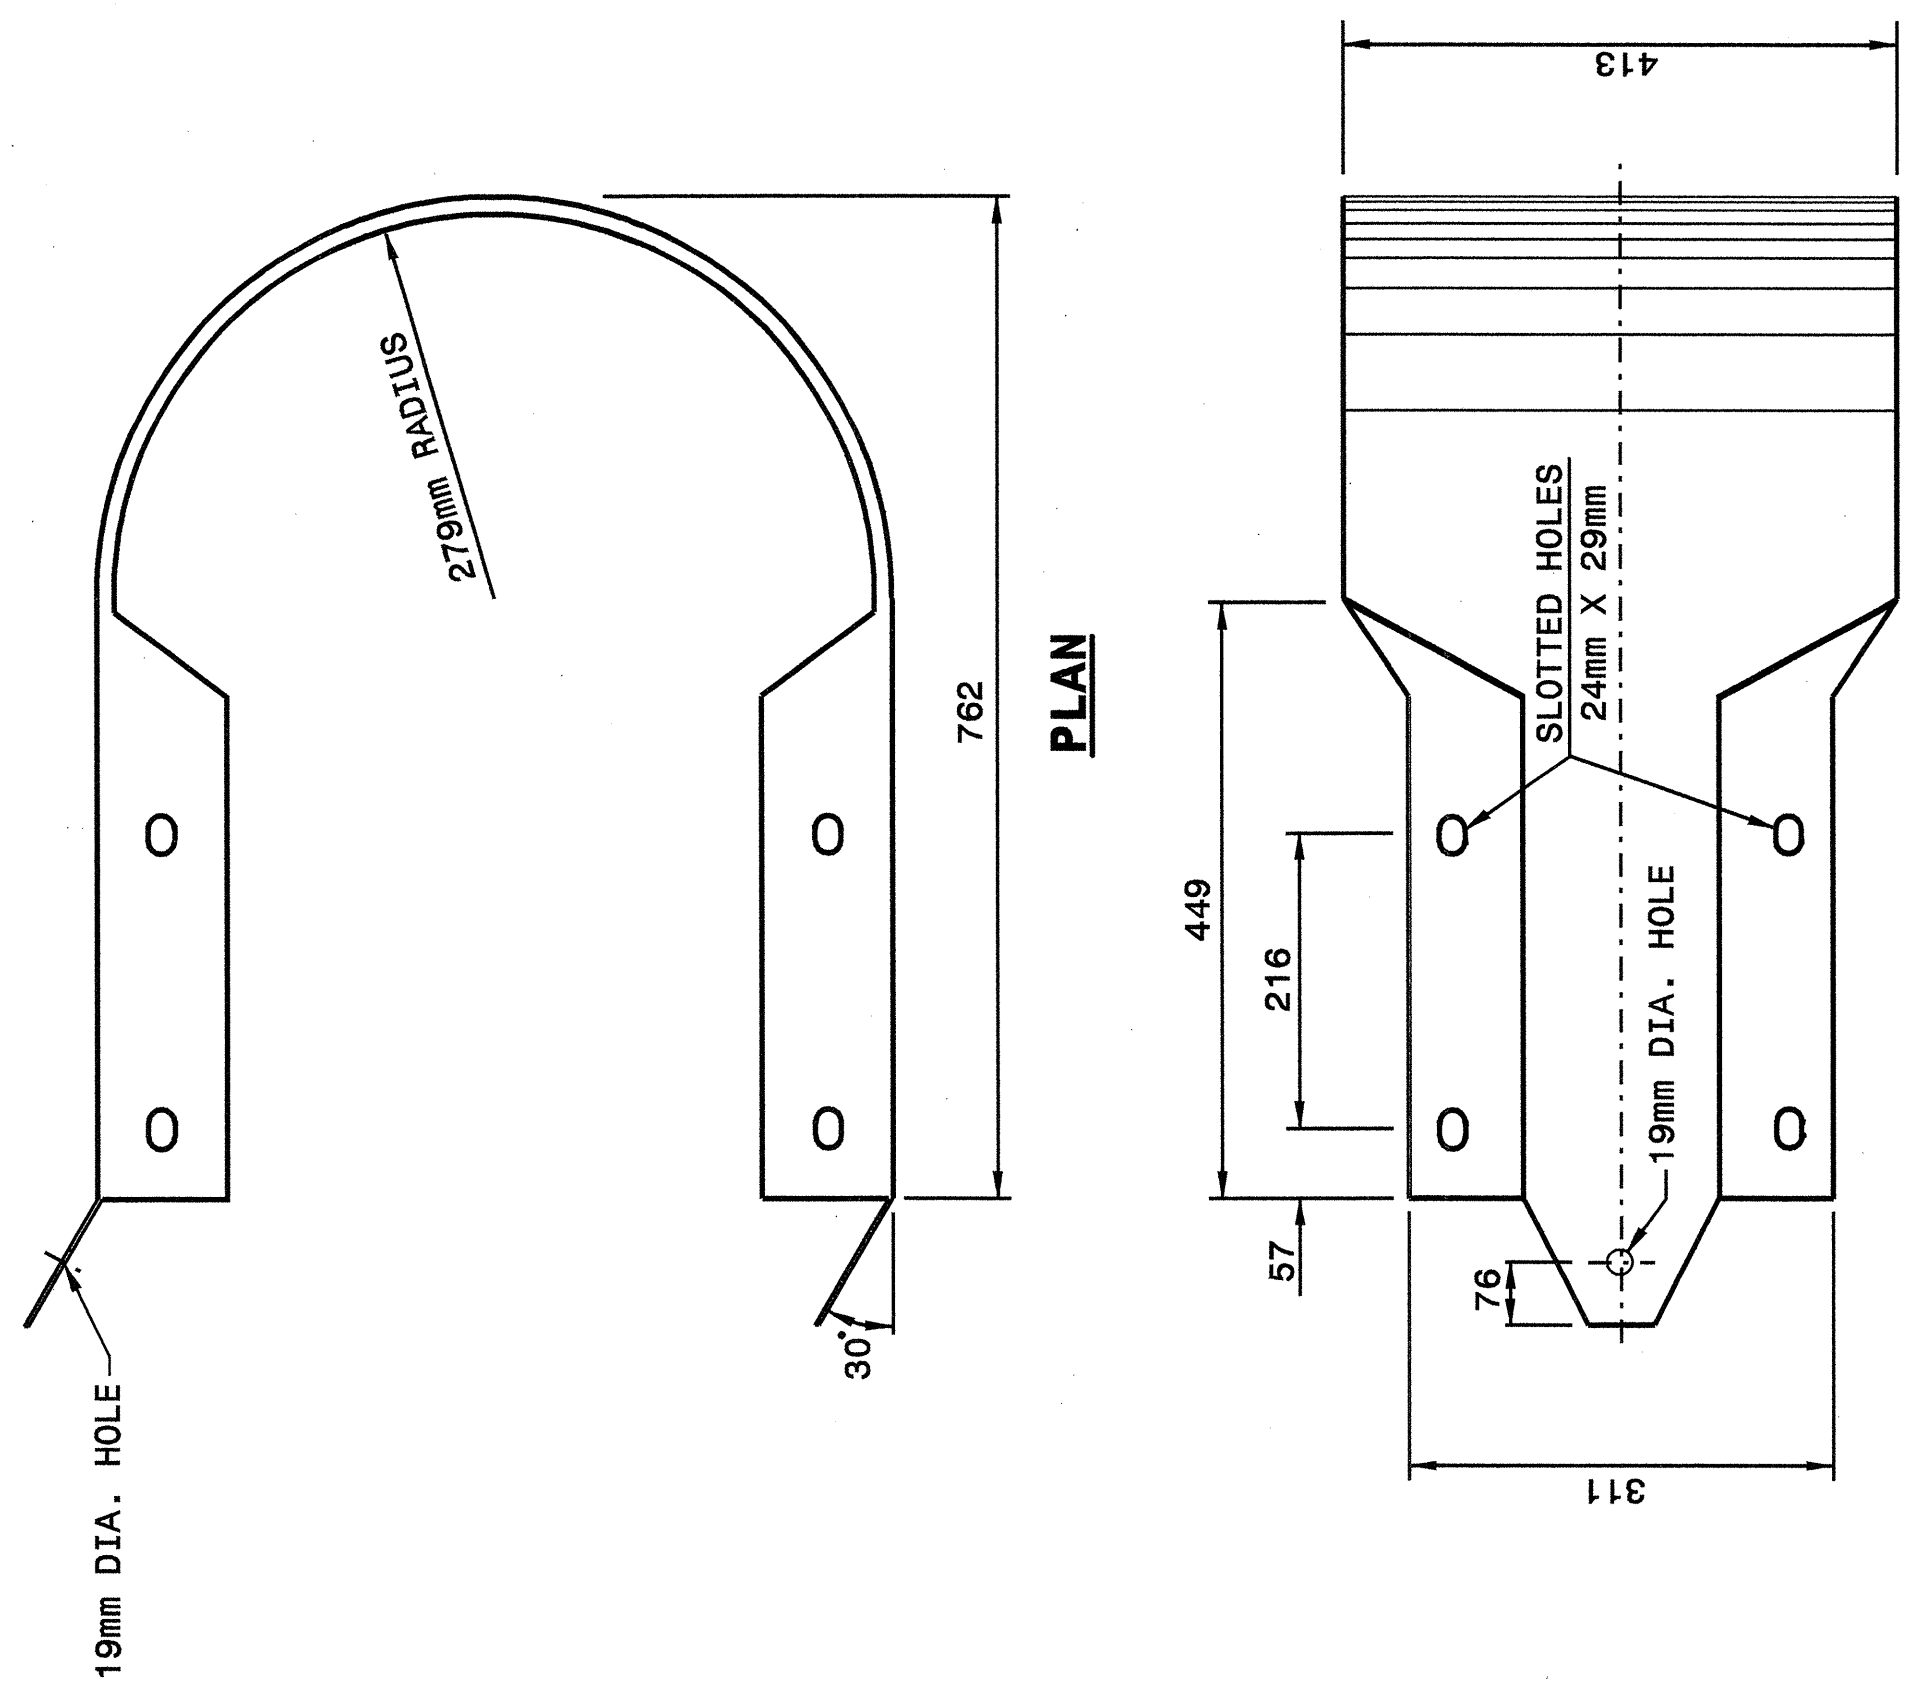

**ELEVATION**  
**BUFFERED END SECTION**

Note:  
This drawing is dimensioned in millimeters unless otherwise depicted within the drawing.

STATE OF NORTH CAROLINA  
DEPT. OF TRANSPORTATION  
DIVISION OF HIGHWAYS  
RALEIGH, N.C.

METRIC DETAIL DRAWING FOR  
**GUARDRAIL INSTALLATION**

SHEET 7 OF 7  
**862D02**

20-MAY-2003 07:54  
W:\Special\_Details\arroward\stds\02\stds to Special\_Details\metric\86202\0862d02m.dgn  
spell R1 DST16510



**DESIGN SERVICES UNIT  
STANDARDS AND SPECIAL DESIGN**  
Office 919-250-4128 FAX 919-250-4119

**SEE PLATE FOR TITLE**

ORIGINAL BY: 2002 STD. 862.02 DATE:  
MODIFIED BY: E. E. WARD DATE: 02-09-03  
CHECKED BY: *BC* DATE: 5-02  
FILE SPEC.: /usr/stds/02tode/01/metric/86202/862d02m.dgn