



INLET END ELEVATION NORMAL TO SKEW

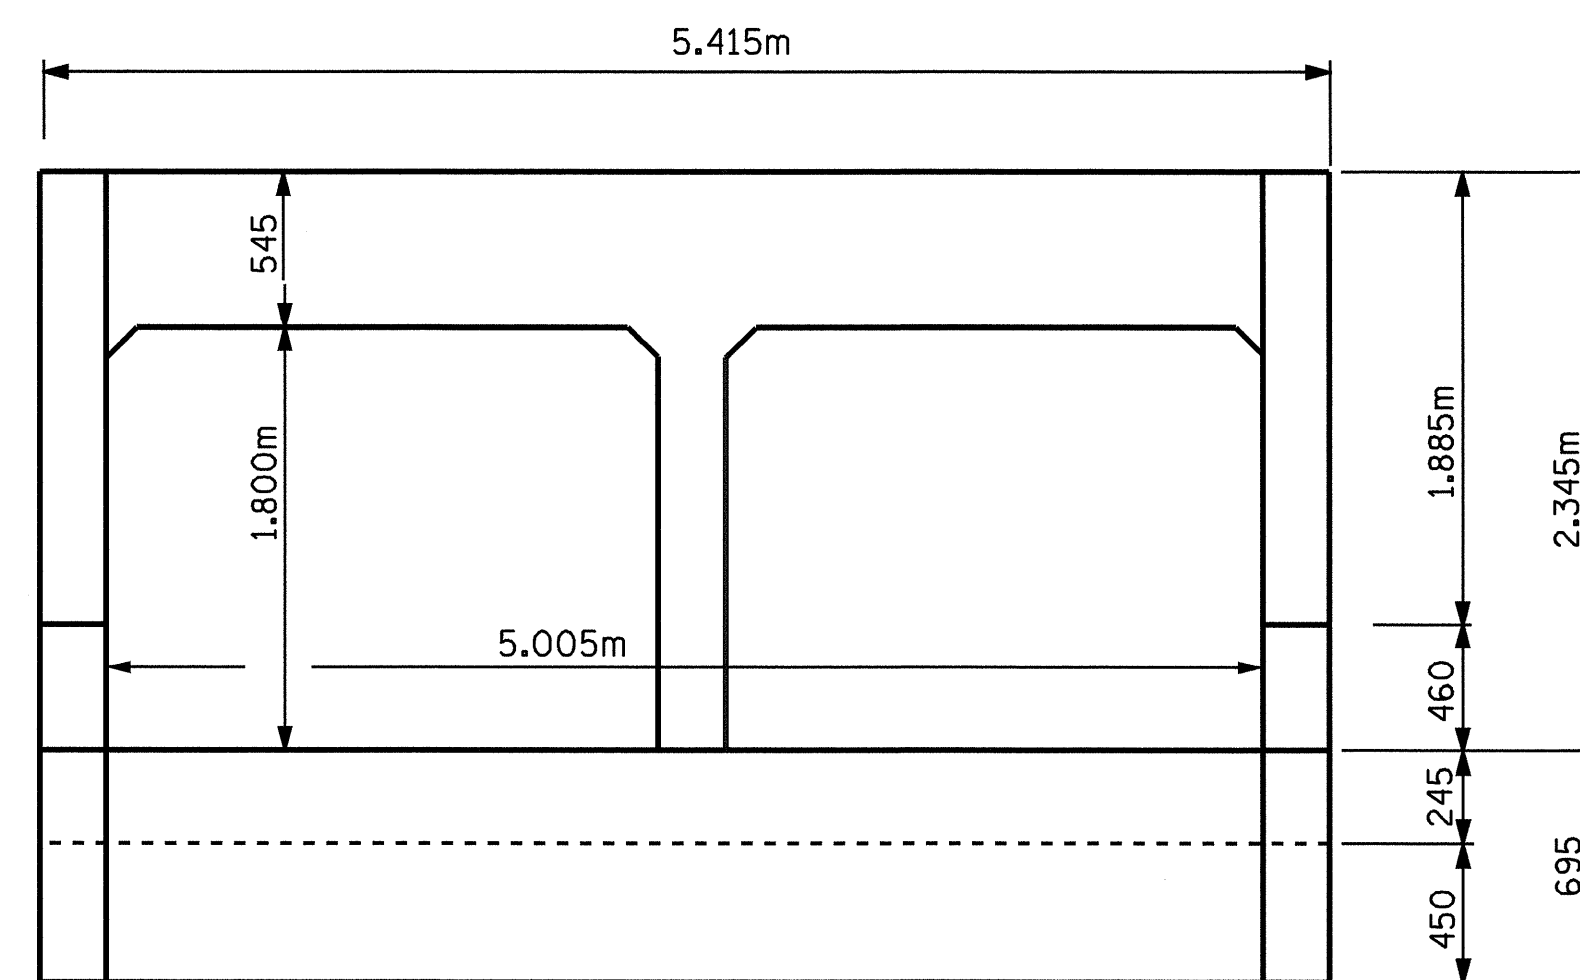

OUTLET END ELEVATION NORMAL TO SKEW

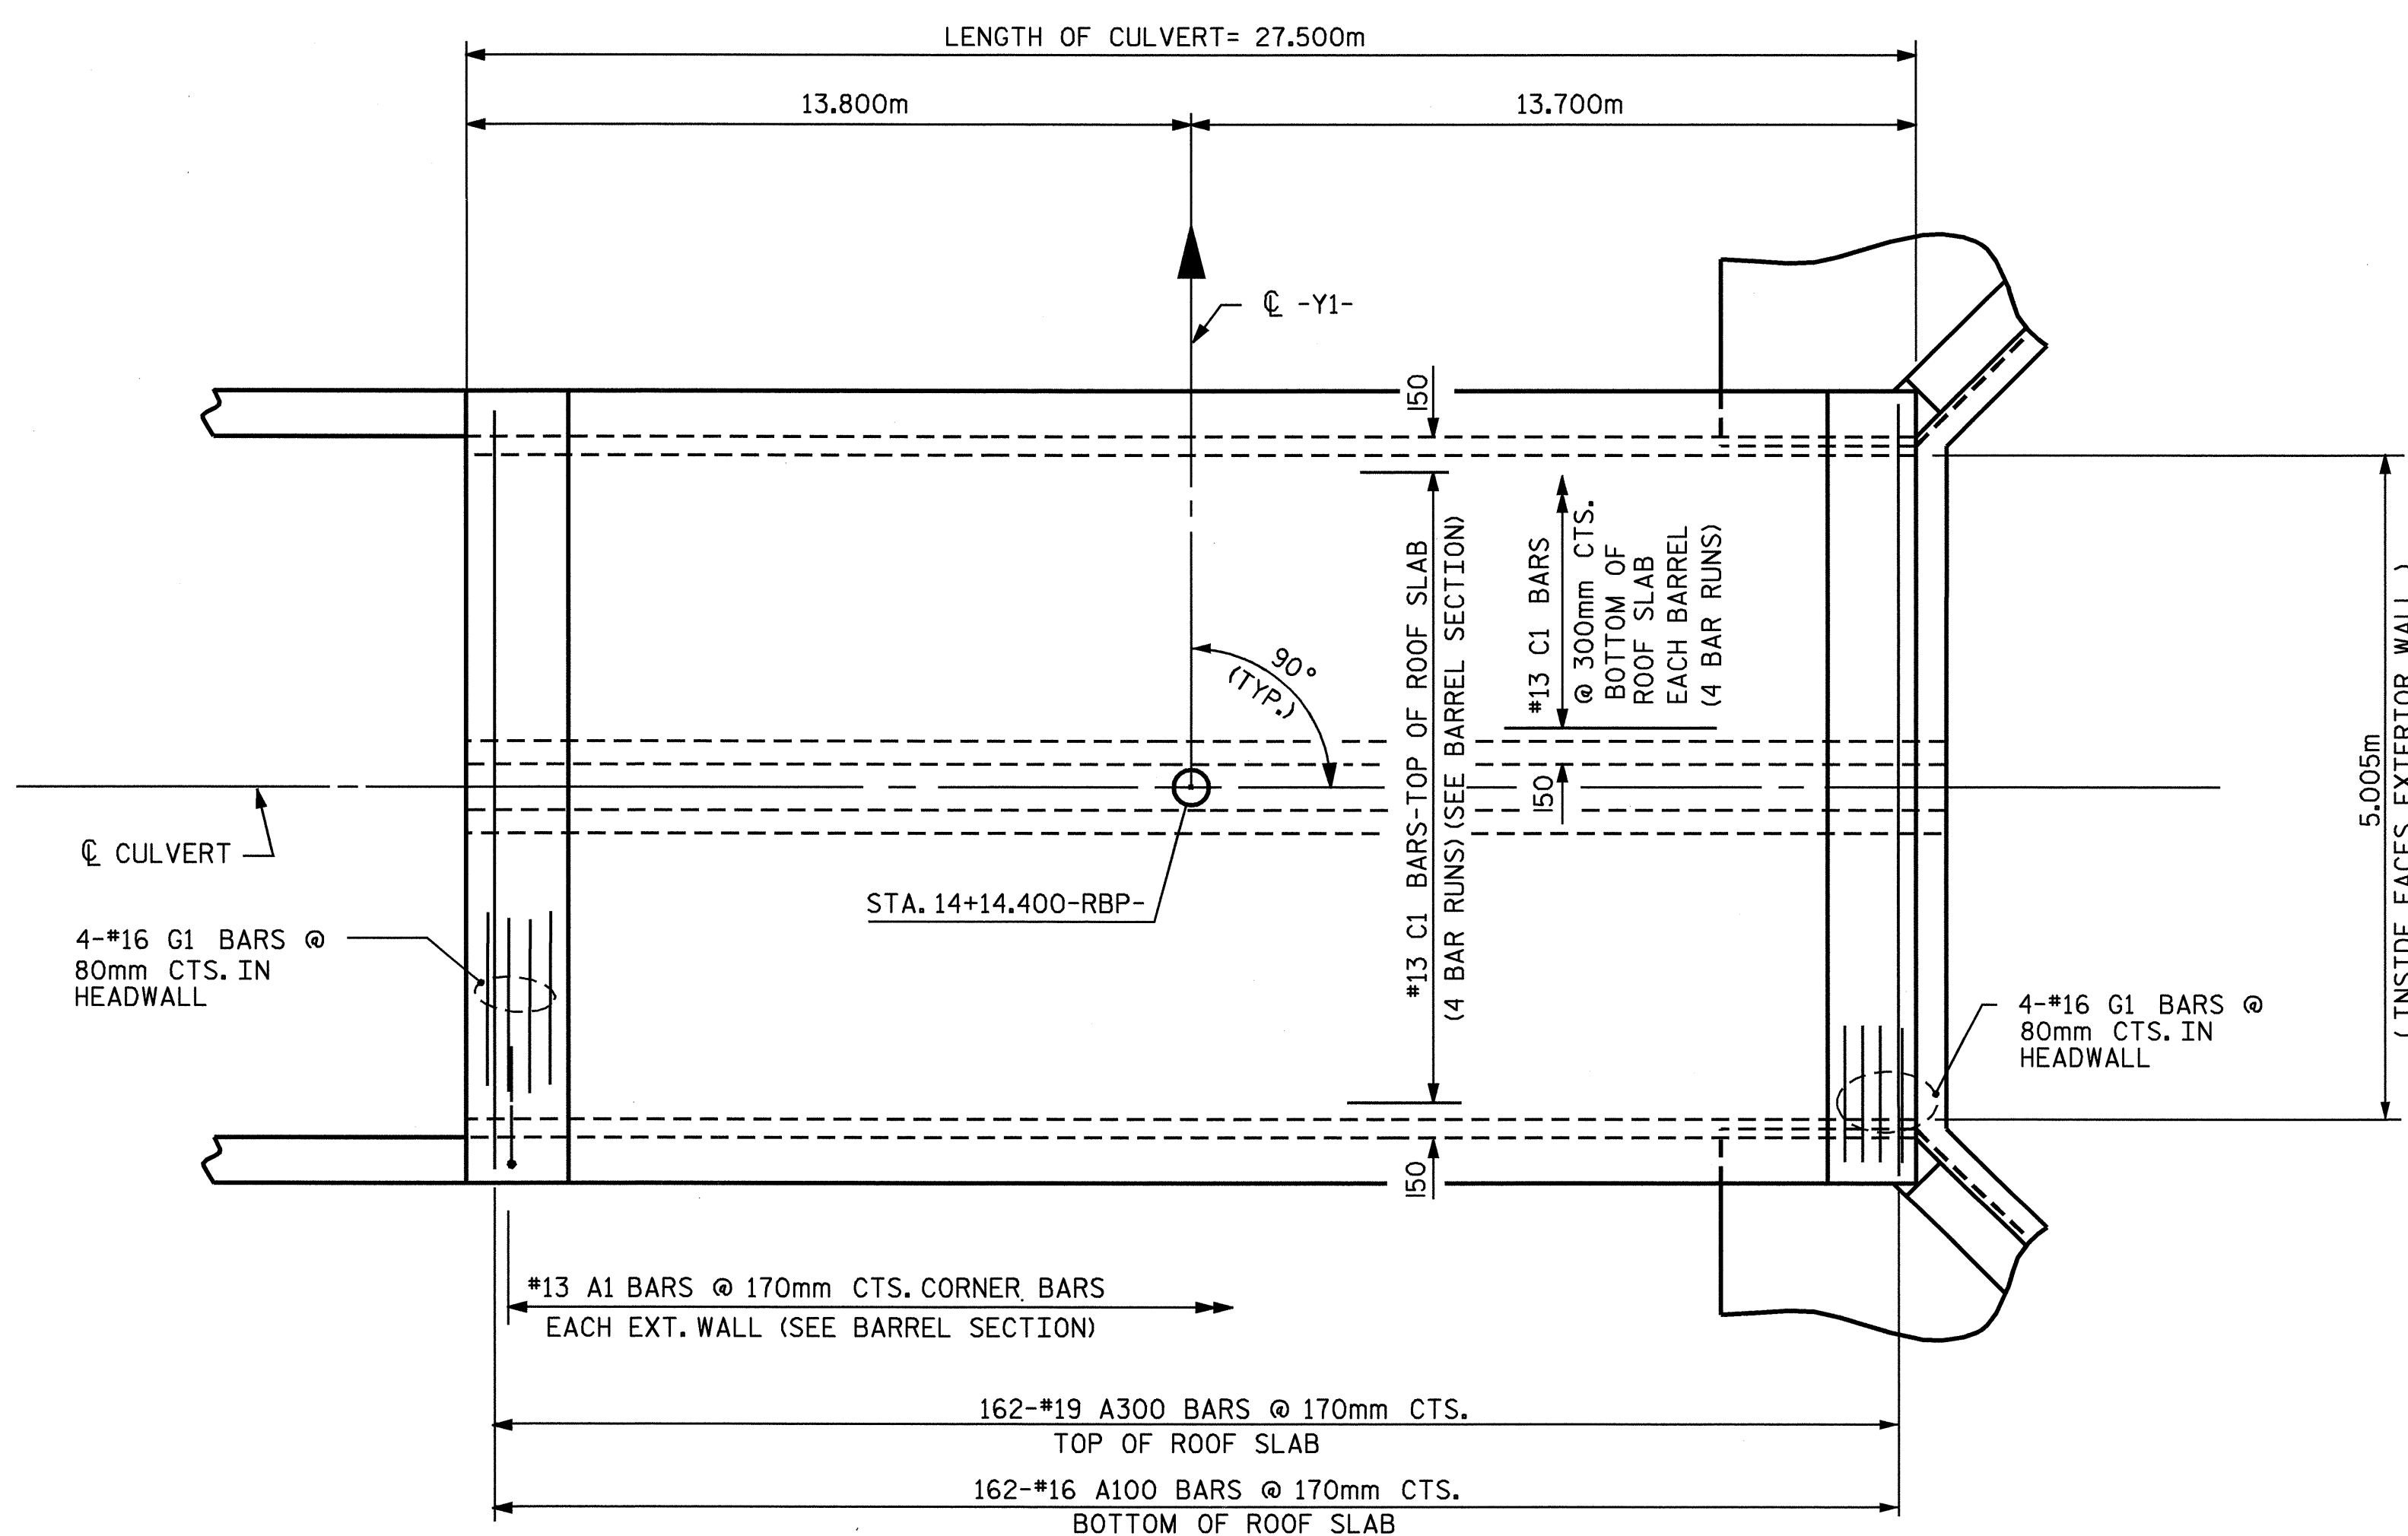


PART PLAN - ROOF SLAB

PROJECT NO. R-513BA
ROBESON COUNTY
STATION: 14+40.000 -Y1-

SHEET 3 OF 5

STATE OF NORTH CAROLINA
DEPARTMENT OF TRANSPORTATION
RALEIGH

DOUBLE 2.400m X 1.800m
CONCRETE BOX CULVERT

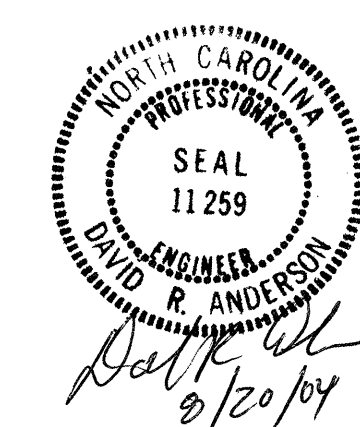

ASSEMBLED BY : N. Q. TRAN DATE : 2-14-03
CHECKED BY : T. A. WALTER DATE : 4-10-03

DRAWN BY : EEM 6/97
CHECKED BY : ARB 7/97

REVISIONS						SHEET NO.
NO.	BY:	DATE:	NO.	BY:	DATE:	
1			3			C-12
2			4			TOTAL SHEETS 24