




PLAN OF LEFT WING - W1

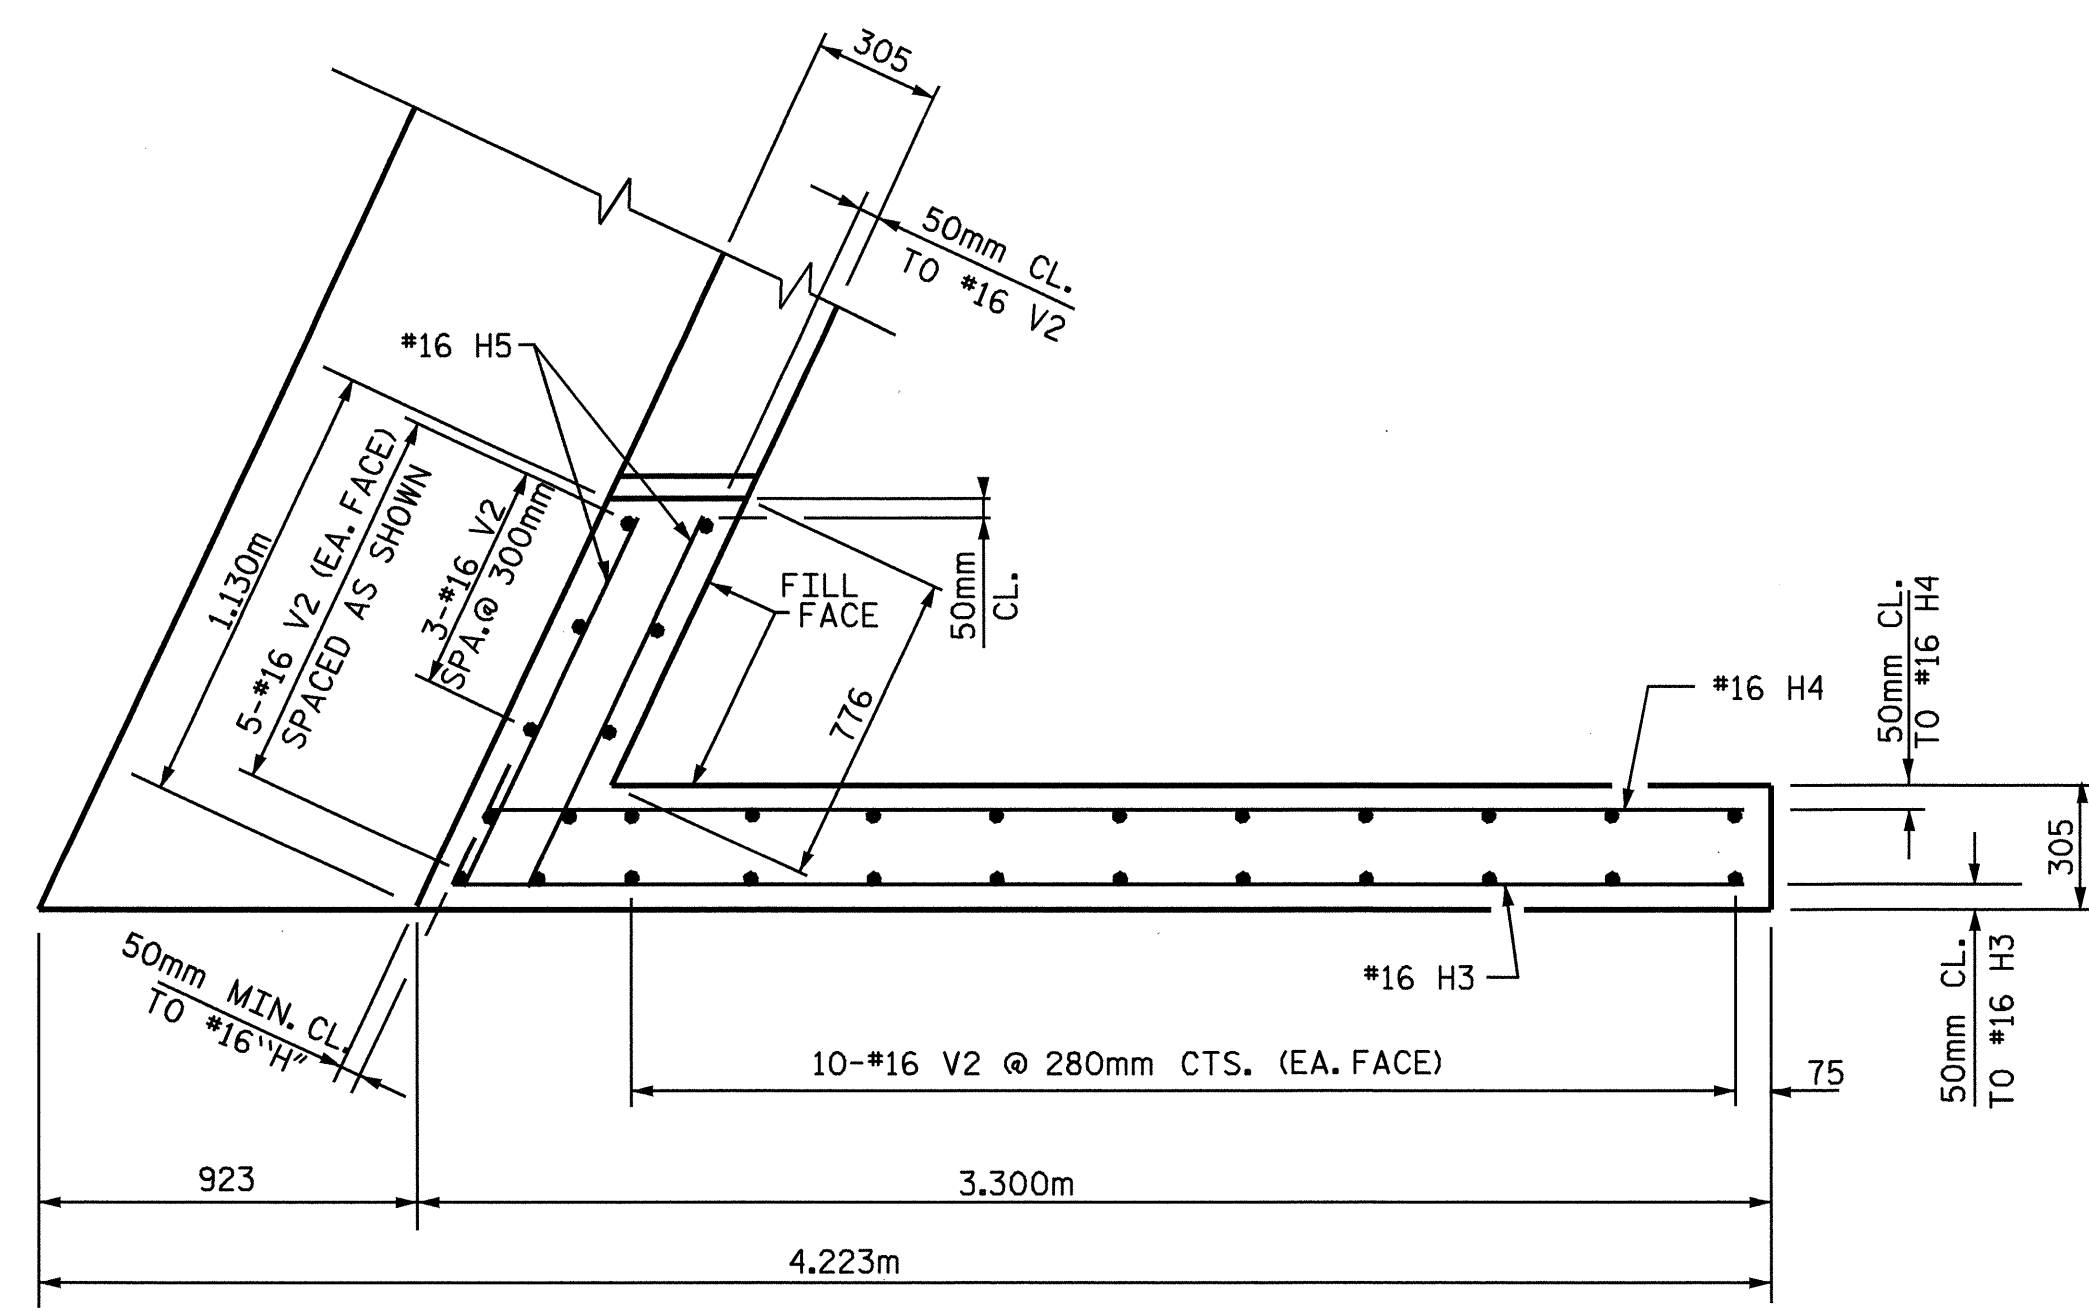


PLAN OF RIGHT WING - W2

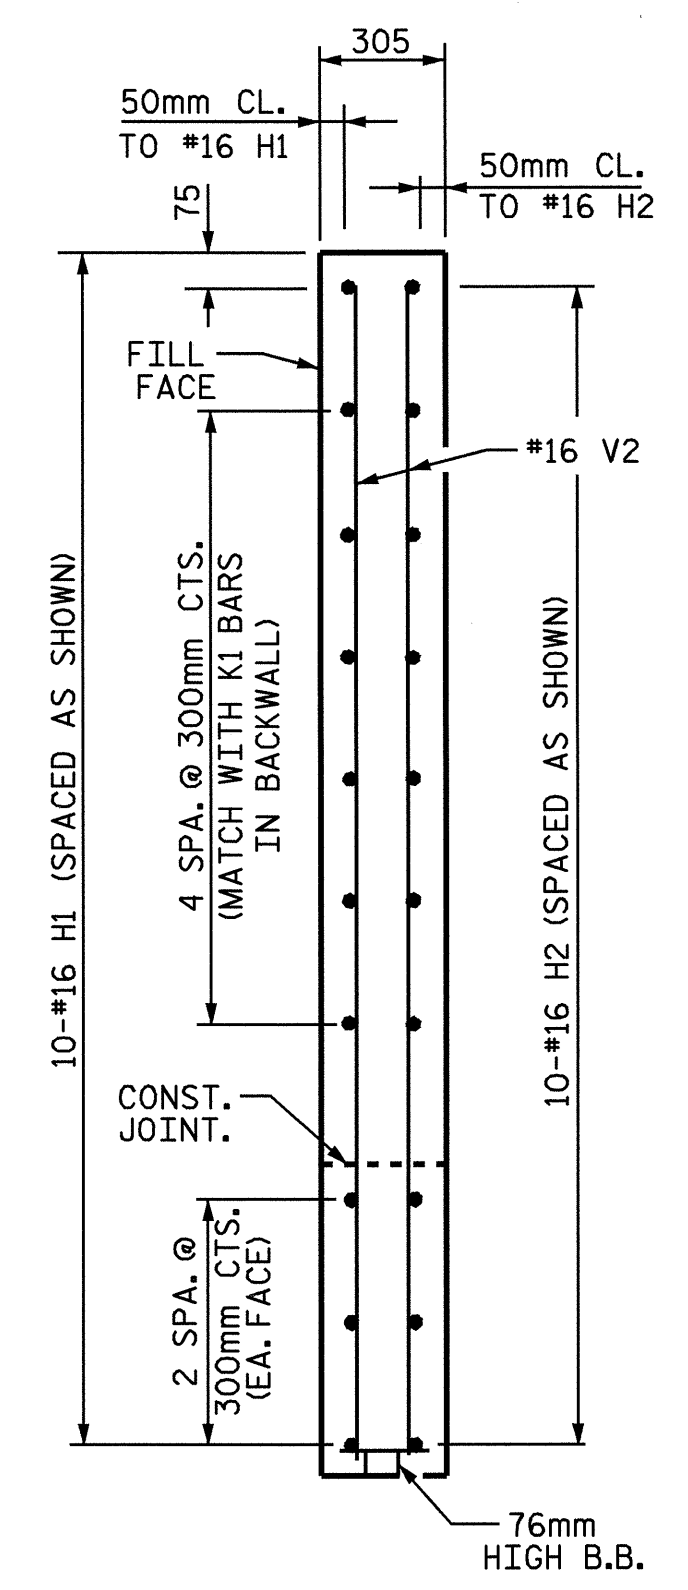


SECTION X - X

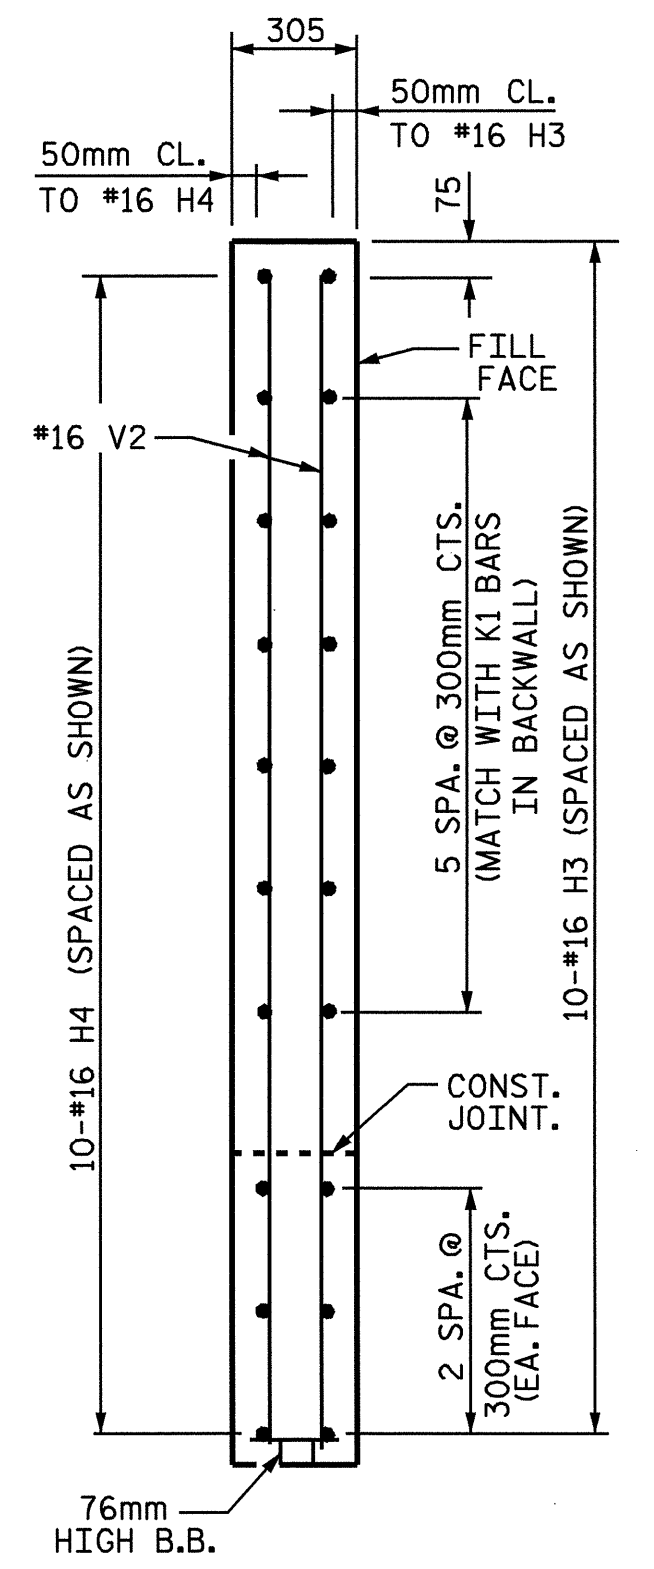

SECTION Y - Y

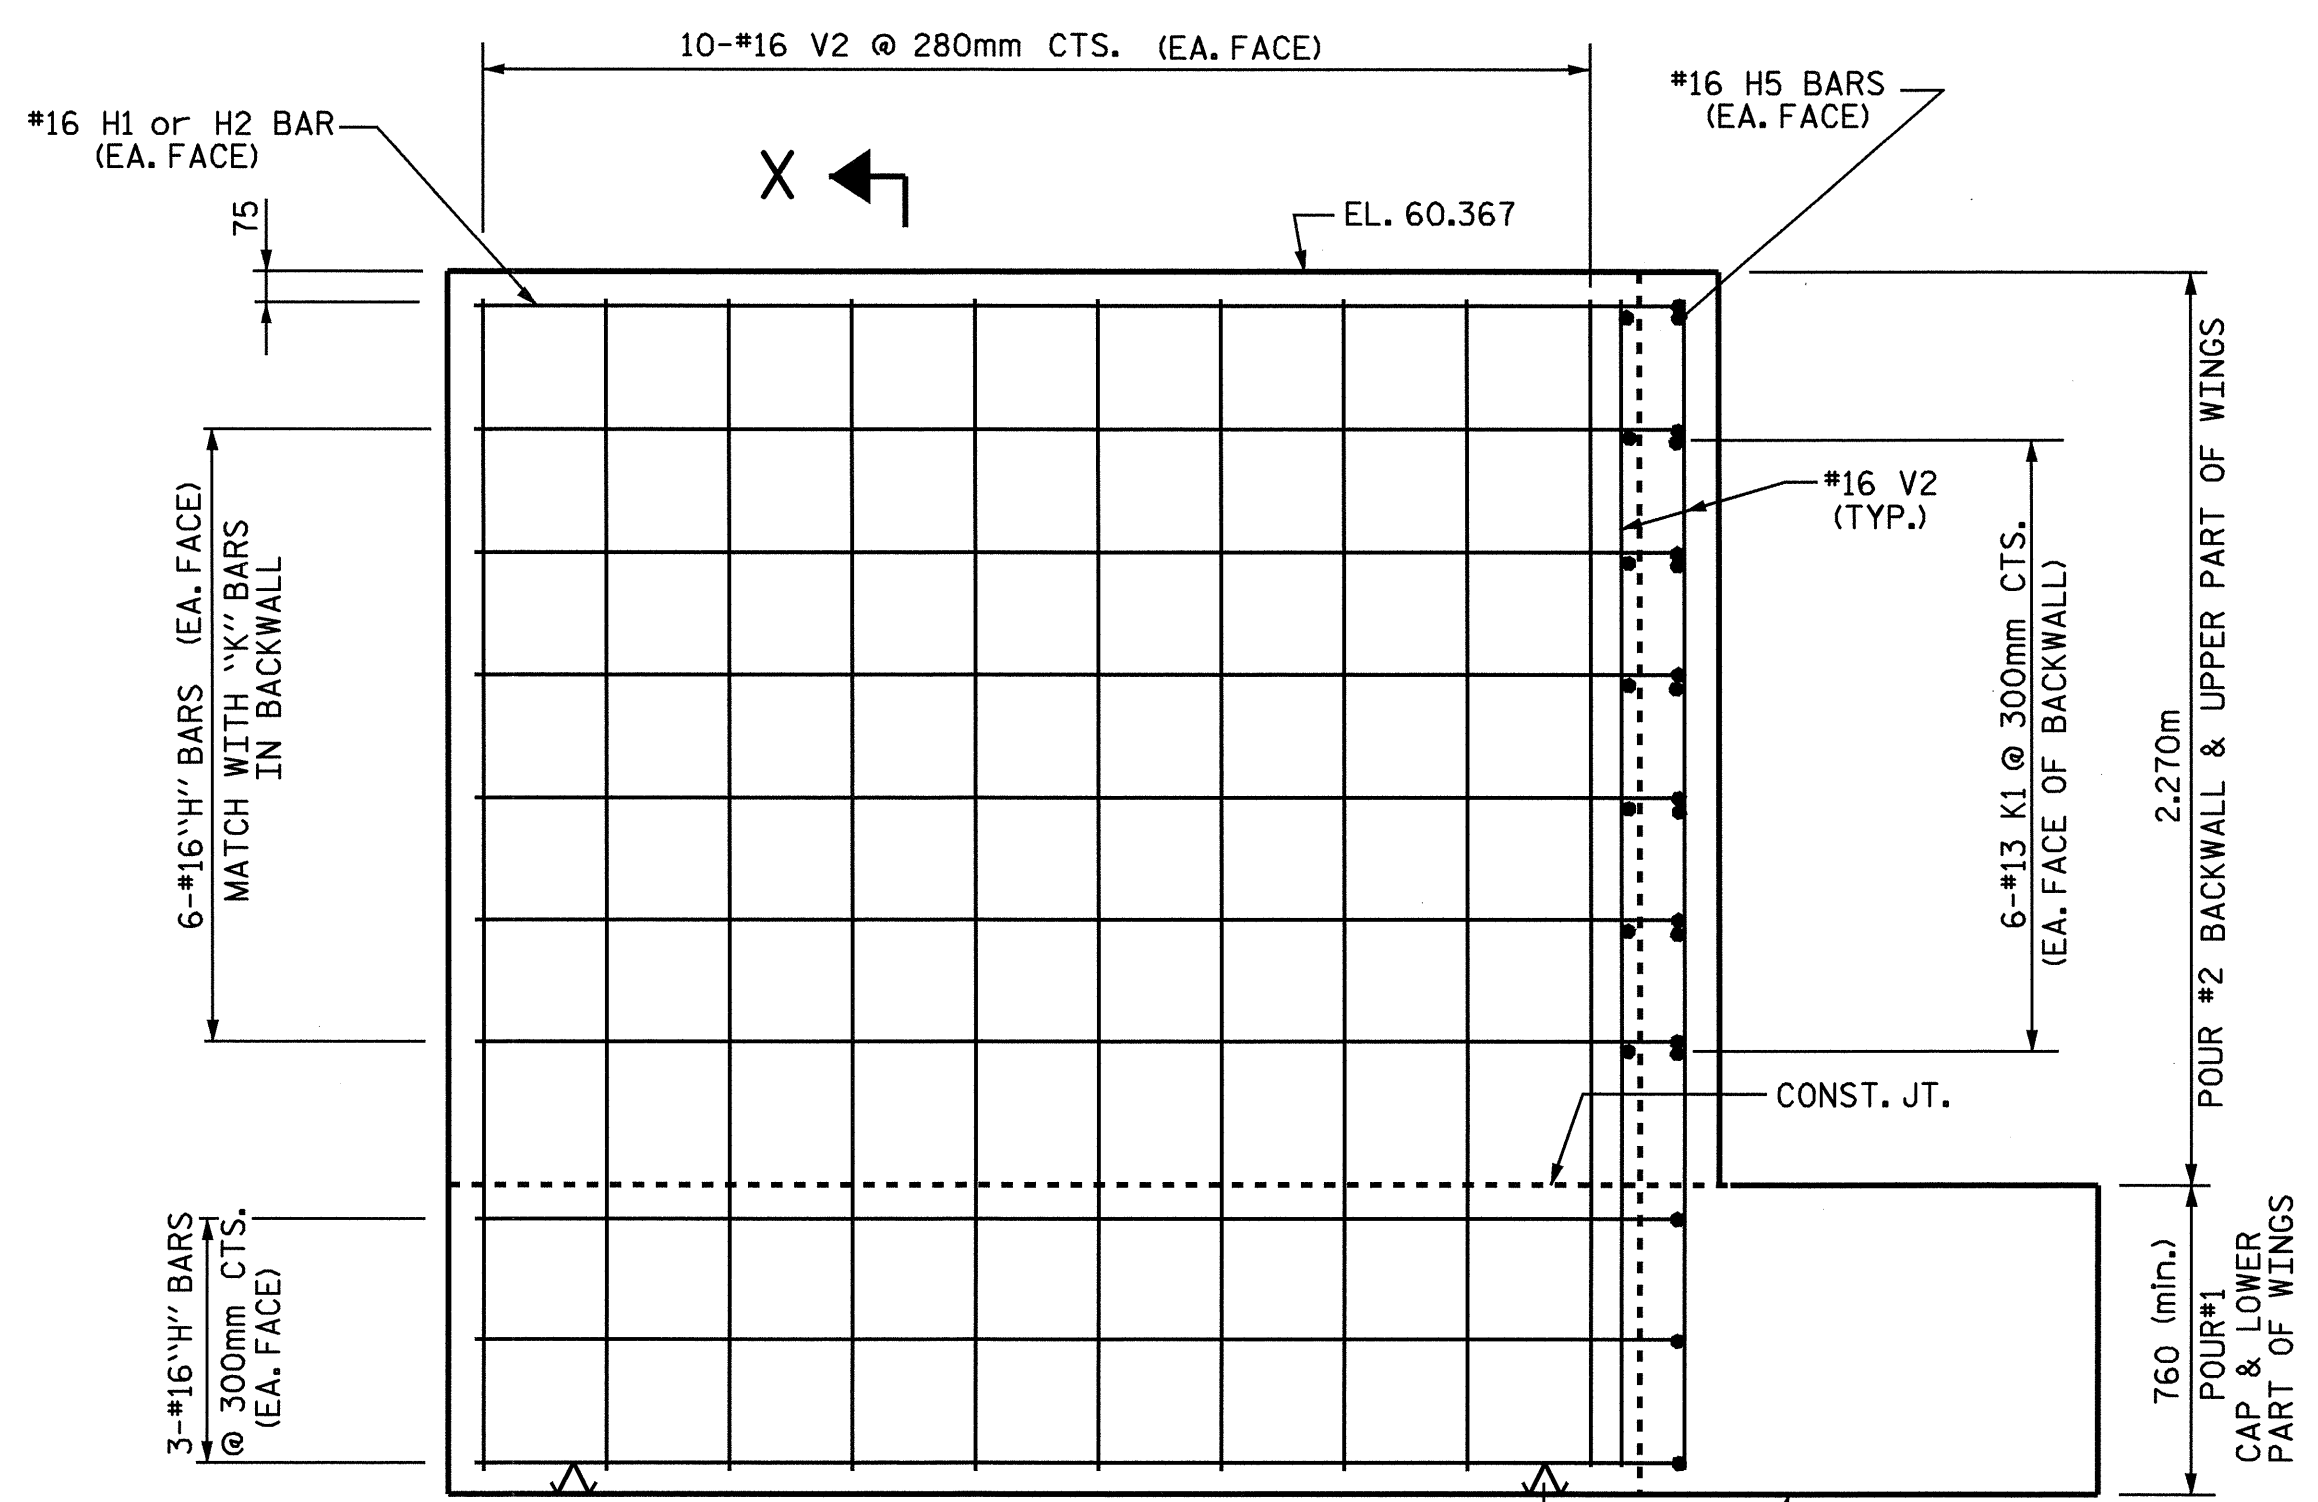


ELEVATION OF RIGHT WING - W1

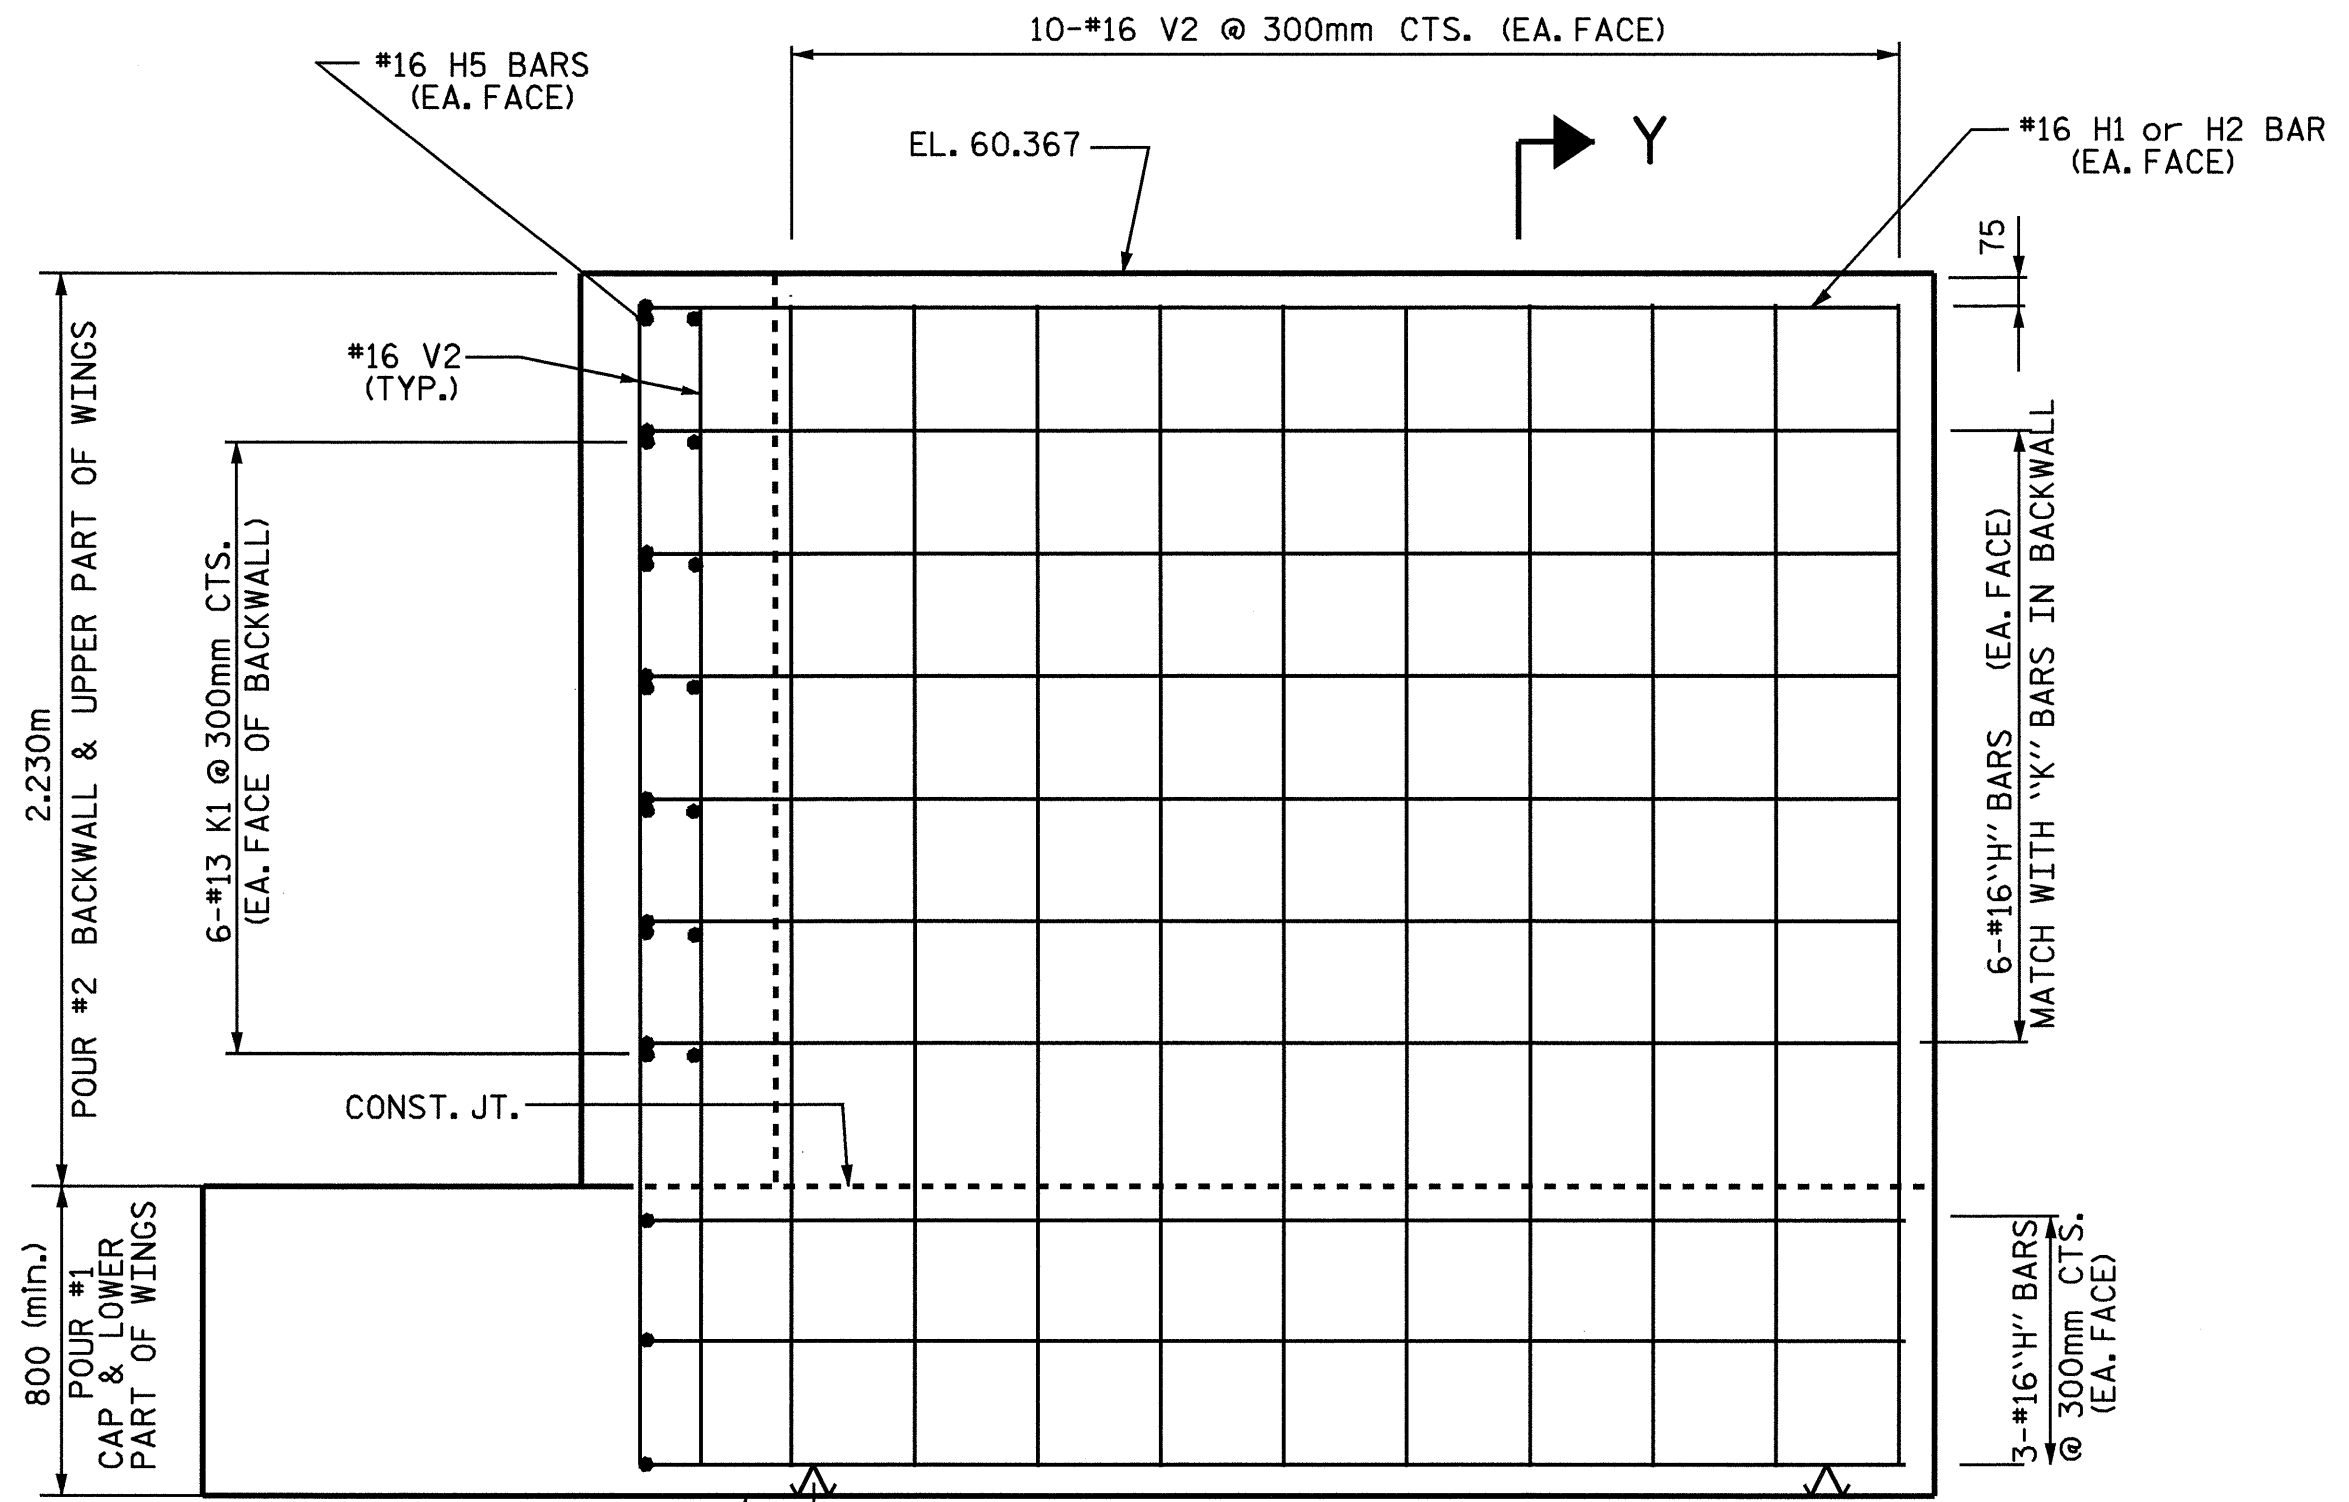

ELEVATION OF LEFT WING - W2

PROJECT NO. R-513A
 ROBESON COUNTY
 STATION: 68+75.743 -L-

SHEET 2 OF 3

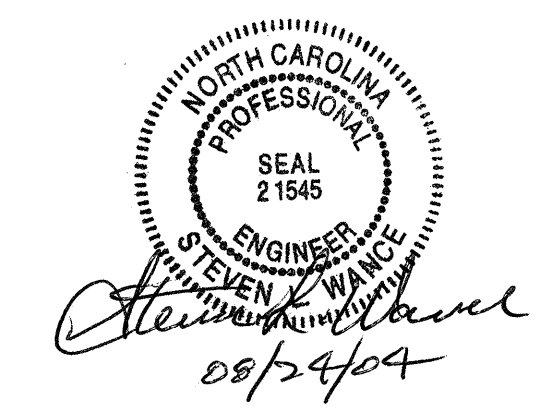

STATE OF NORTH CAROLINA
 DEPARTMENT OF TRANSPORTATION
 RALEIGH
 SUBSTRUCTURE
 END BENT #2

DRAWN BY: SWAN@PE DATE: 05/04
 CHECKED BY: N.O. TRAN DATE: 07/03

21-MAY-2004 14:46
 W:\SquadM\0513a\str2\swance\Microstation\R513a2EB\drw.dgn

REVISIONS						SHEET NO.	
NO.	BY:	DATE:	NO.	BY:	DATE:	S-61	
1			3			TOTAL	172
2			4				

STR. #2