



# -SR2-

 	PROJECT REFERENCE NO. <i>R-0513A</i>	SHEET NO. <i>63</i>
	ROADWAY DESIGN ENGINEER	HYDRAULICS ENGINEER
INCOMPLETE PLANS DO NOT USE FOR R/W ACQUISITION PRELIMINARY PLANS DO NOT USE FOR CONSTRUCTION		
CONST. REV.		
R/W REV.		

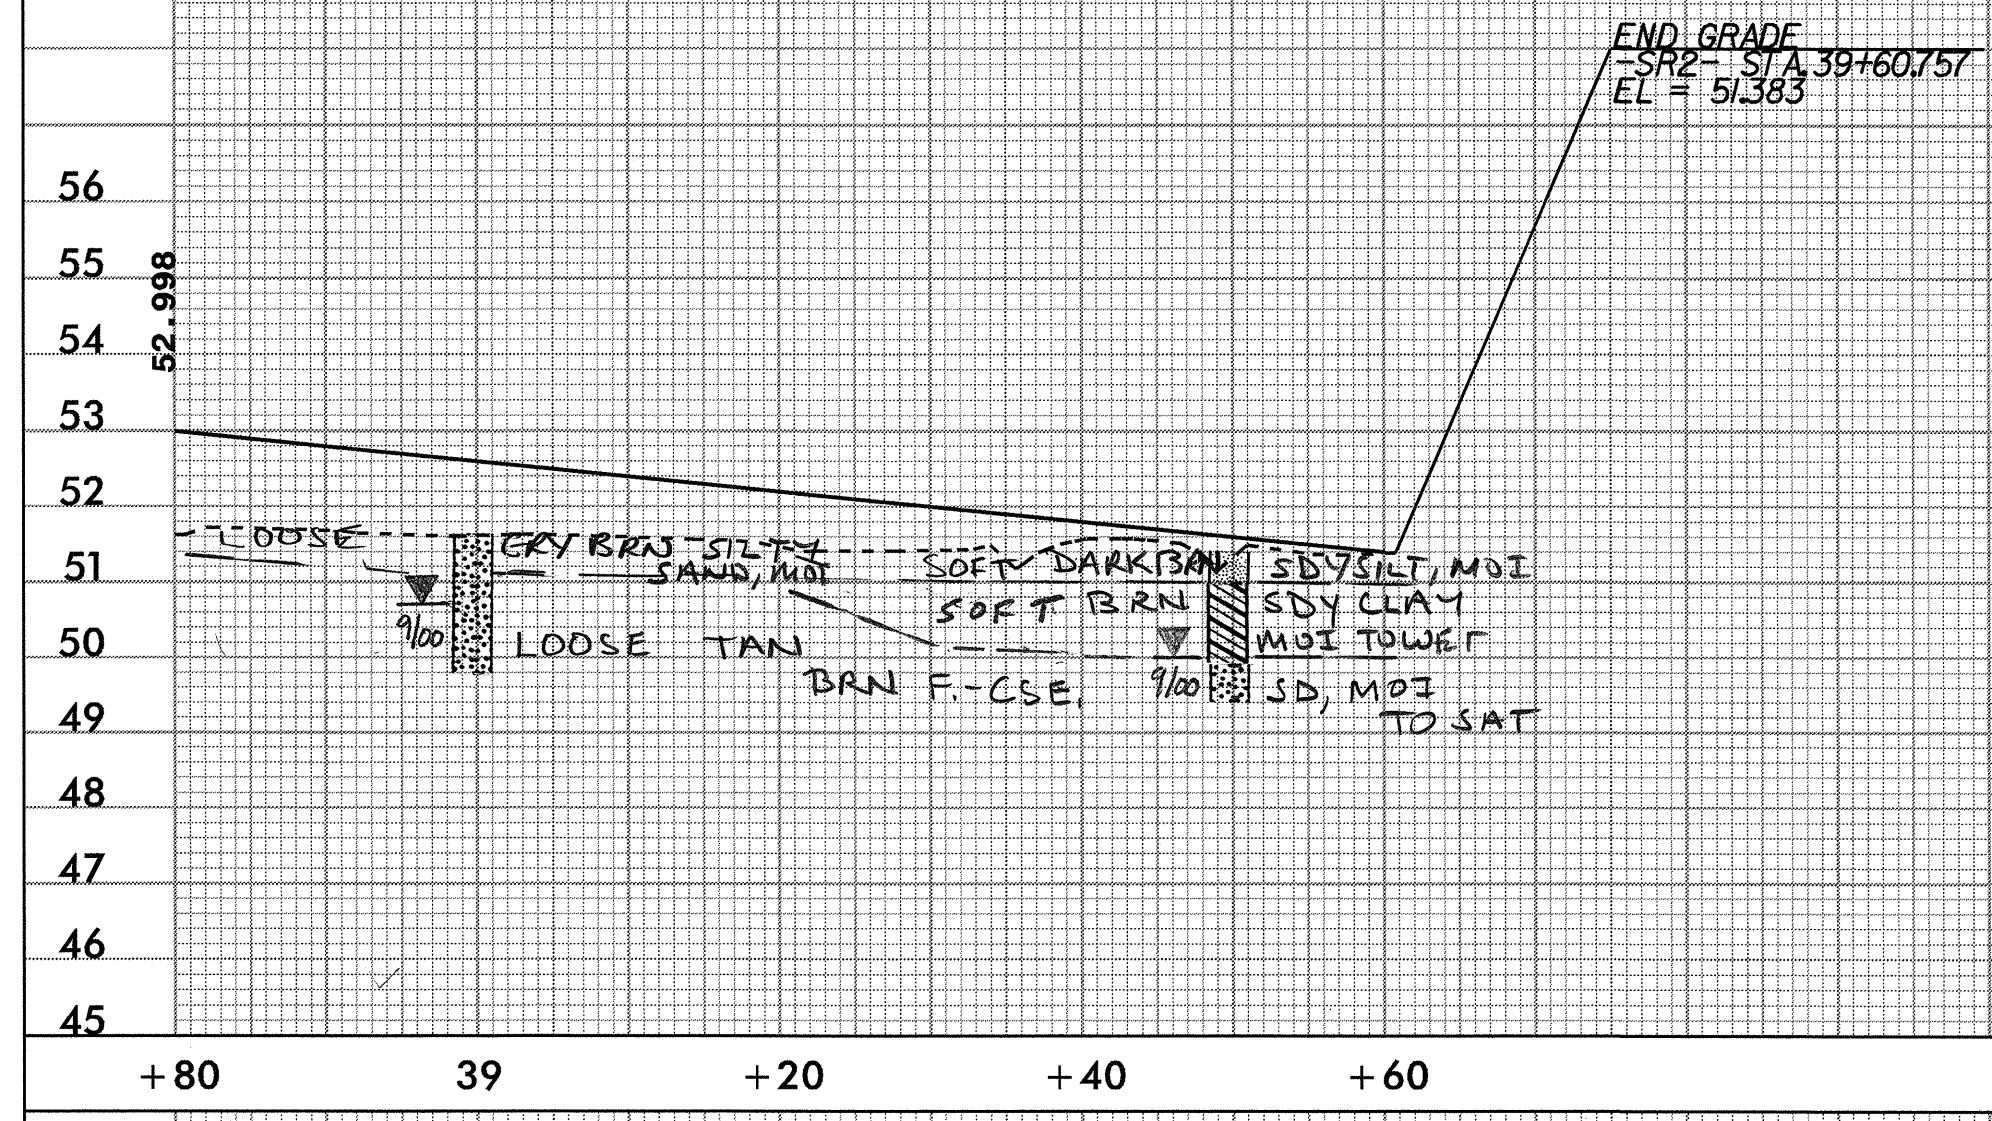

NOTE: SEE SHEET NO. 13 FOR ALIGNMENT

# -SR3-

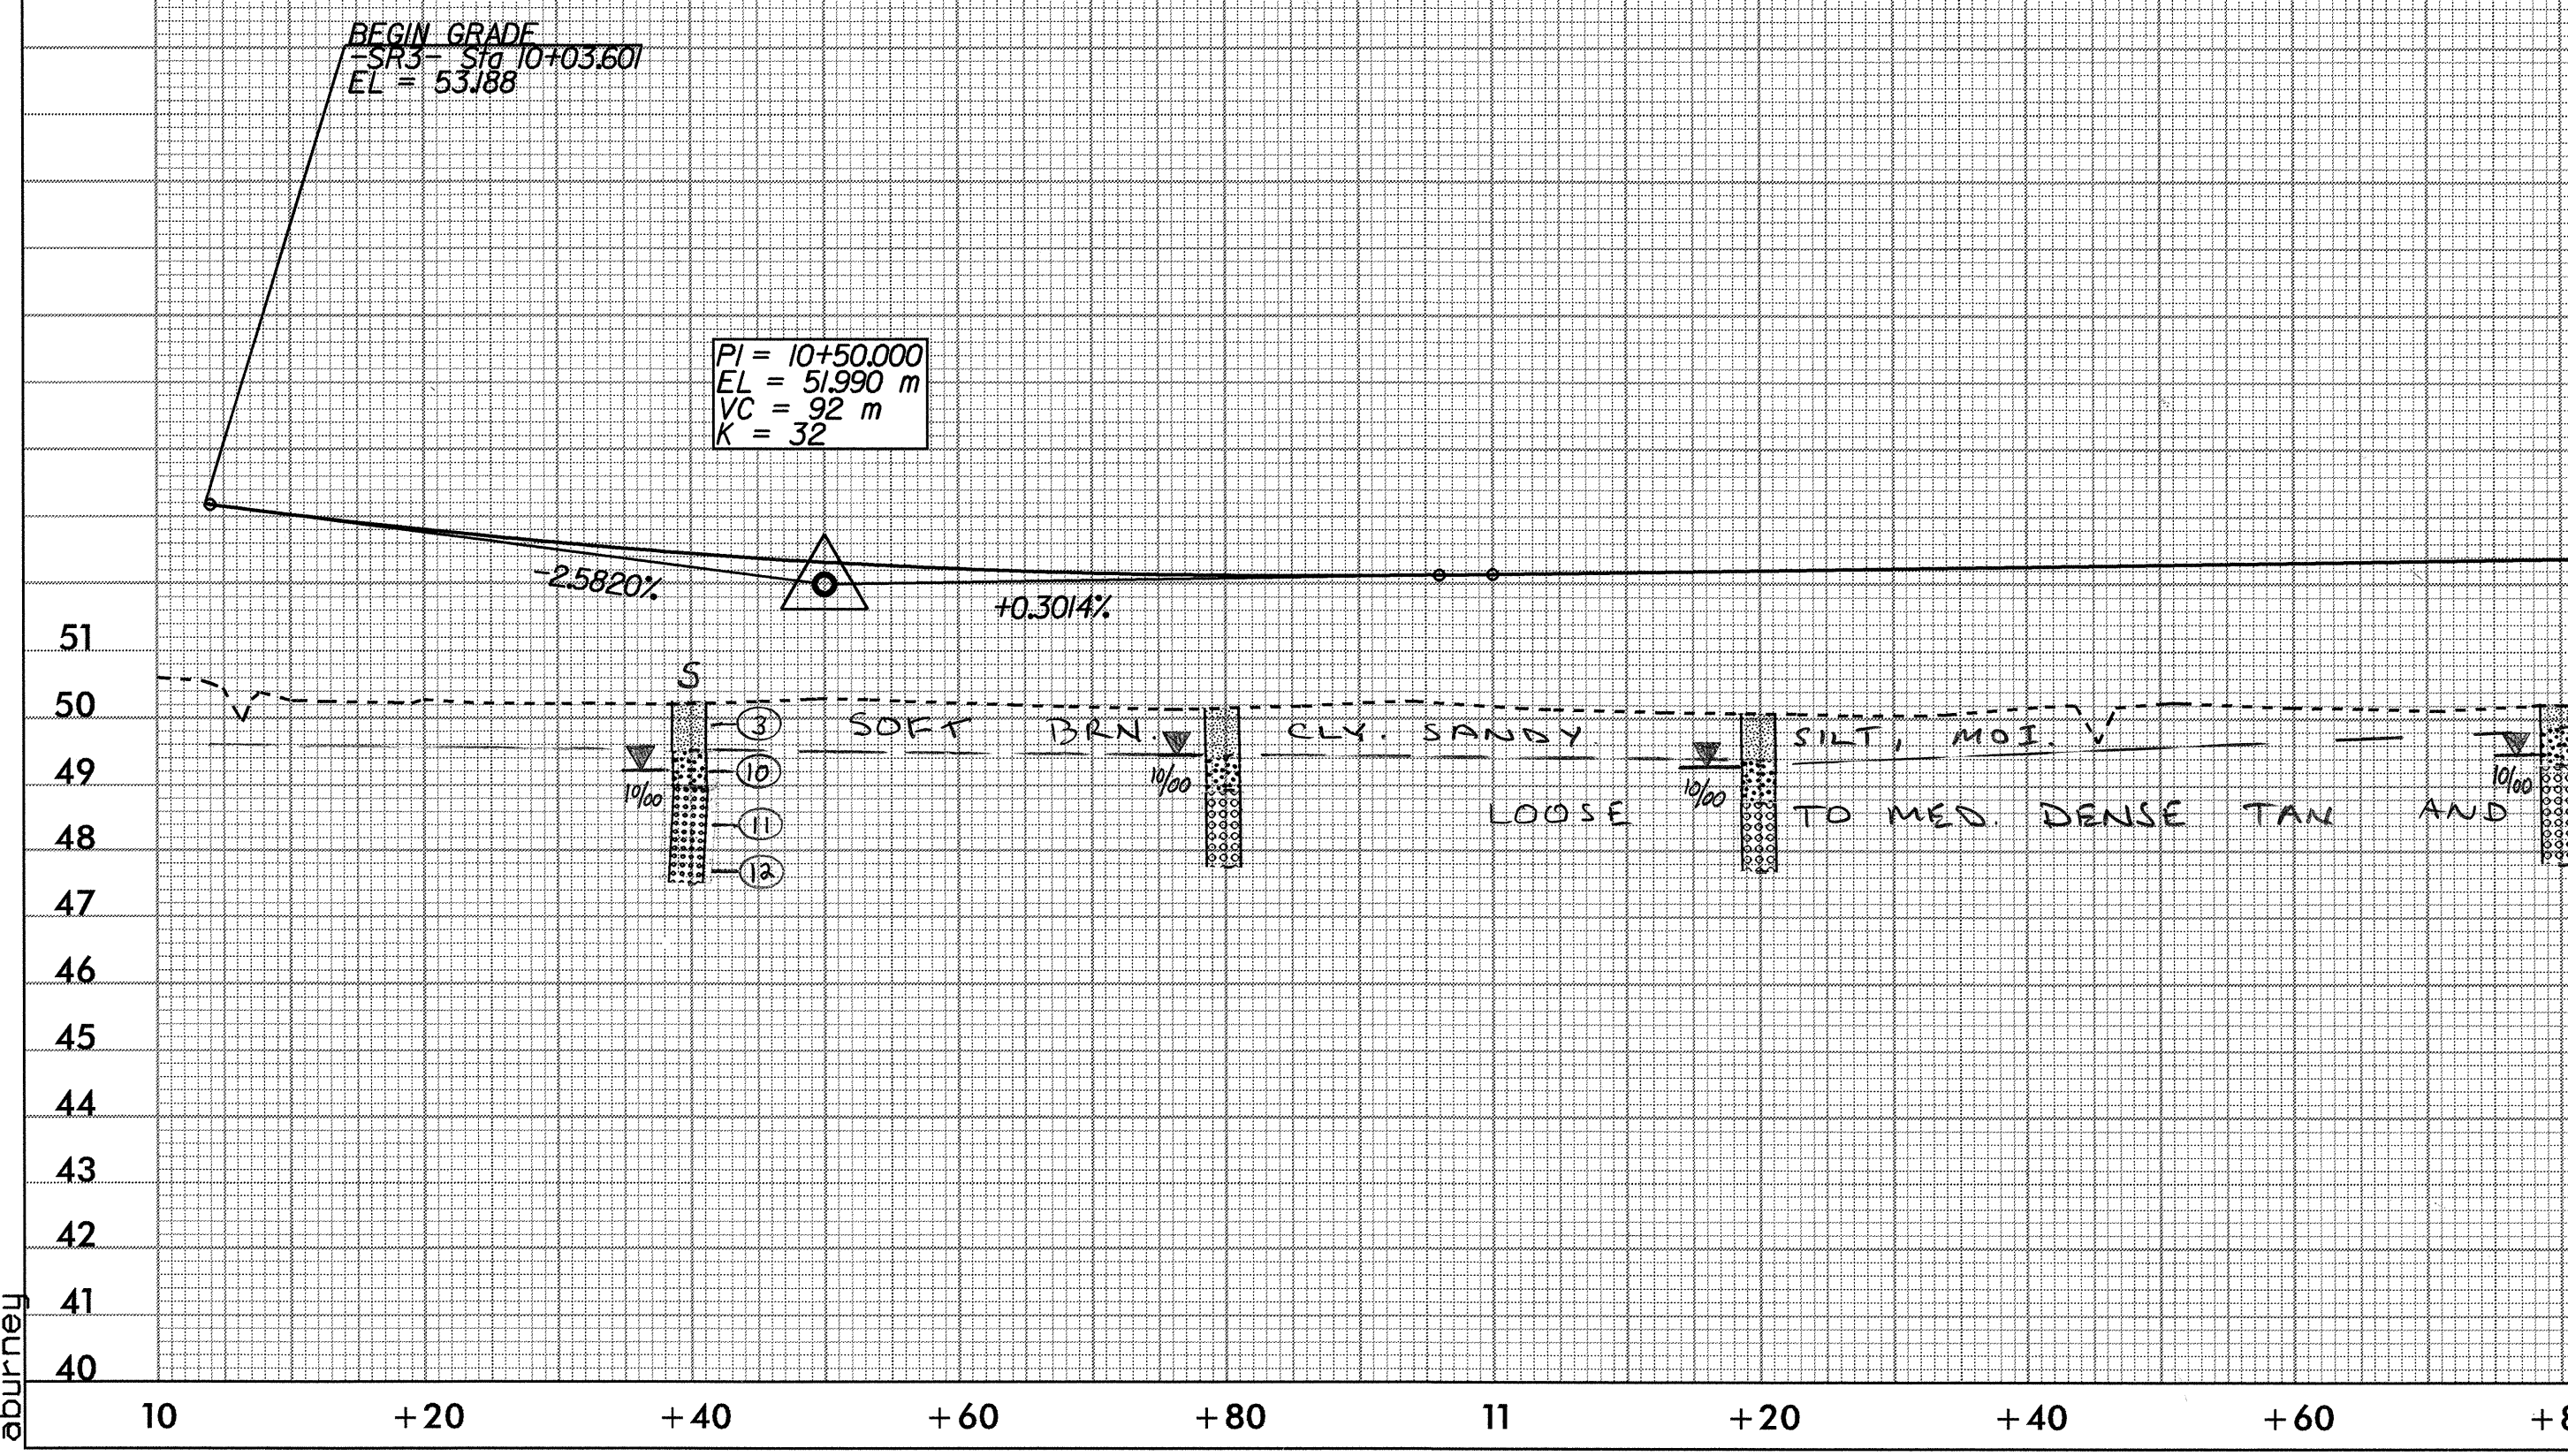

SOIL SAMPLE TEST RESULTS															
SAMPLE NO.	STATION	OFFSET	DEPTH INTERVAL	AASHTO CLASS.	% BY WEIGHT			% PASSING (SIEVES)			% MOISTURE ORGANIC				
					LL	PI	C SAND	F SAND	SILT	CLAY	2.0 mm	425 um	75 um	MOISTURE	ORGANIC
SS-94	10+40	CL	0.30-0.45	A-2(0)	28	NP	43.2	19.3	11.4	26.1	96	67	38		
SS-95	10+40	CL	0.76-1.27	A-2-4(0)	22	10	58.6	19.5	6.8	15.1	97	59	22		
SS-96	10+40	CL	1.52-1.97	A-3(0)	23	NP	72.7	25.9	1	1	99	60	2		
S-137	12+40	CL	0.30-1.83	A-2-4(0)	18	3	44.8	27.1	13.1	15.1	99	72	30		
S-138	12+40	CL	1.83-2.44	A-1-b(0)	19	NP	83.8	14.1	0.1	2	95	39	2		

NOTE: SEE SHEET NO. 29, NO. 19 & NO. 20 FOR ALIGNMENT

09-NOV-2000 09:36  
 r:\r0513a\proj\0513a.pfl  
 aburne