



6/09/99

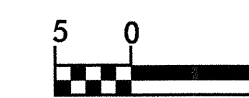

PROJECT REFERENCE NO. R-0513A	SHEET NO. 56
ROADWAY DESIGN ENGINEER	HYDRAULICS ENGINEER
INCOMPLETE PLANS <small>DO NOT USE FOR R/W ACQUISITION</small> PRELIMINARY PLANS <small>DO NOT USE FOR CONSTRUCTION</small>	
CONST. REV.	
R/W REV.	




-Y3-

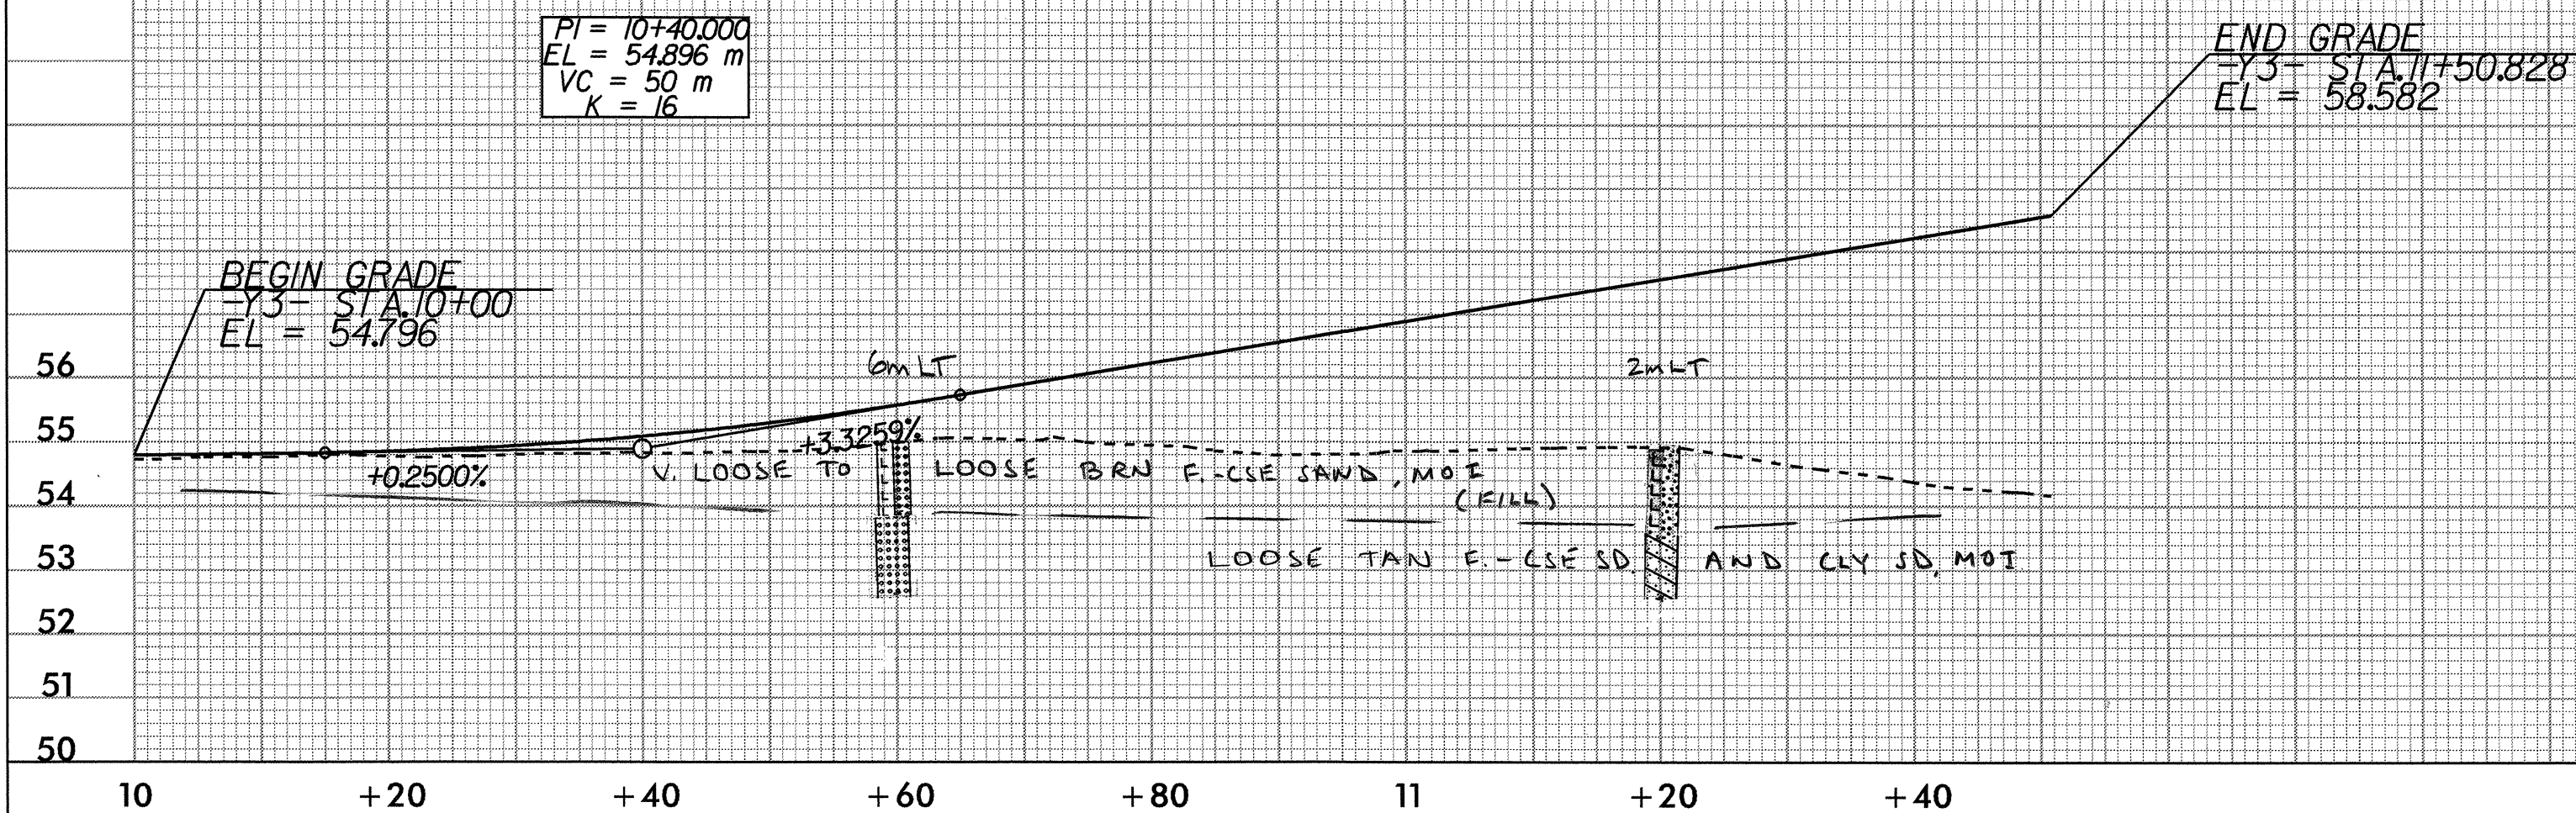

NOTE: SEE SHEET NO. 6 & NO. 7 FOR ALIGNMENT

-Y4-

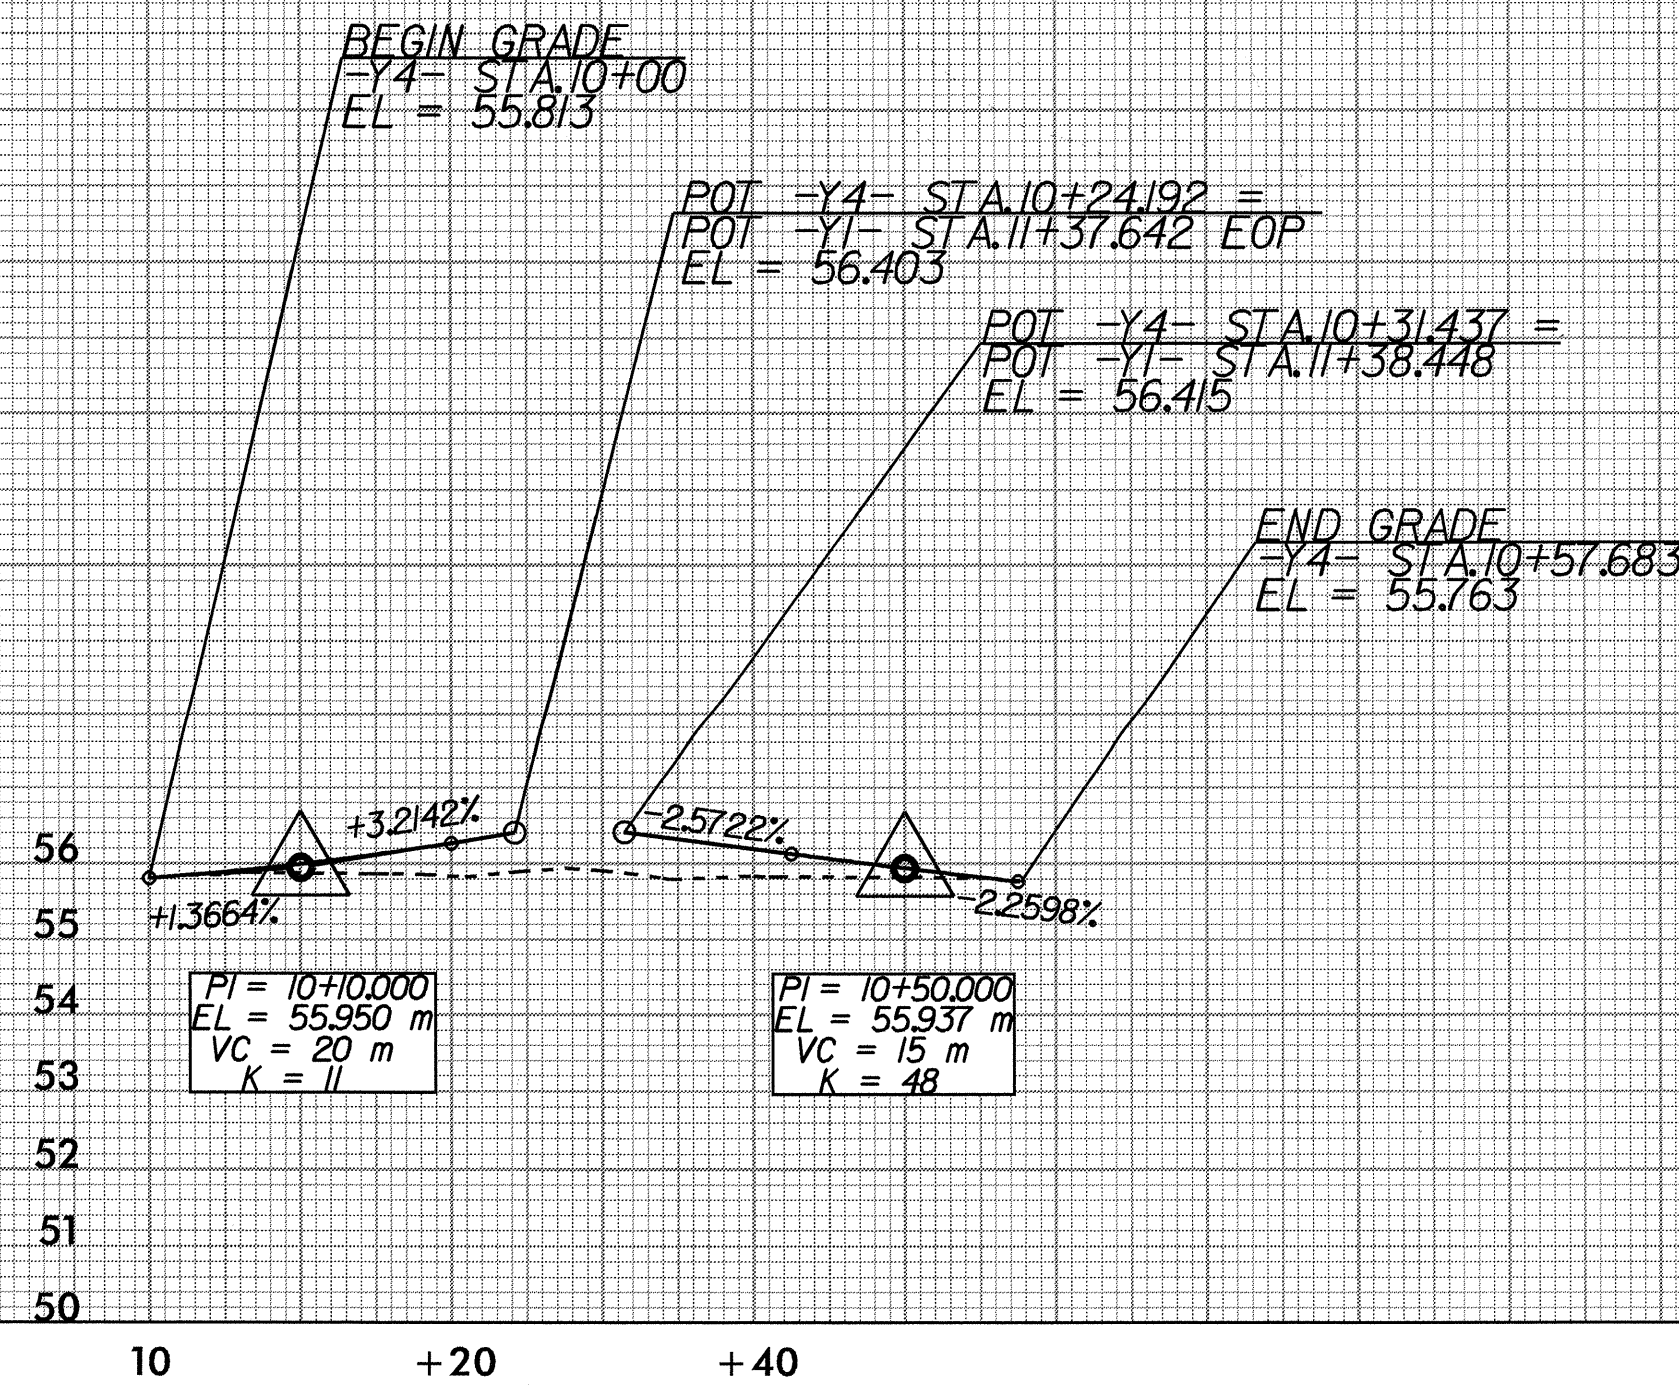

NOTE: SEE SHEET NO. 25 FOR ALIGNMENT

09-NOV-2000 09:36
r:\r0513a\proj\r0513a.pfl
aburney