



8/17/23

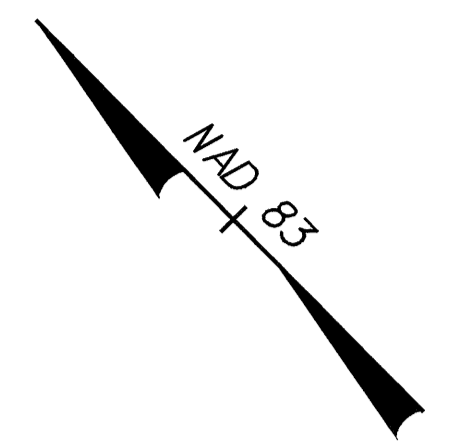


PROJECT REFERENCE NO.	SHEET NO.
R-05/3A	15
R/W SHEET NO.	
ROADWAY DESIGN ENGINEER	HYDRAULICS ENGINEER
PRELIMINARY PLANS DO NOT USE FOR CONSTRUCTION INCOMPLETE PLANS DO NOT USE FOR R/W ACQUISITION	
CONST. REV.	
R/W REV.	

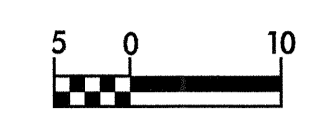

-L-
 PI Sta 56+80.564
 $\Delta = 13^\circ 53' 46.3''$ (RT)
 $L = 848.870$
 $T = 426.528$
 $R = 3,500.000$

EVELYN S ABBOTT
DB 15F PG 230

EVELYN S ABBOTT
DB 15F PG 230


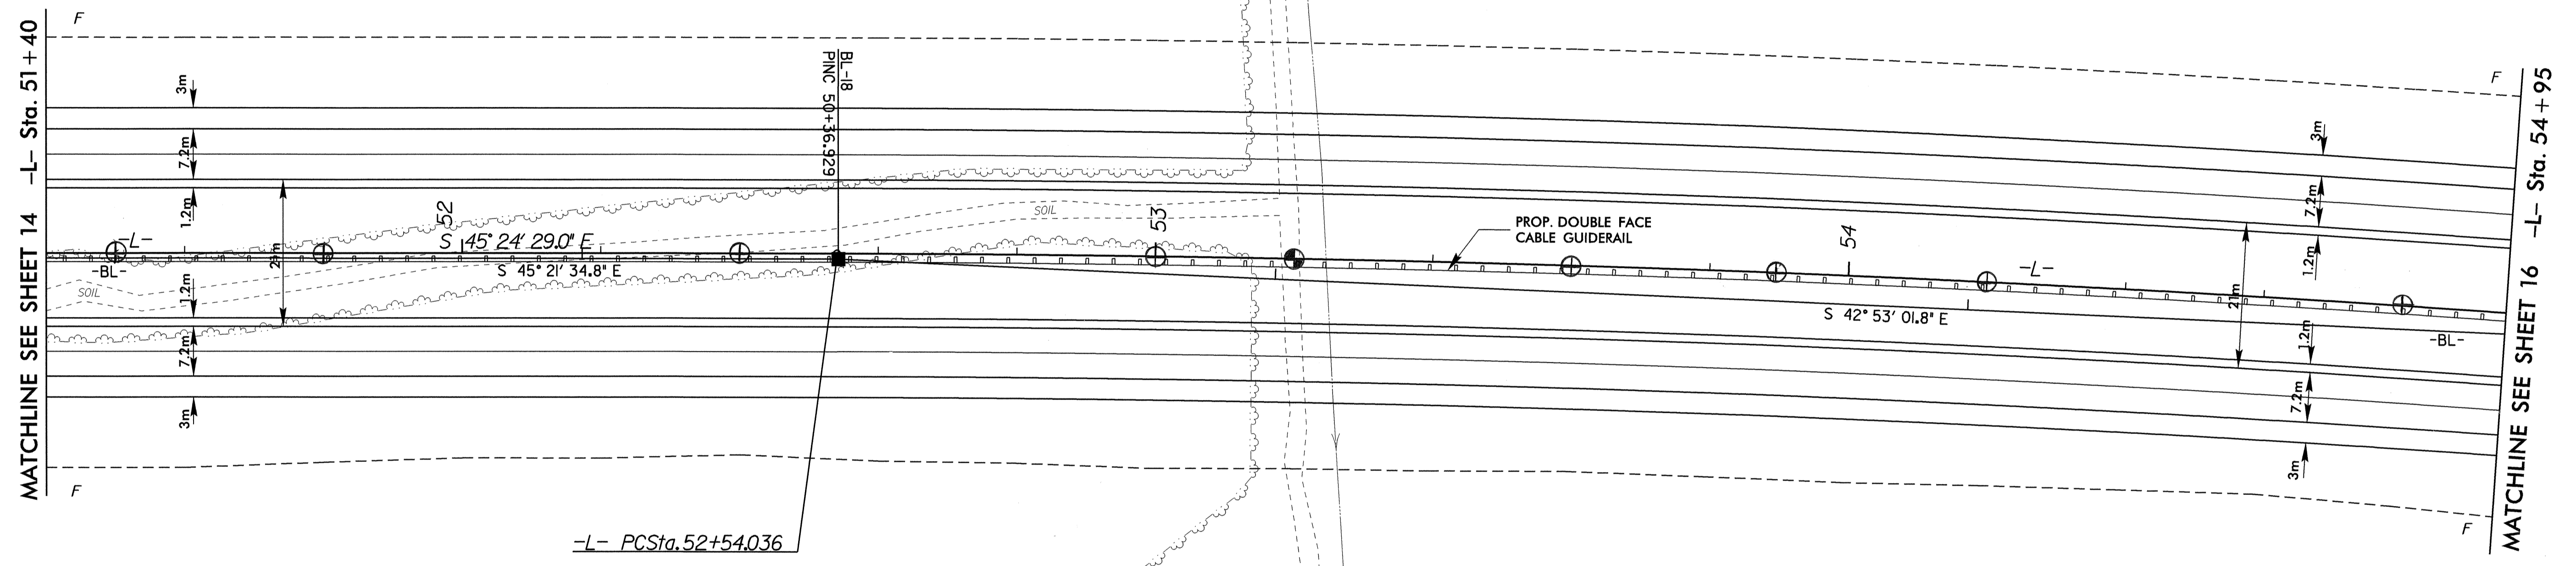


-L- PCSta. 52+54.036

EVELYN S ABBOTT
DB 15F PG 230

EVELYN S ABBOTT
DB 15F PG 230

NOTE: FOR PROFILE OF -L- SEE SHEET NO. 36

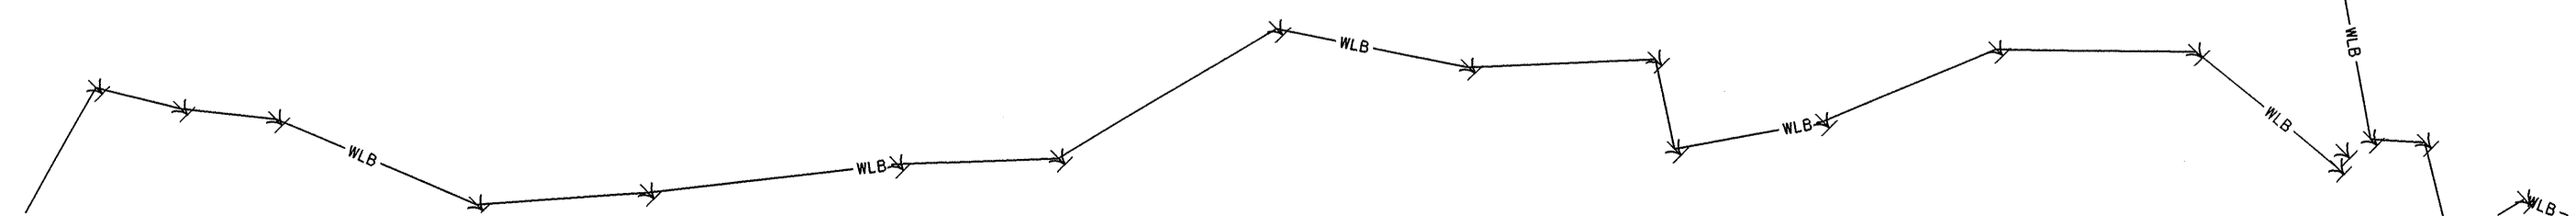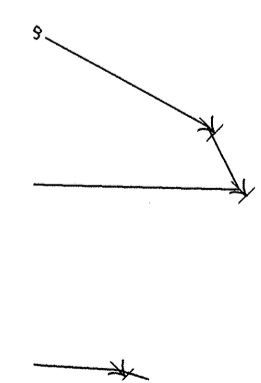

08-NOV-2000 09:37
R:\R0513A\Plan\0513a15.pch
Journal