

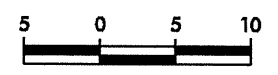
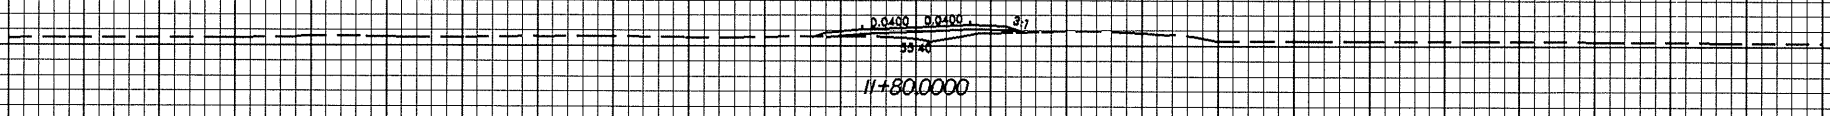
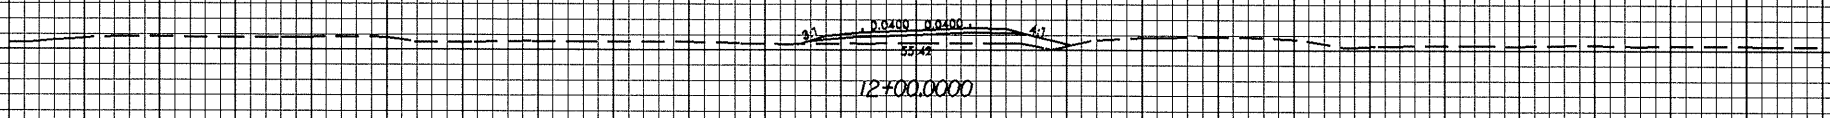
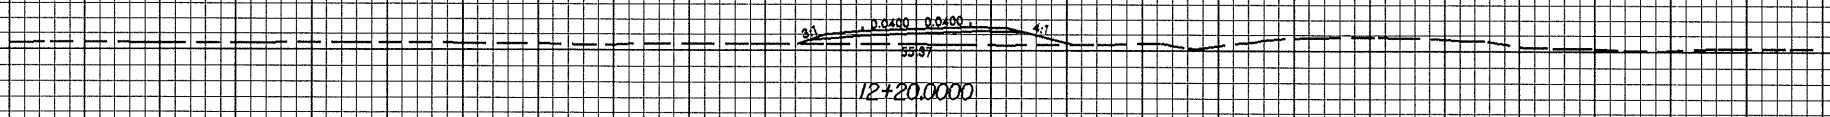
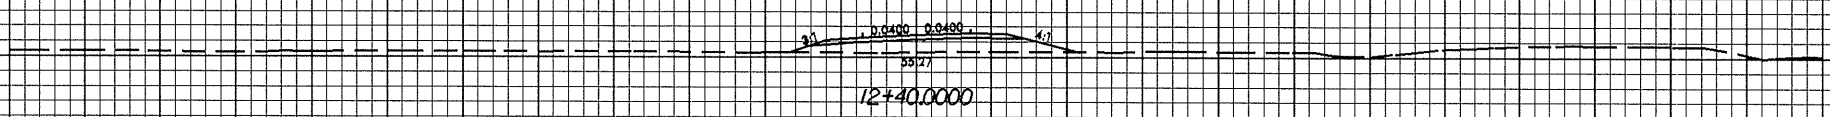


12/26/23

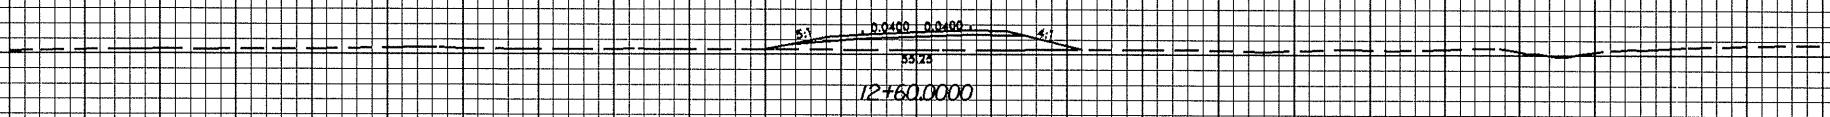

PROJECT REFERENCE NO.
R-0513A

SHEET NO.
X-183

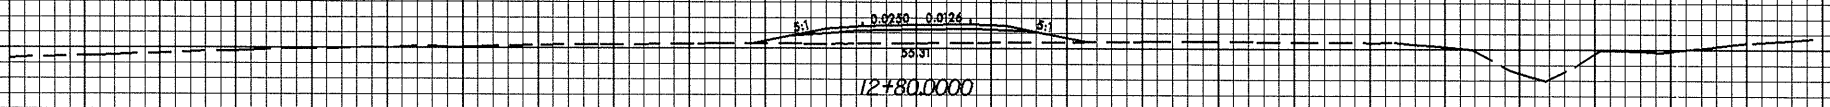

-TEMPY1-

12-JUL-2024 08:48
d:\a\11-2024\11-2024-tempy1.dwg
tempy1.plt