





12/22/98

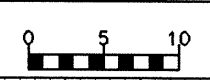

PROJECT REFERENCE NO.
R-0513A

SHEET NO.
X-174

100 90 80 70 60 50 40 30 20 10 0 10 20 30 40 50 60 70 80 90 100

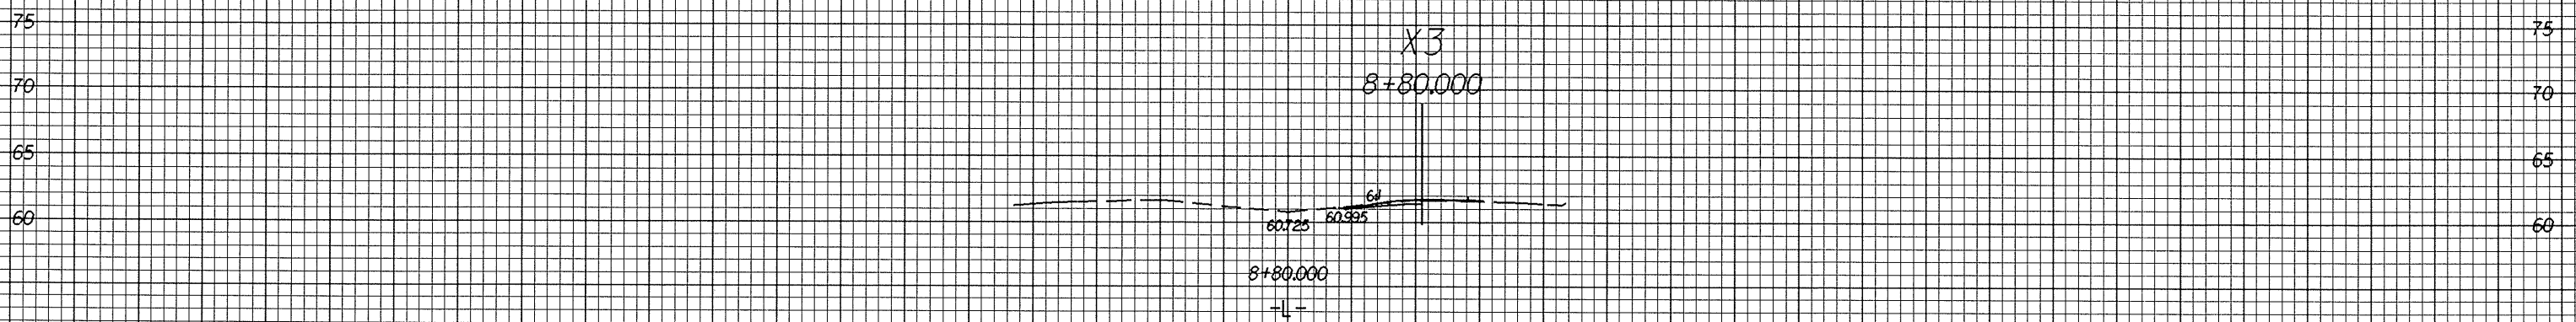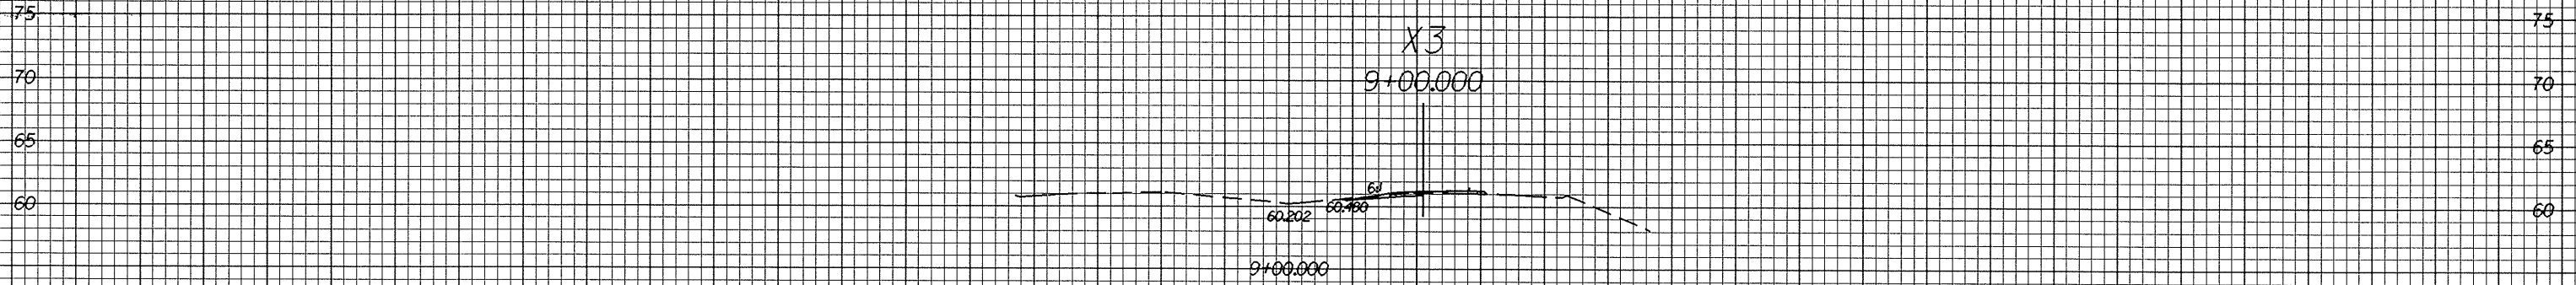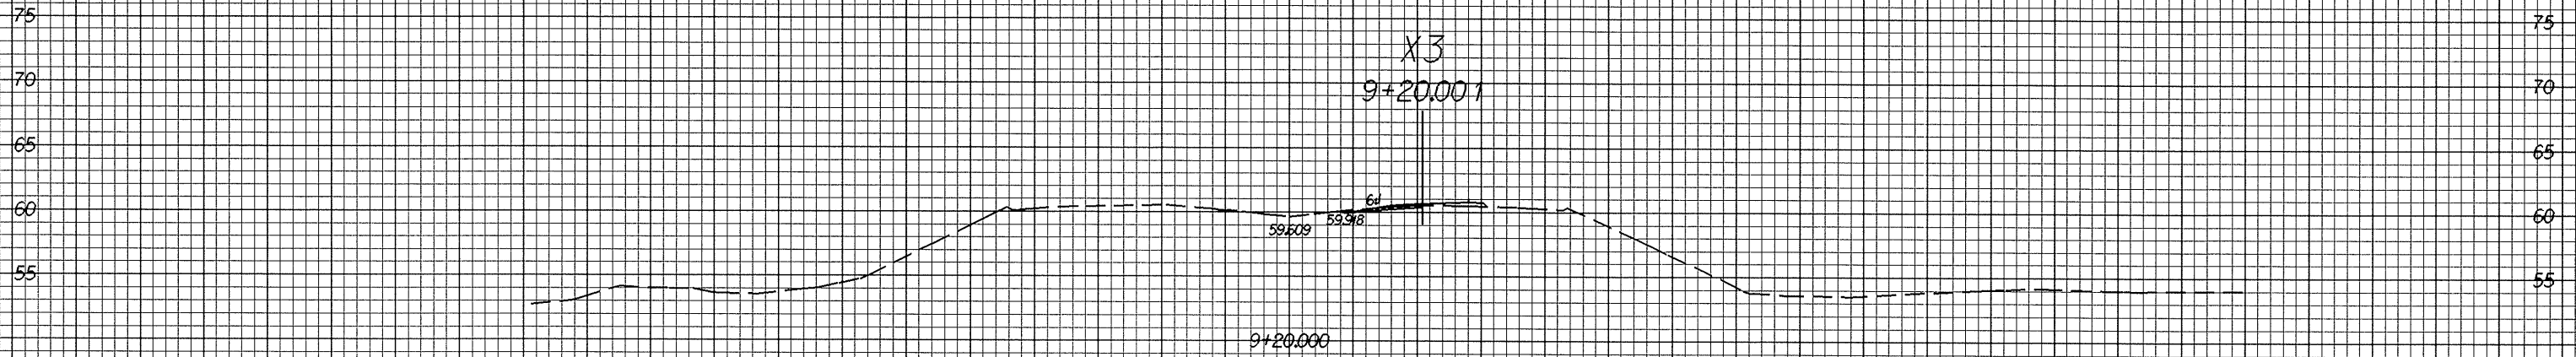

8/10/2004 14:45
W. Schuch

100 90 80 70 60 50 40 30 20 10 0 10 20 30 40 50 60 70 80 90 100