






12/22/09

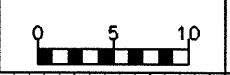

PROJECT REFERENCE NO.  
R-0513A

SHEET NO.  
X-169

100 90 80 70 60 50 40 30 20 10 0 10 20 30 40 50 60 70 80 90 100

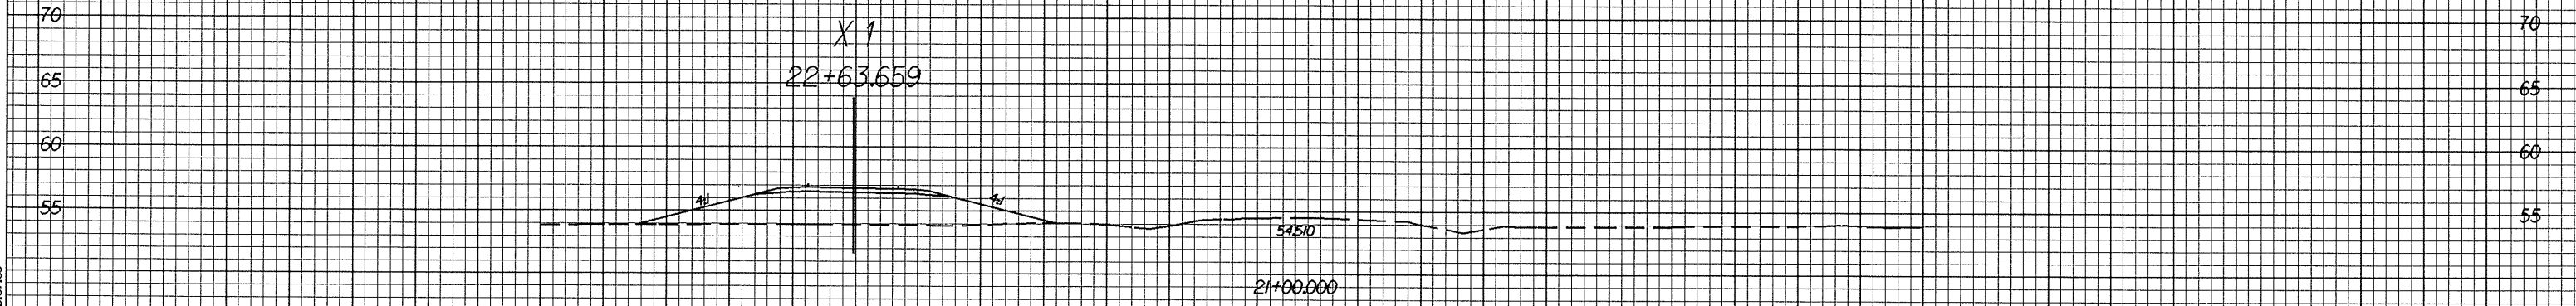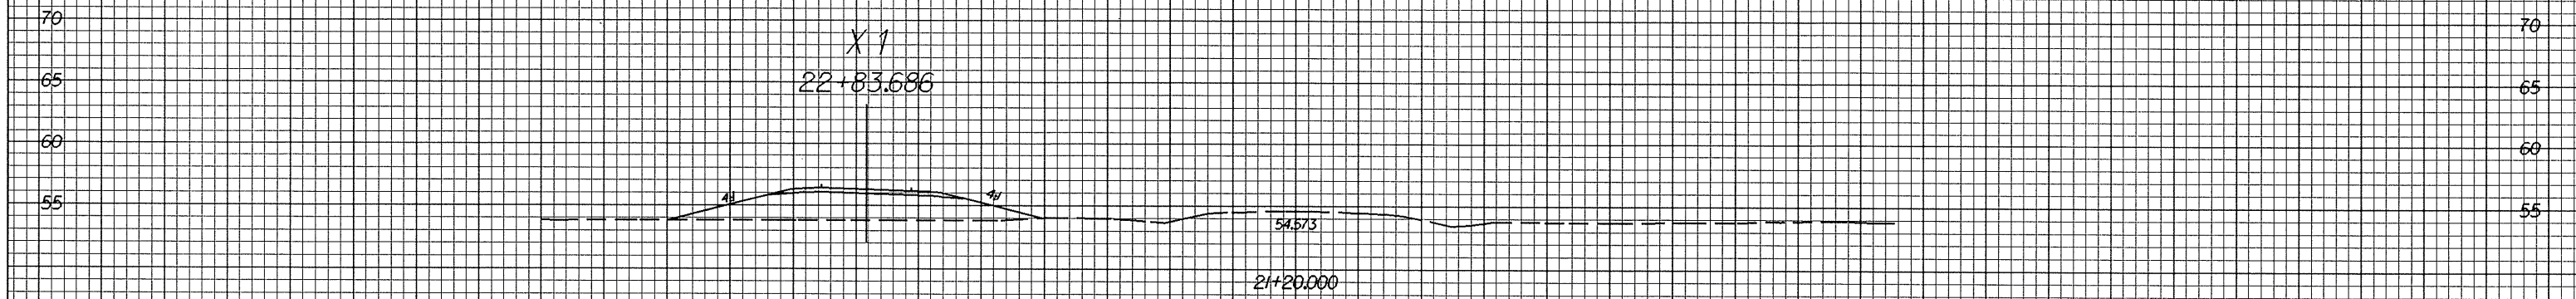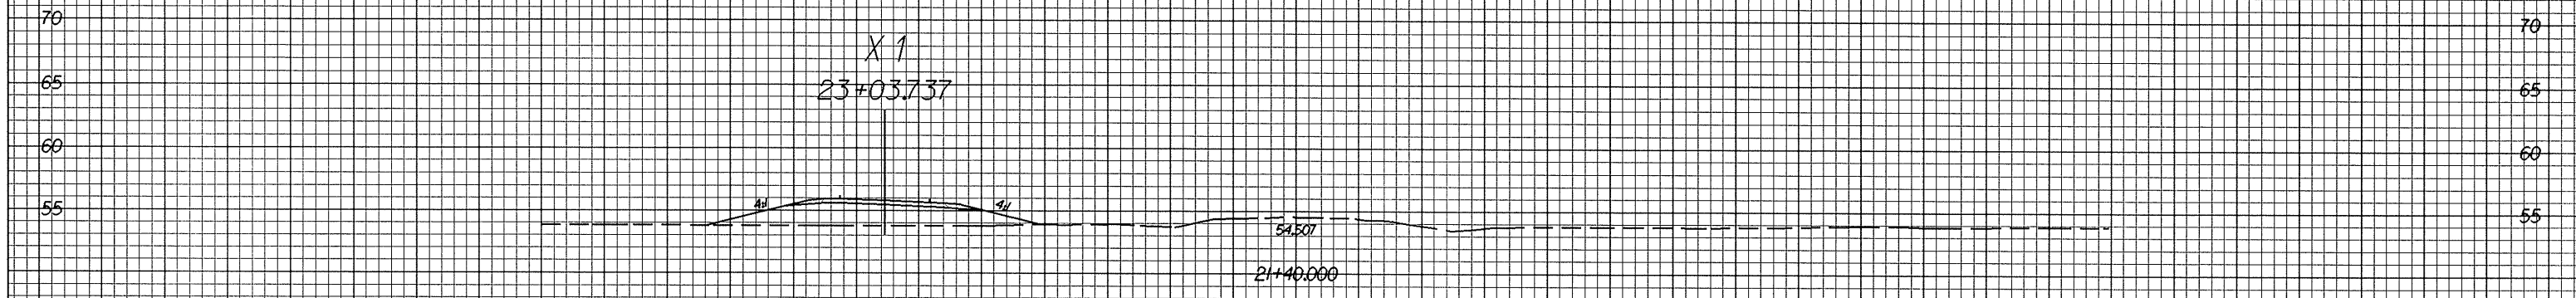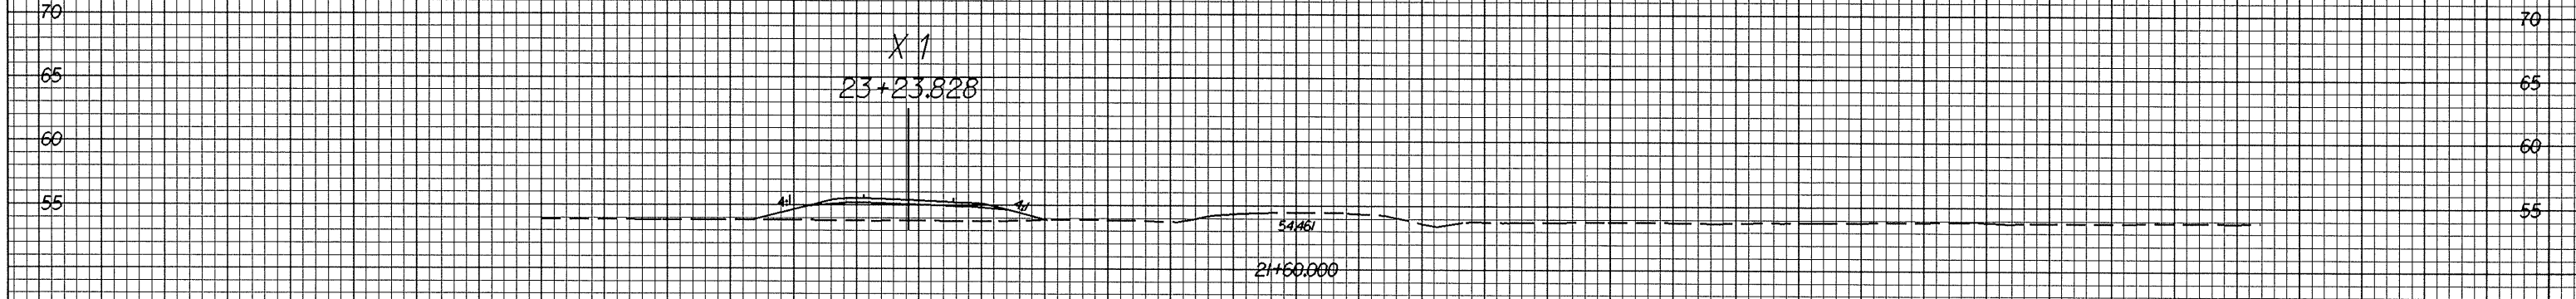

100 90 80 70 60 50 40 30 20 10 0 10 20 30 40 50 60 70 80 90 100

8/13/09 2:04 PM  
R-0513A  
X-169

-Y1-