



12/22/98

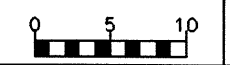

PROJECT REFERENCE NO.
R-0513A

SHEET NO.
X-166

100 90 80 70 60 50 40 30 20 10 0 10 20 30 40 50 60 70 80 90 100

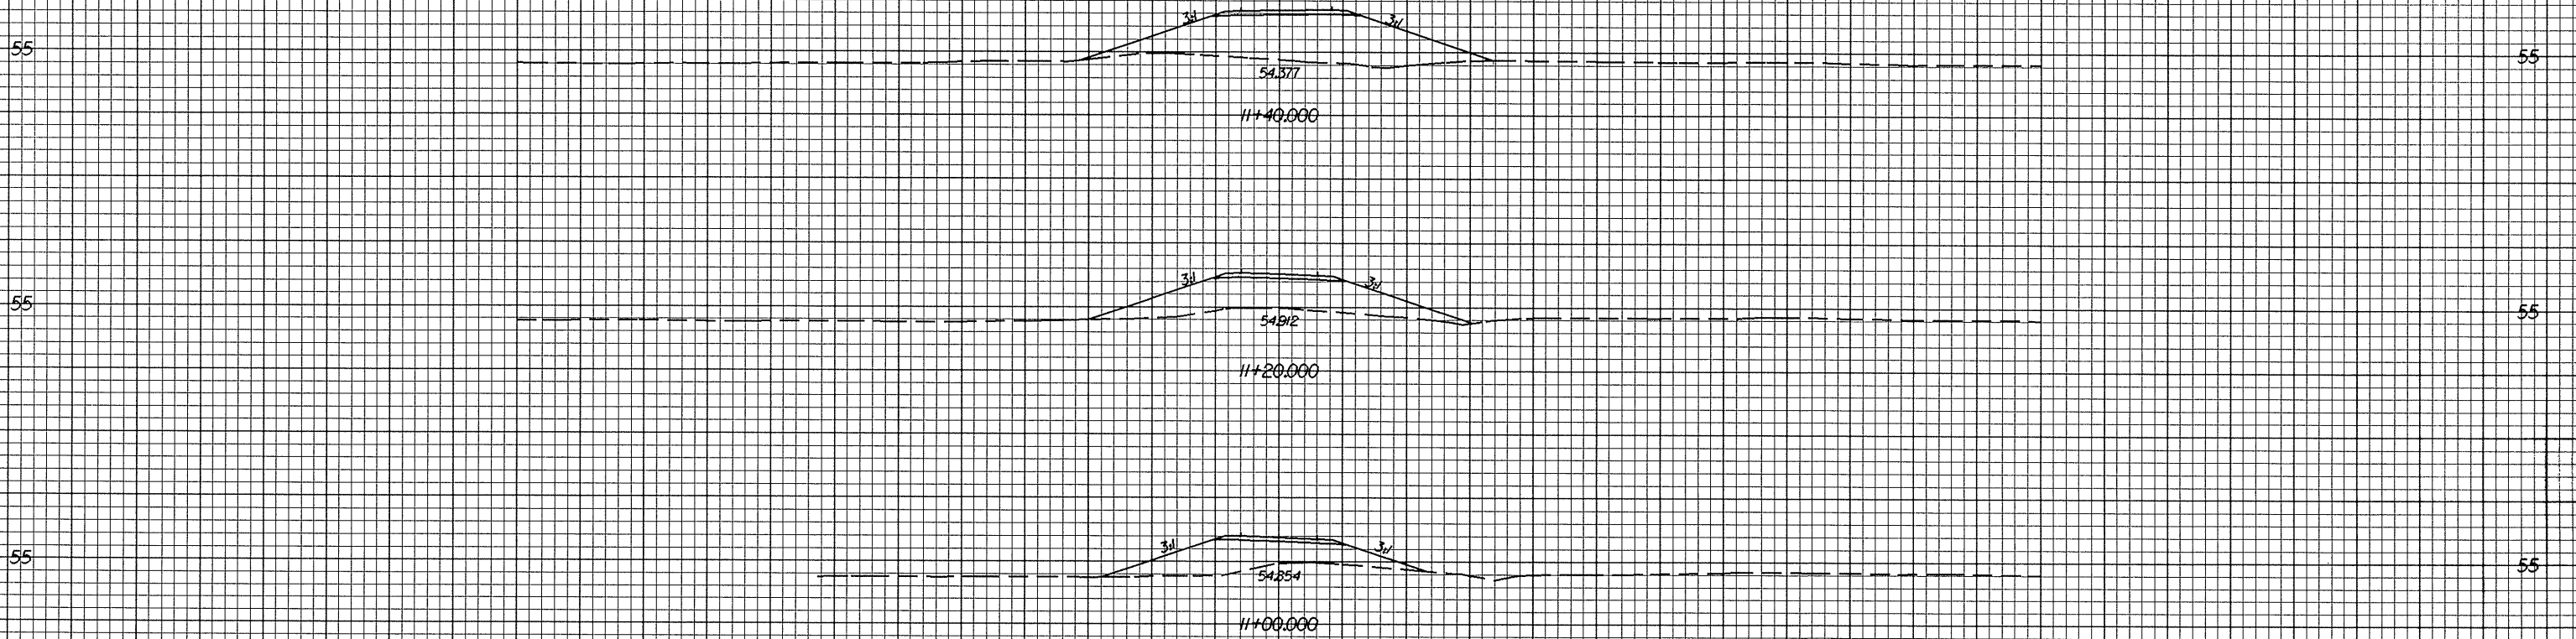

-Y3-

100 90 80 70 60 50 40 30 20 10 0 10 20 30 40 50 60 70 80 90 100

12/15/98 14:22
A:\Projects\11\11017165