






0/22/99



PROJECT REFERENCE NO.
R-0513A

SHEET NO.
X-164

100 90 80 70 60 50 40 30 20 10 0 10 20 30 40 50 60 70 80 90 100

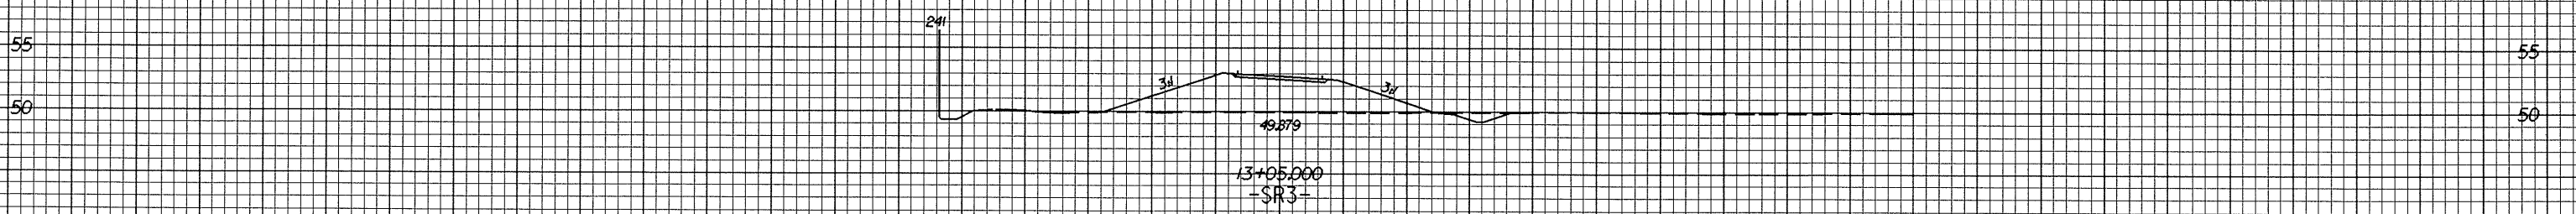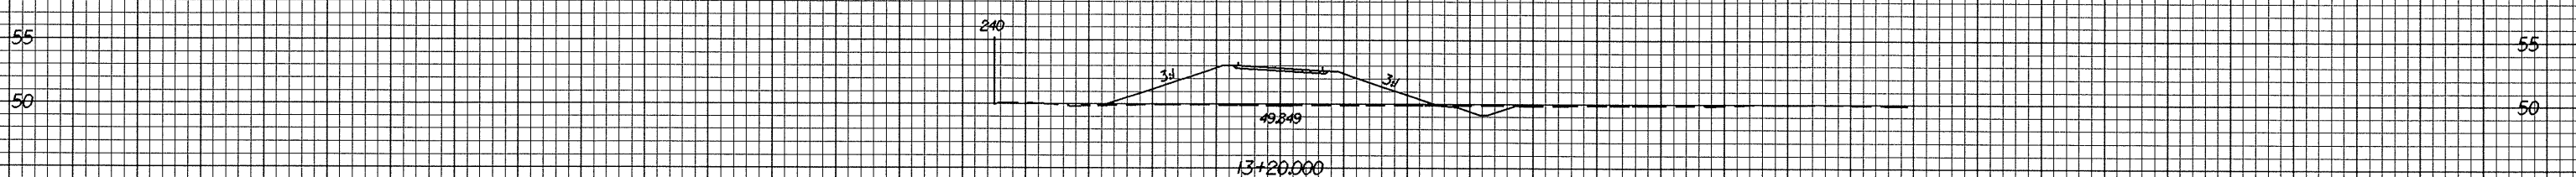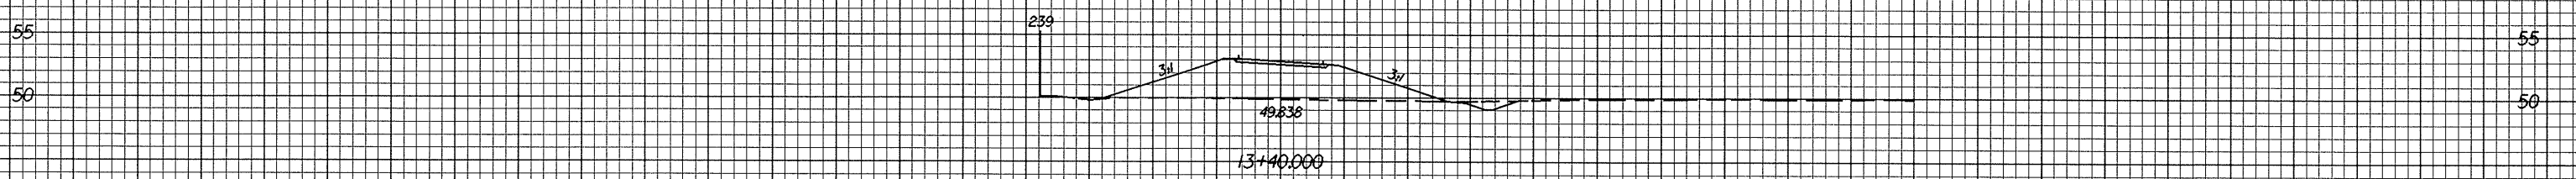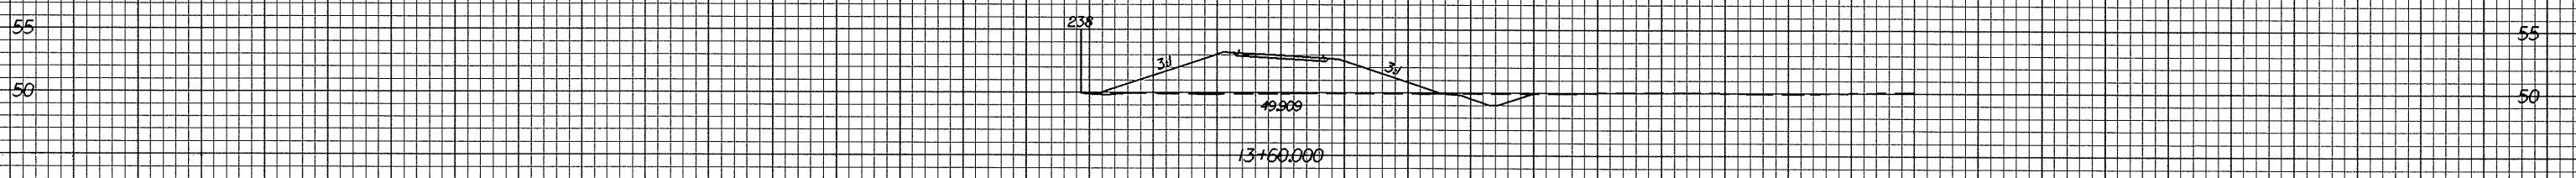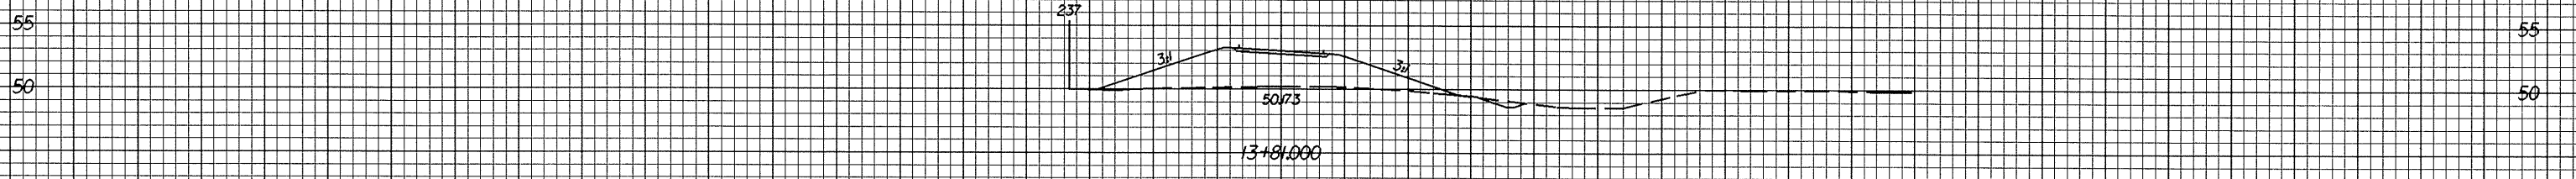

100 90 80 70 60 50 40 30 20 10 0 10 20 30 40 50 60 70 80 90 100

BY: J.A. [unclear] 11/01
CHECKED BY: [unclear] AT: 10/18/15