

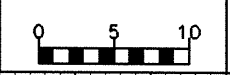
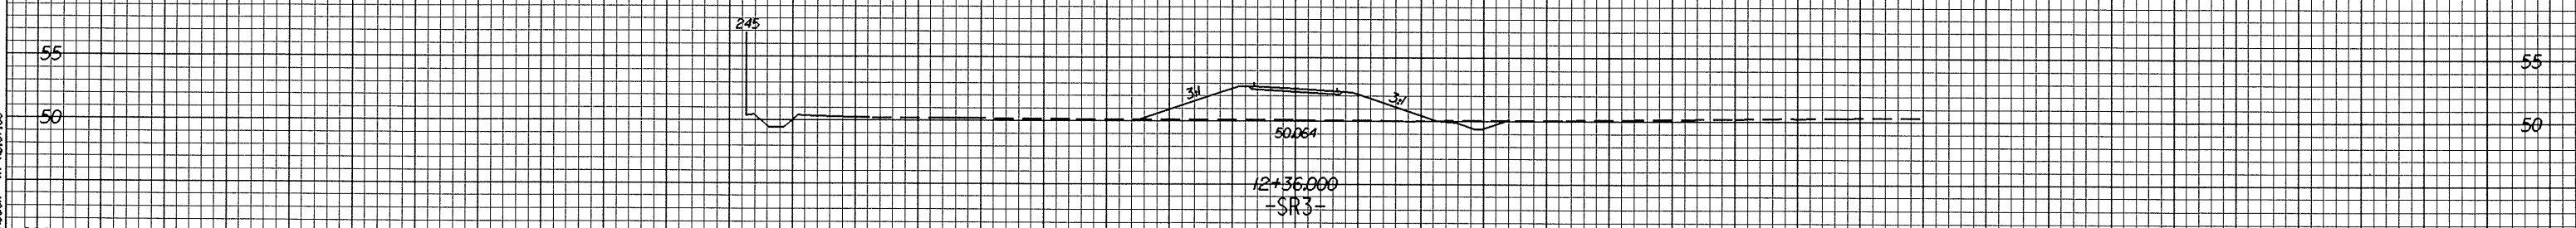
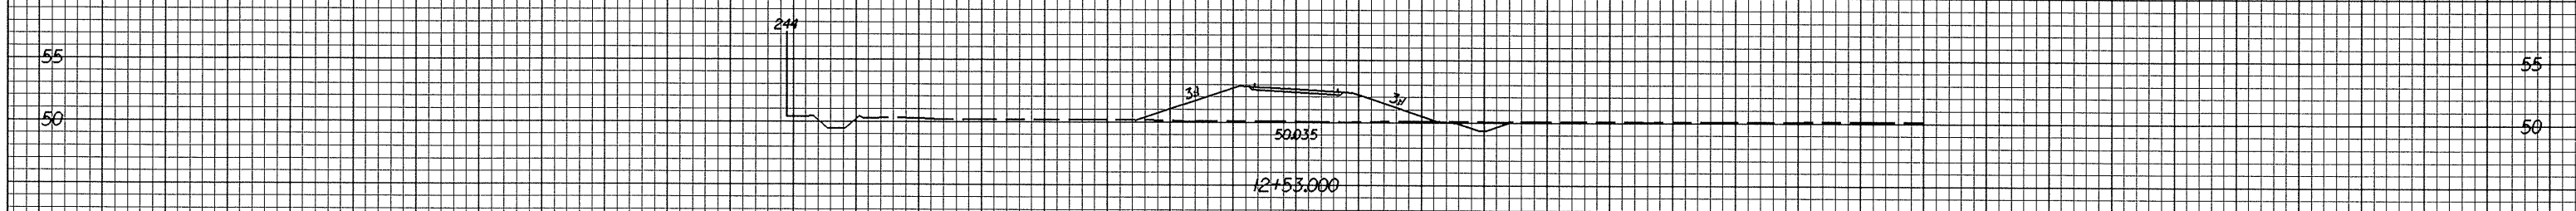


12/22/98

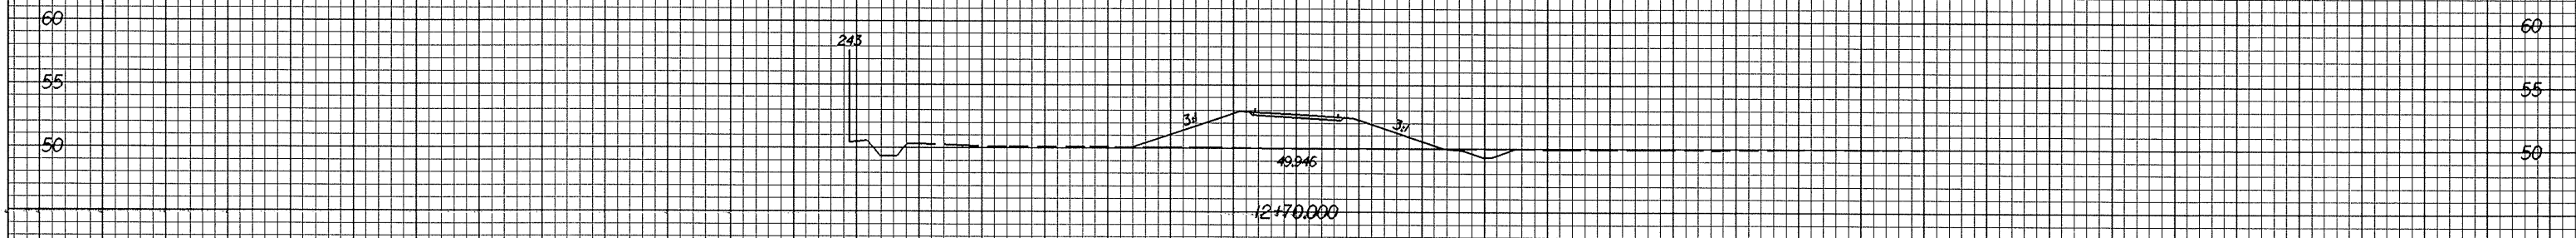

PROJECT REFERENCE NO.	SHEET NO.
R-0513A	X-163

100 90 80 70 60 50 40 30 20 10 0 10 20 30 40 50 60 70 80 90 100

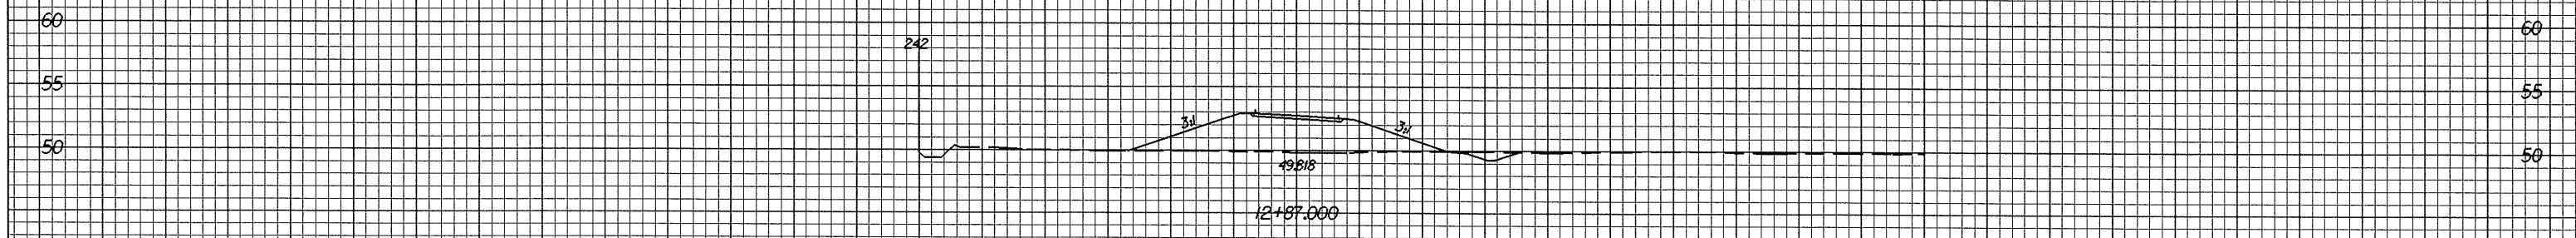

100 90 80 70 60 50 40 30 20 10 0 10 20 30 40 50 60 70 80 90 100

87 JUL 2004 1:48 PM
V:\0513\0513A\12+36.000