






12/22/99



PROJECT REFERENCE NO.
R-0513A

SHEET NO.
X-161

100 90 80 70 60 50 40 30 20 10 0 10 20 30 40 50 60 70 80 90 100

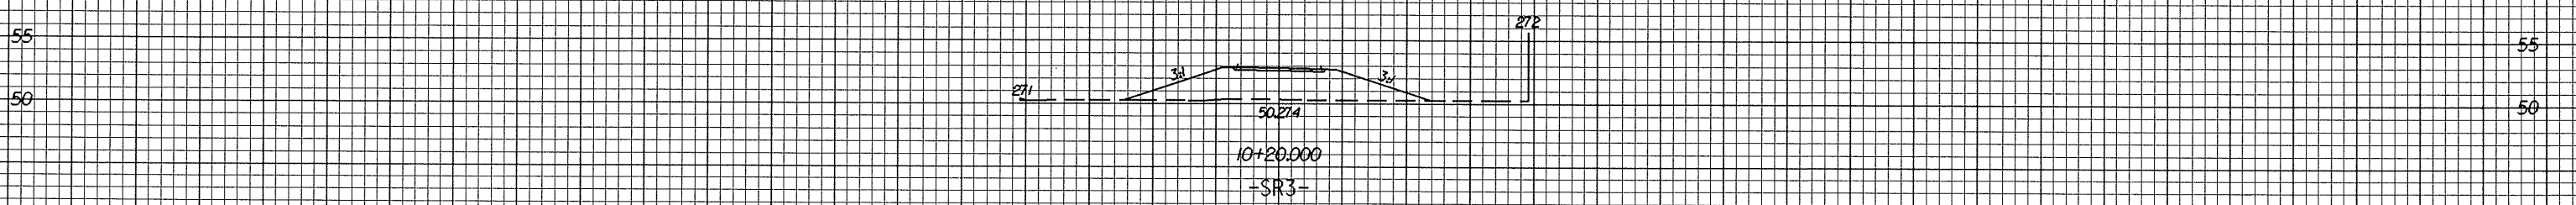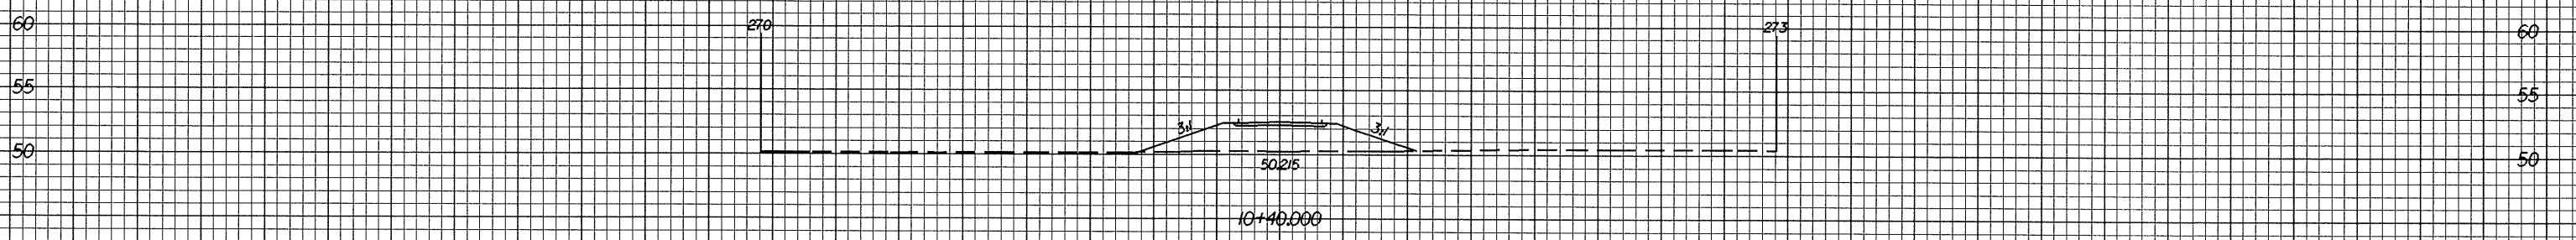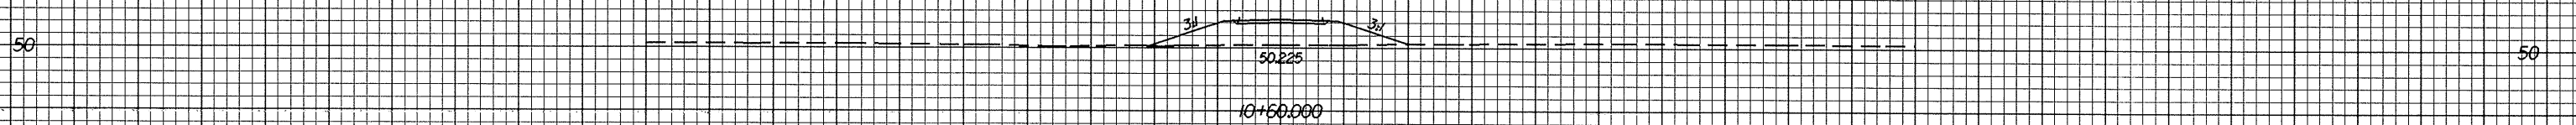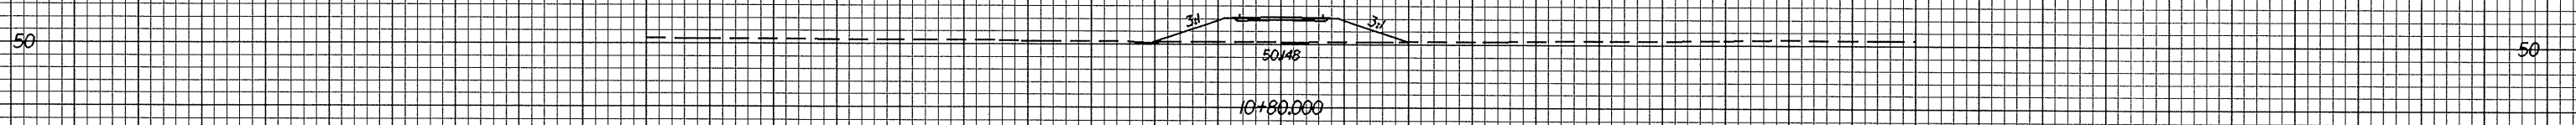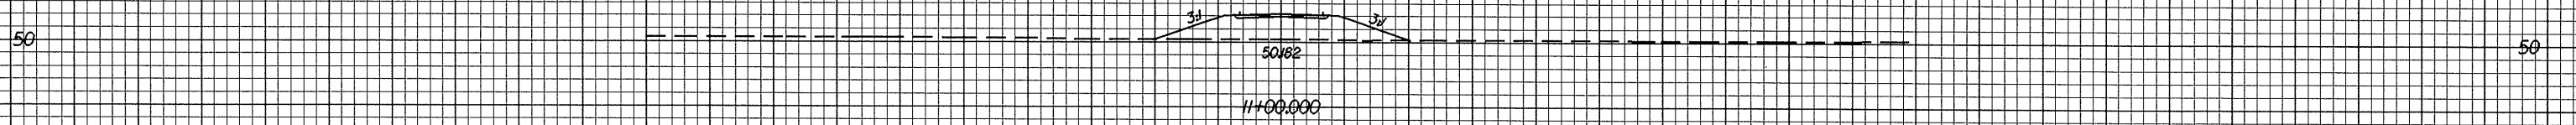

100 90 80 70 60 50 40 30 20 10 0 10 20 30 40 50 60 70 80 90 100

12/22/99
R. H. ...
V. ...