






12/22/99

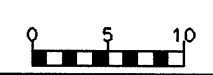

PROJECT REFERENCE NO.  
R-0513A

SHEET NO.  
X-159

100 90 80 70 60 50 40 30 20 10 0 10 20 30 40 50 60 70 80 90 100

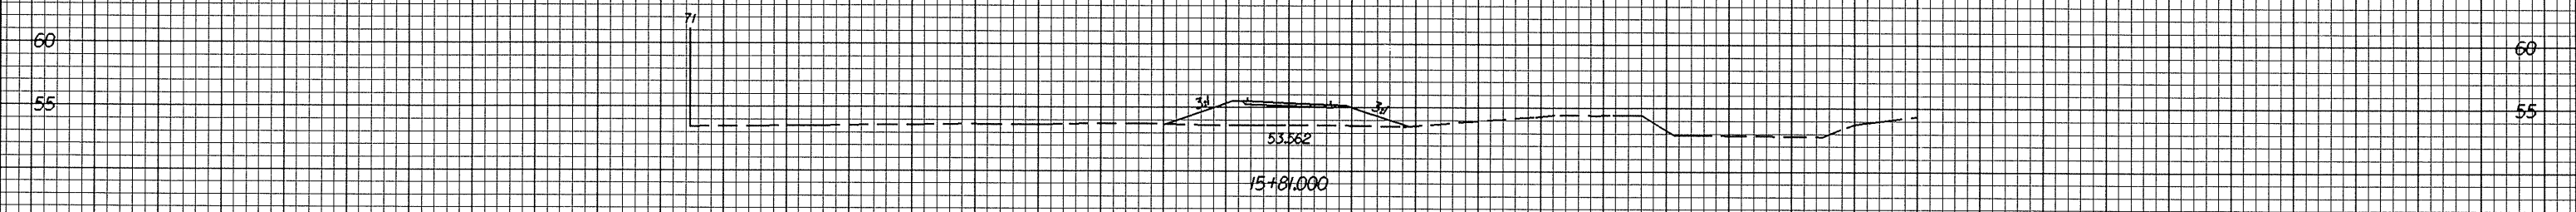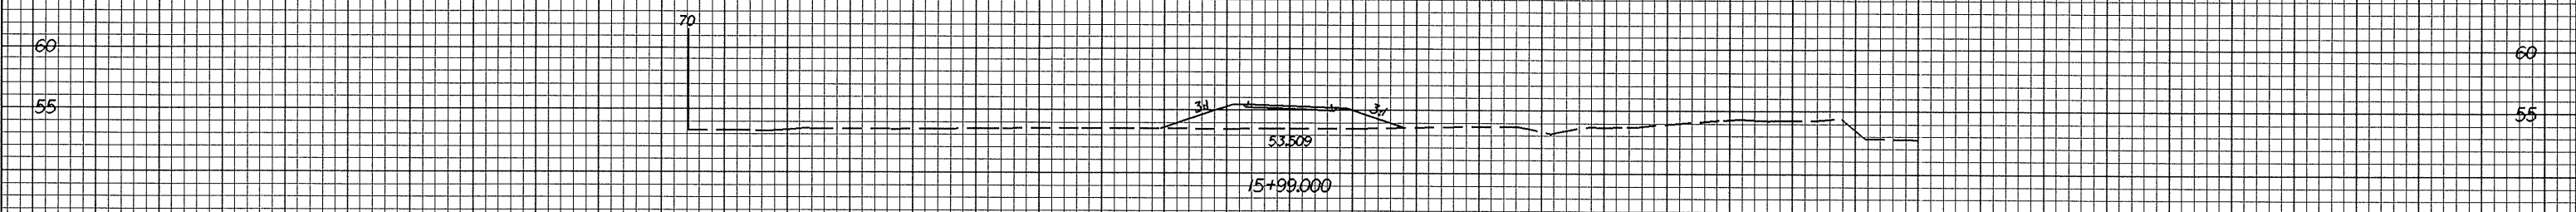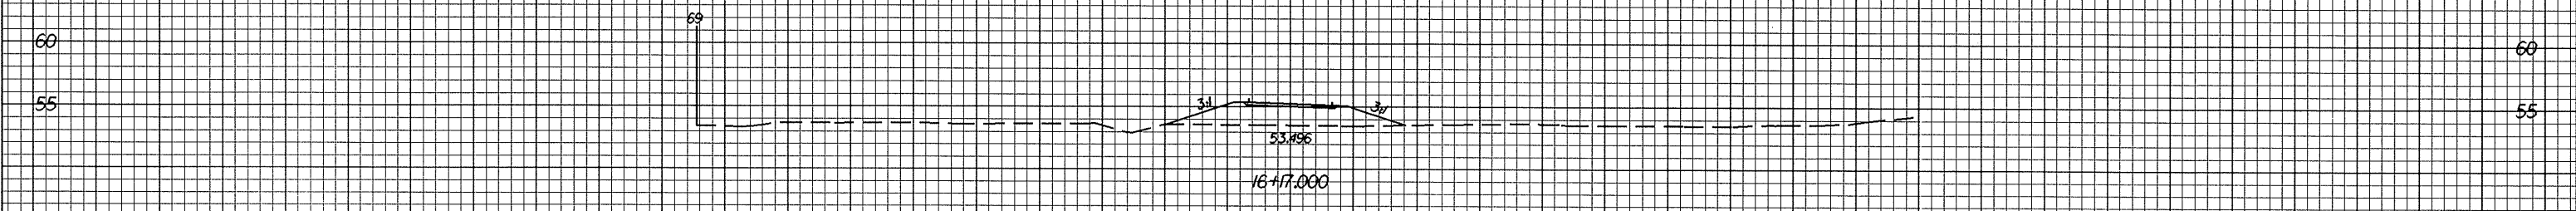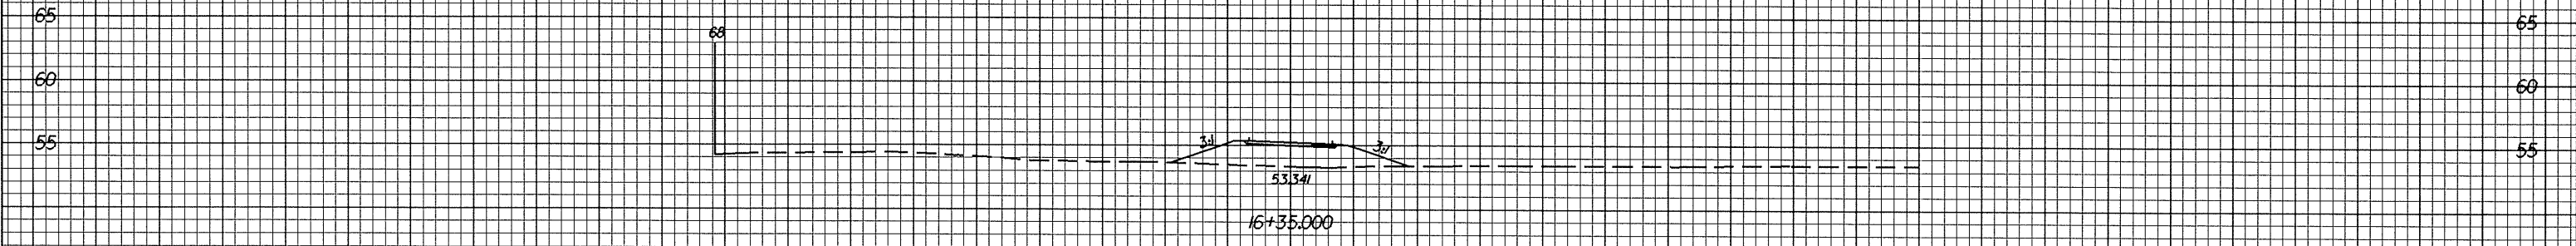

-SR2-

100 90 80 70 60 50 40 30 20 10 0 10 20 30 40 50 60 70 80 90 100

12/14/2004 13:59  
 R:\x\p\p\159\159.dwg  
 12/22/99 AT 10:18:16S