



12/22/98

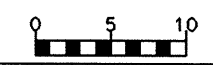


PROJECT REFERENCE NO.
R-0513A

SHEET NO.
X-158

100 90 80 70 60 50 40 30 20 10 0 10 20 30 40 50 60 70 80 90 100

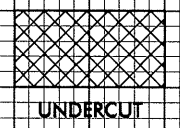

UNDERCUT

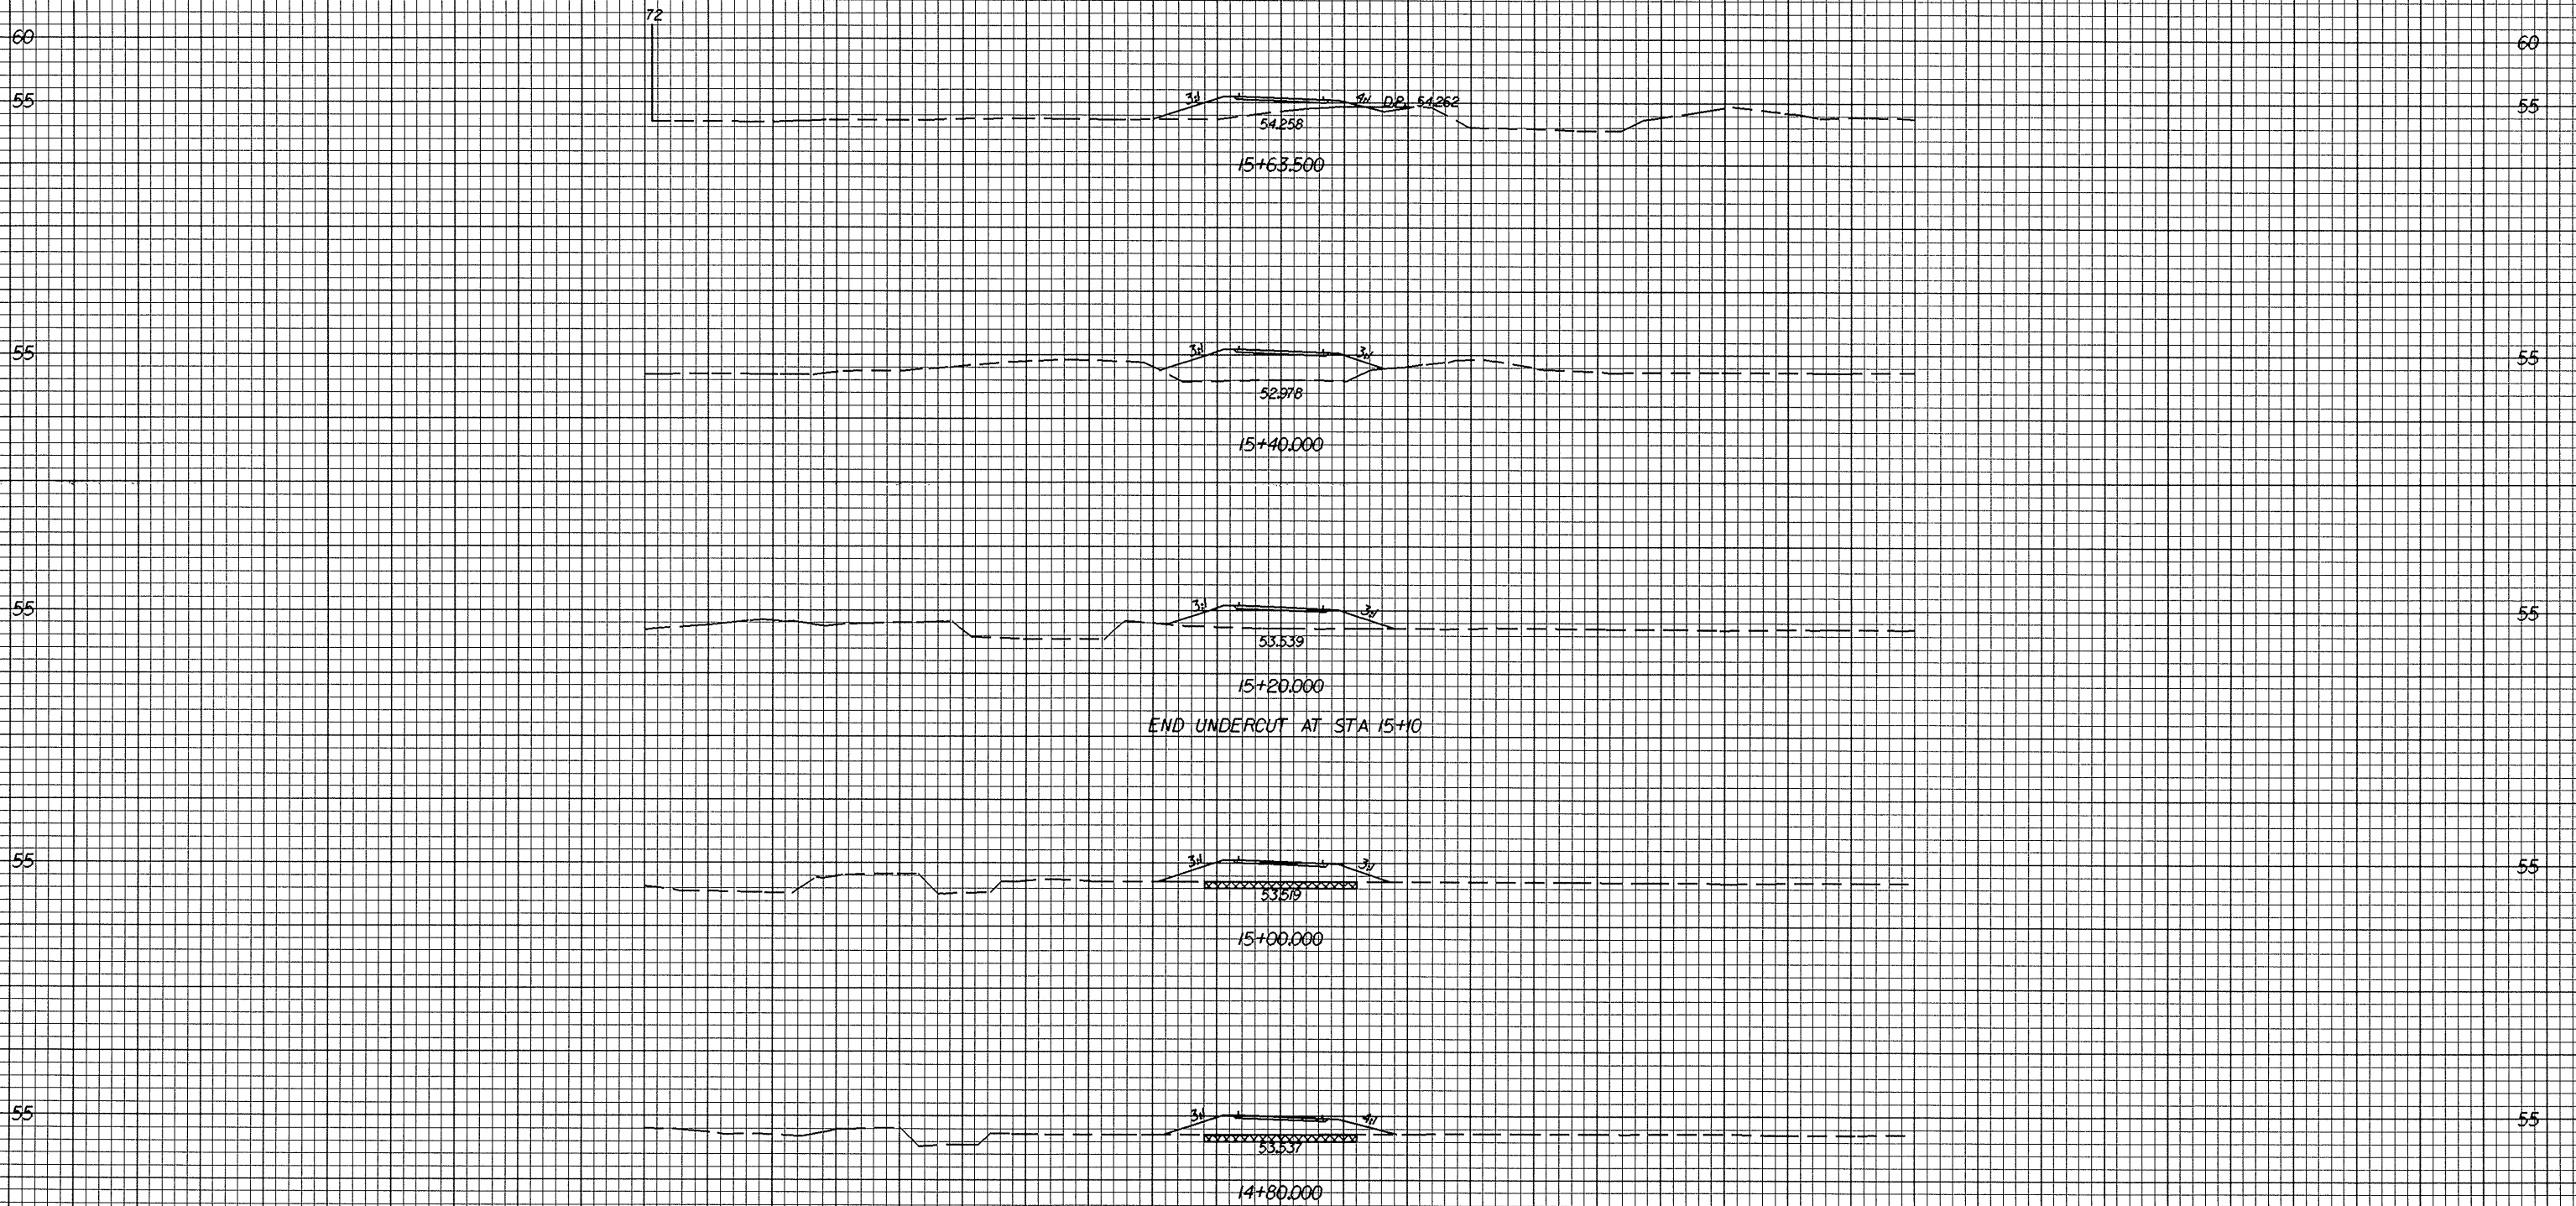

-SR2-

100 90 80 70 60 50 40 30 20 10 0 10 20 30 40 50 60 70 80 90 100

12/22/98
12:00 PM
AT 10087165